



② Restaurant Side
1/16" = 1'-0"




① Front Elevation
1/16" = 1'-0"

Richard Cardarelli A.I.A
Proposed Restaurant

No.	Description	Date




Unnamed		
Project number	Project Number	A-2
Date	2/8/2022	
Drawn by	Matthew Cardarelli	
Checked by	Richard Cardarelli	Scale 1/16" = 1'-0"

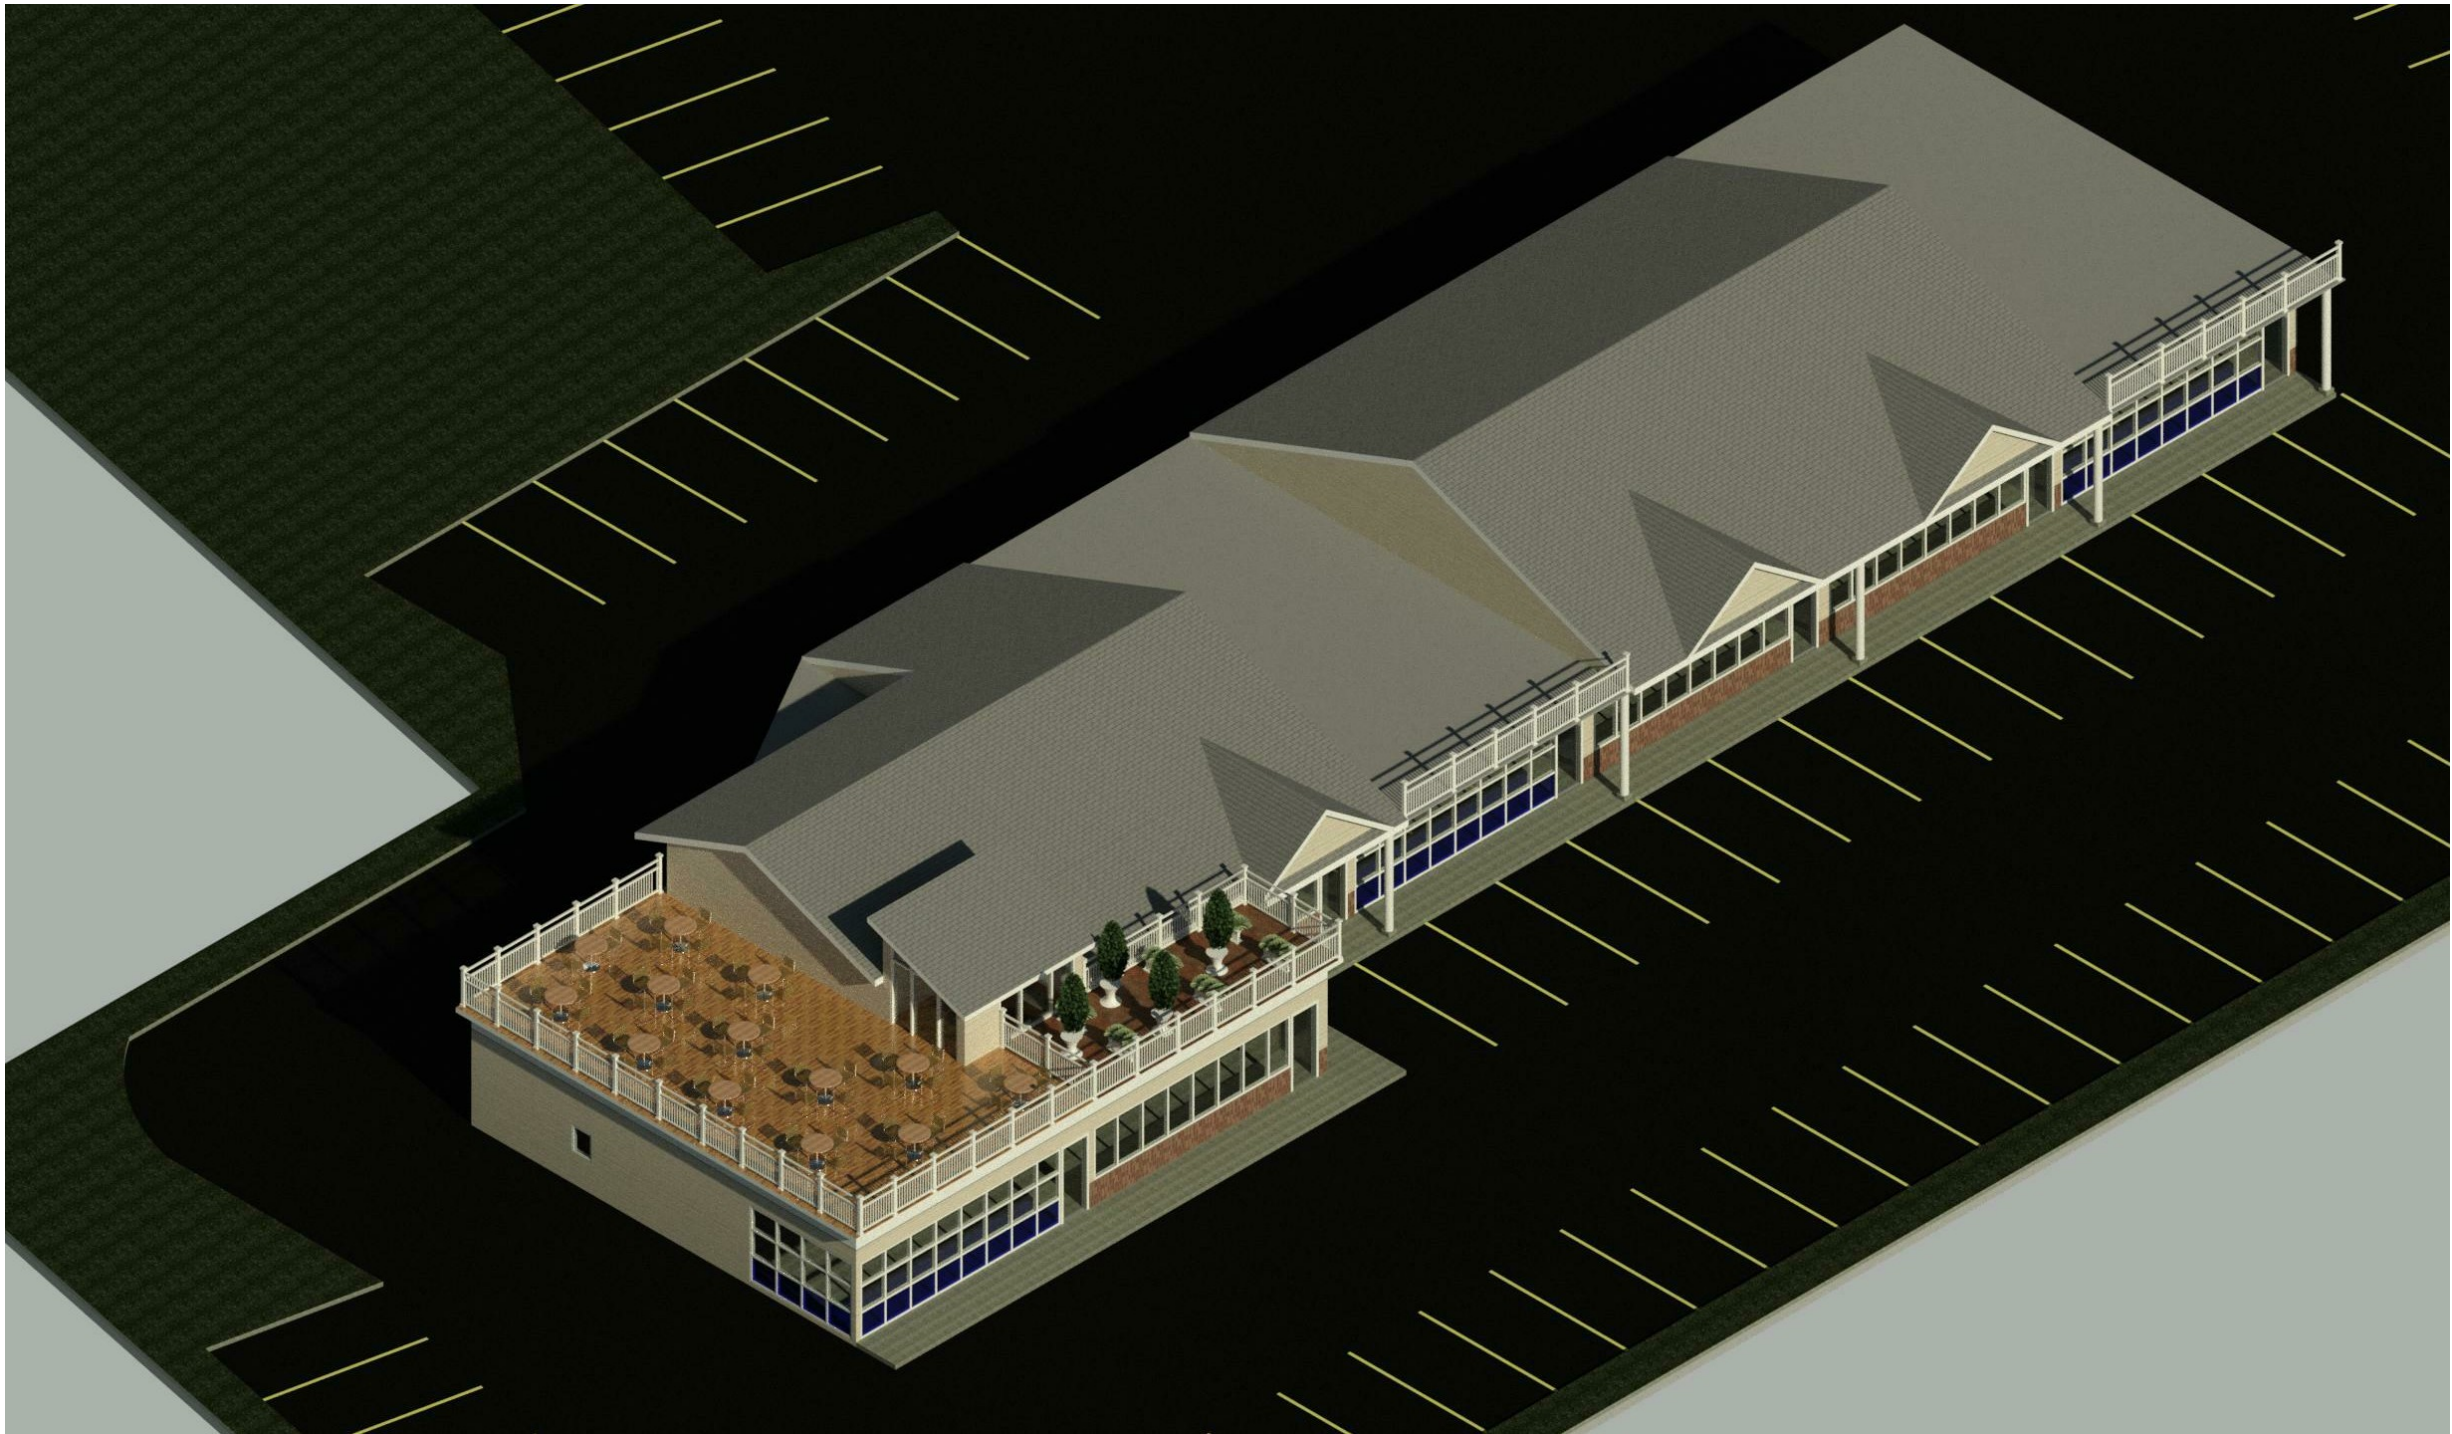

Richard Cardarelli A.I.A
Proposed Restaurant

No.	Description	Date

Unnamed		
Project number	Project Number	A-1
Date	2/8/2022	
Drawn by	Matthew Cardarelli	
Checked by	Richard Cardarelli	Scale 12" = 1'-0"

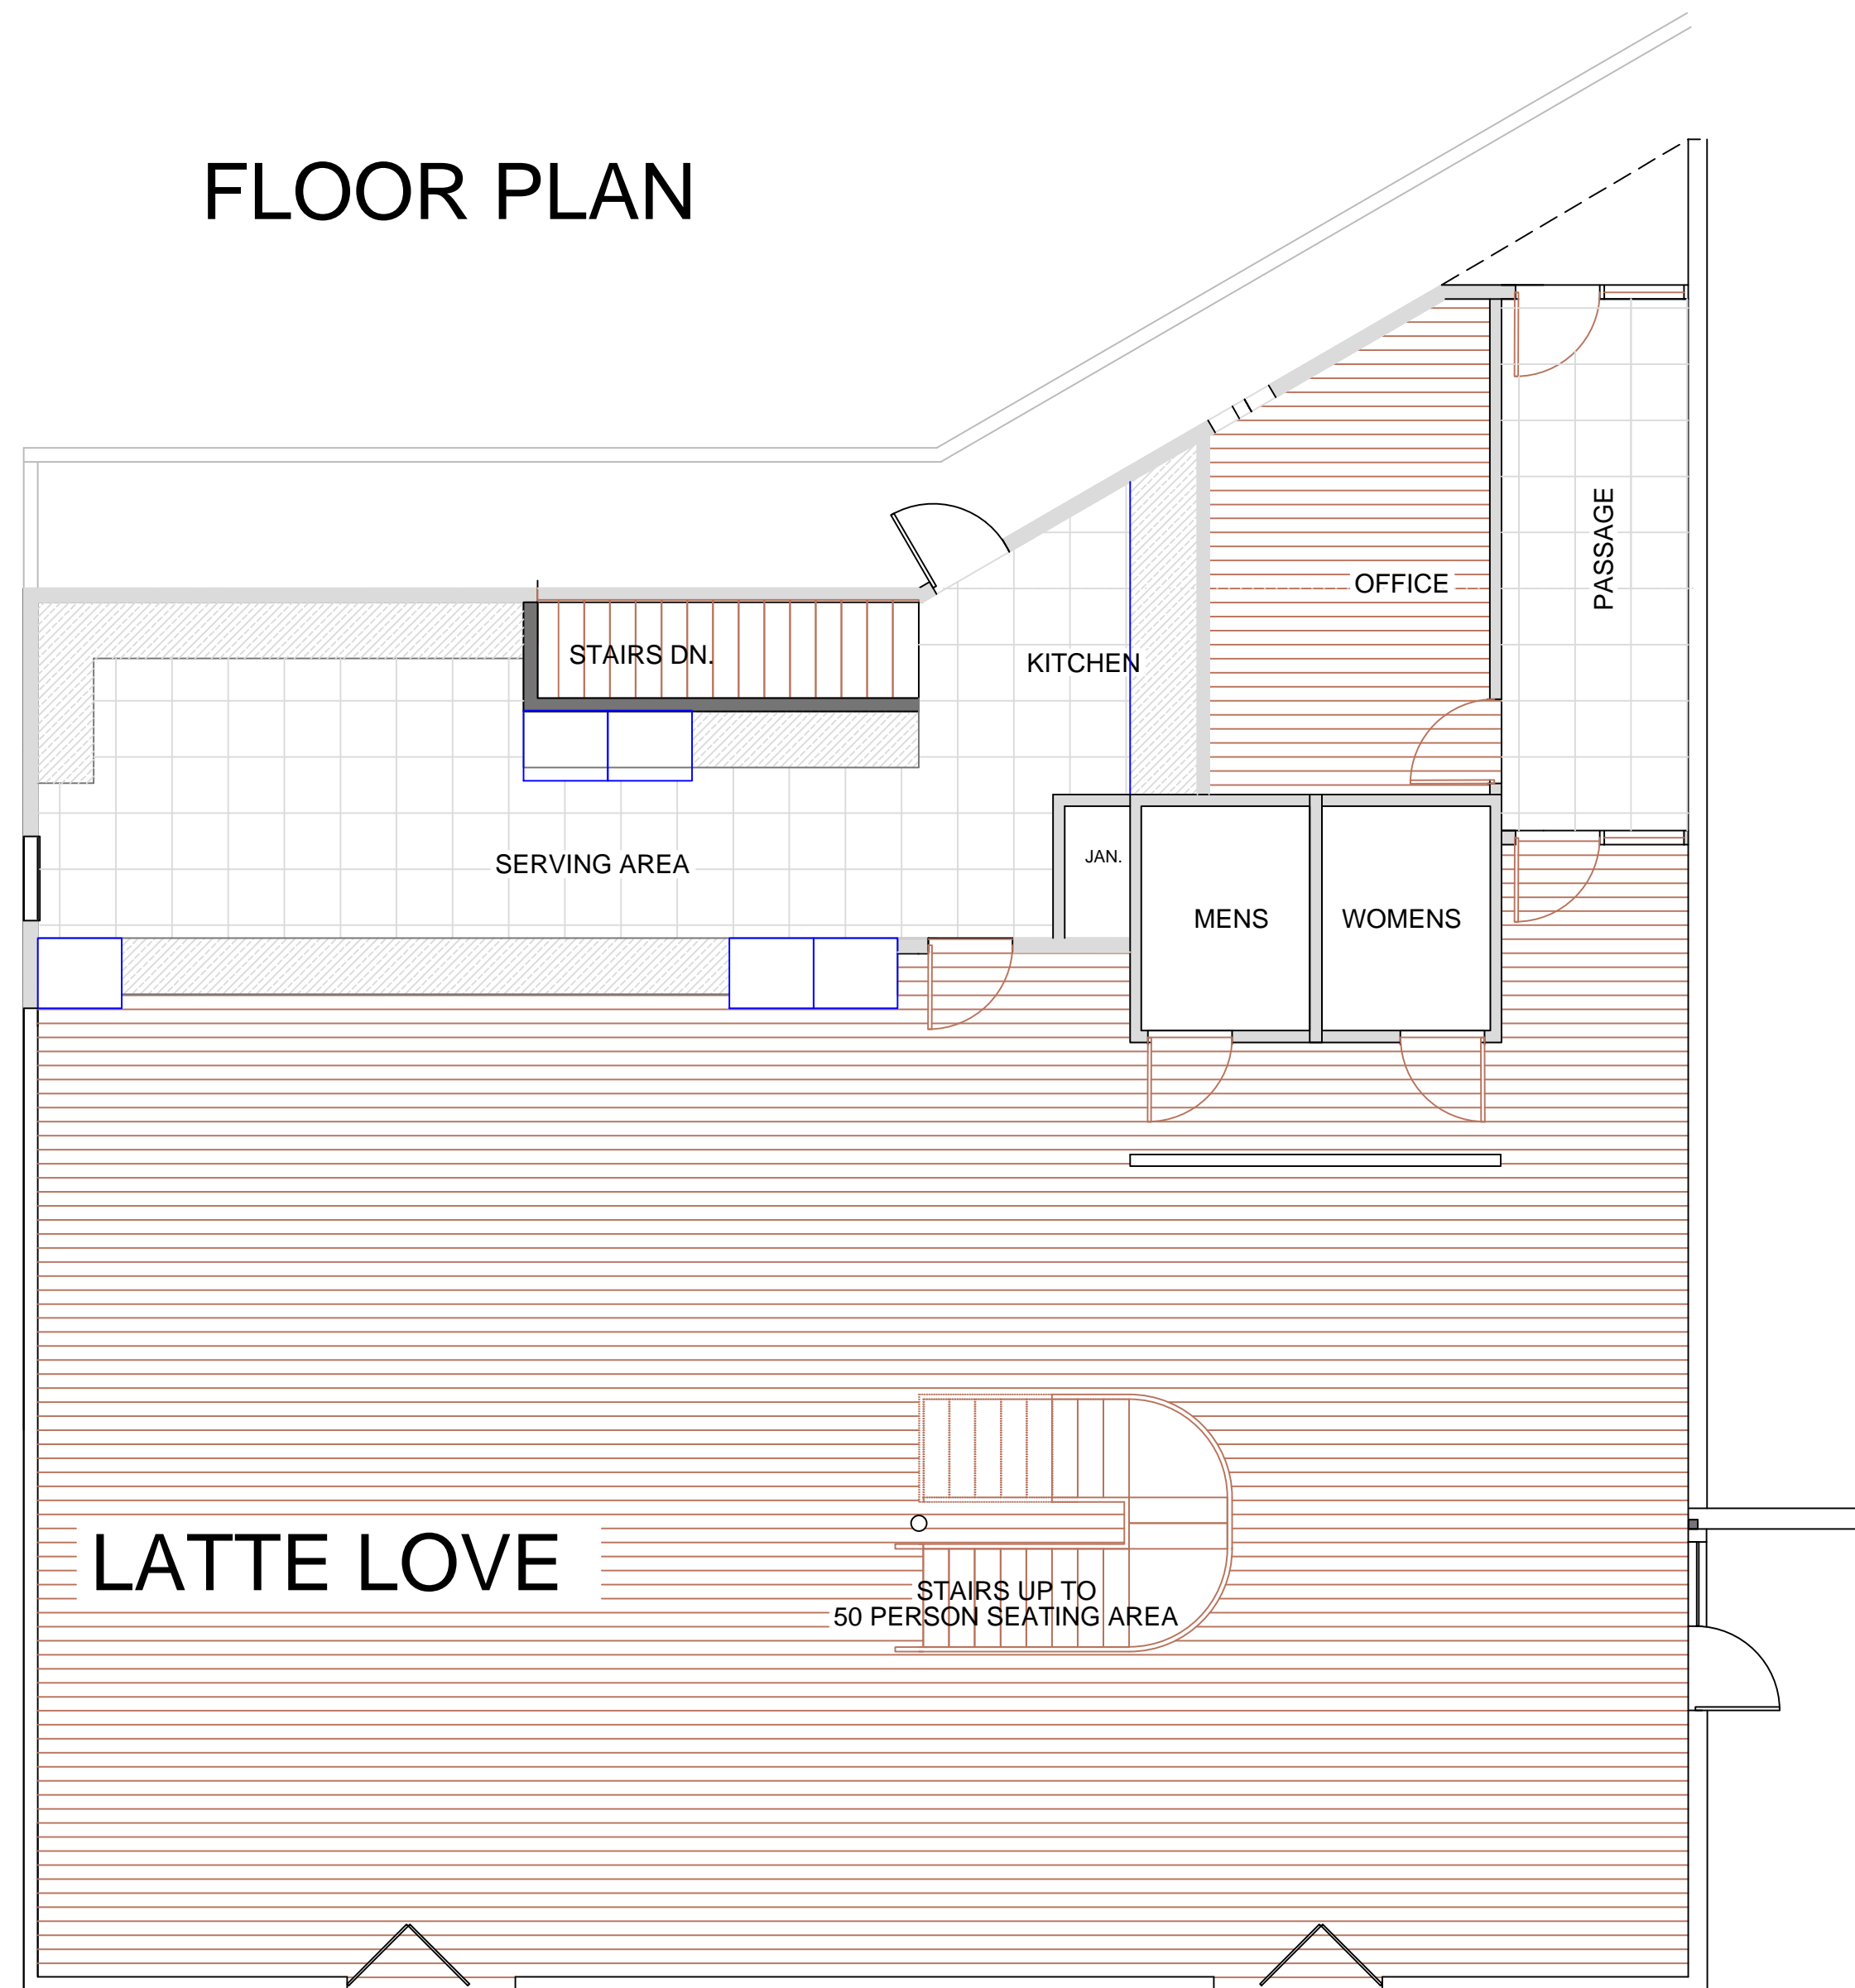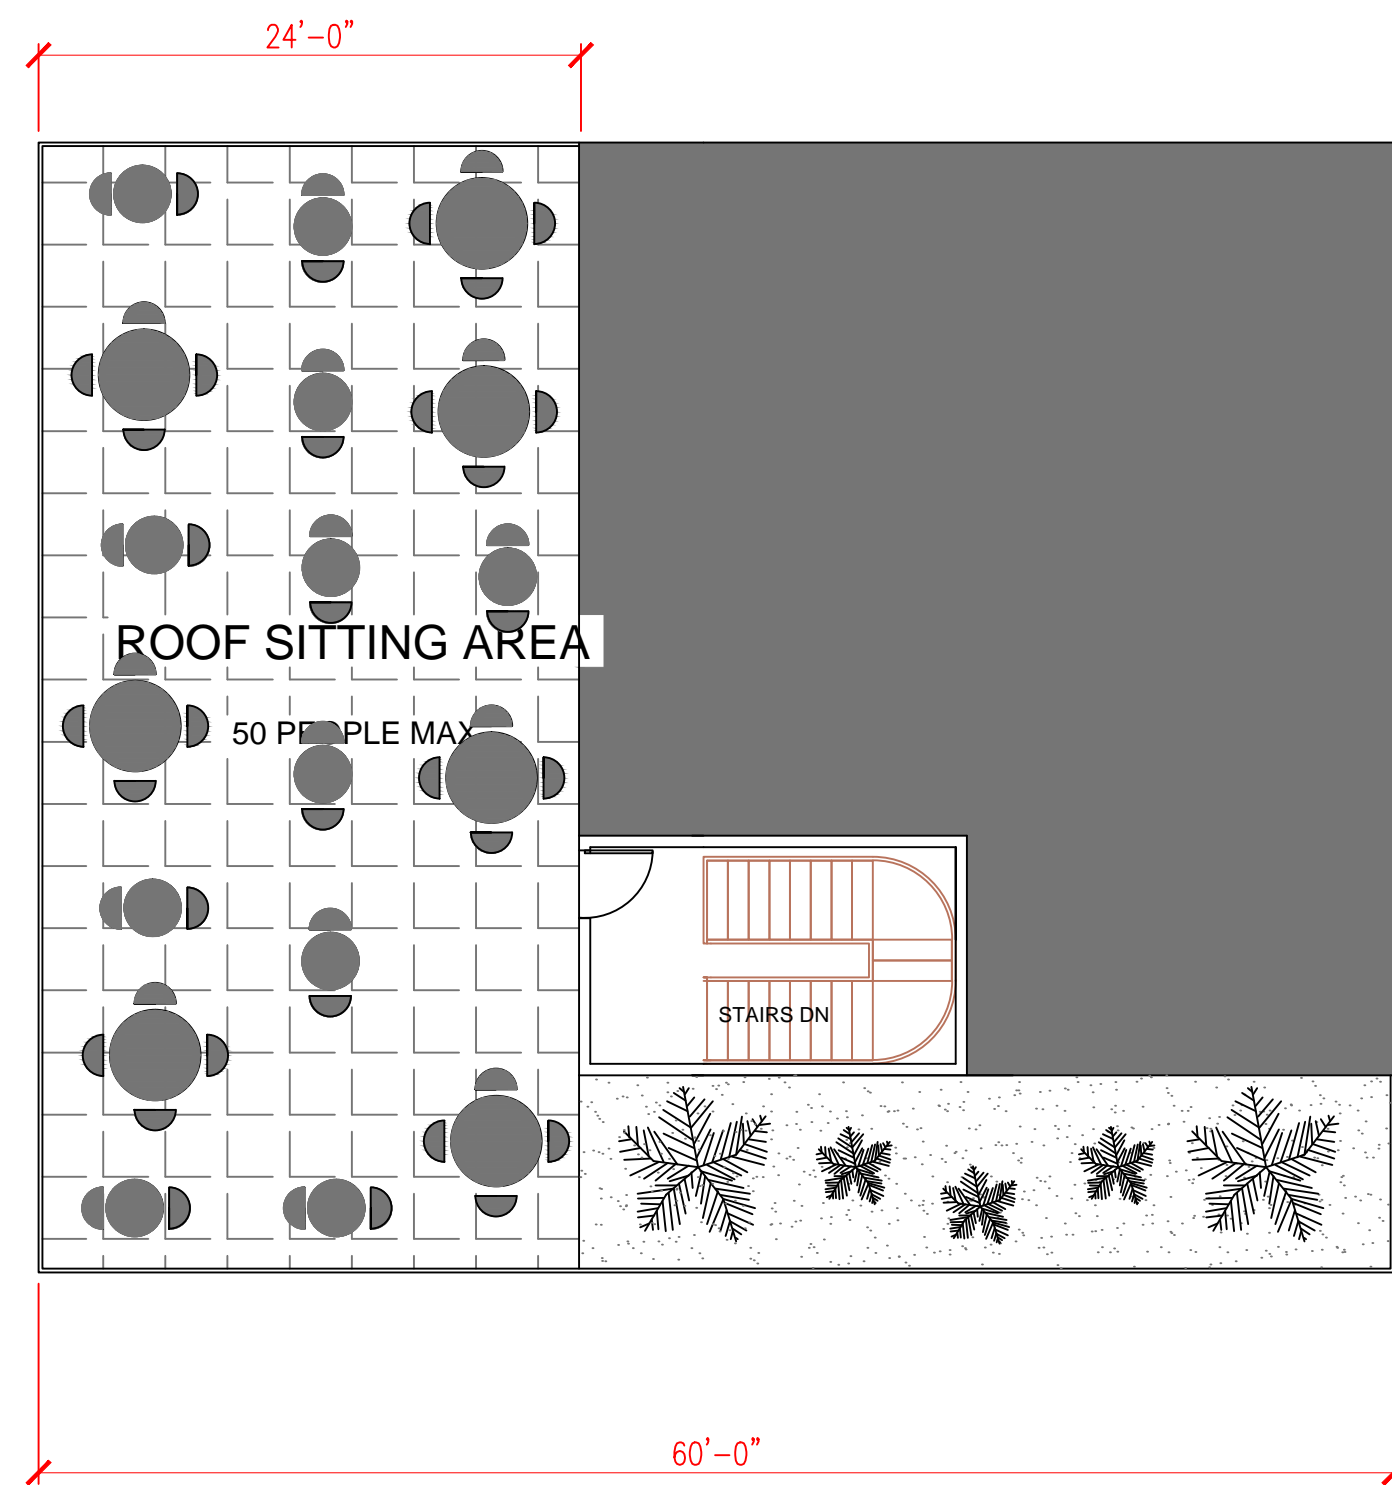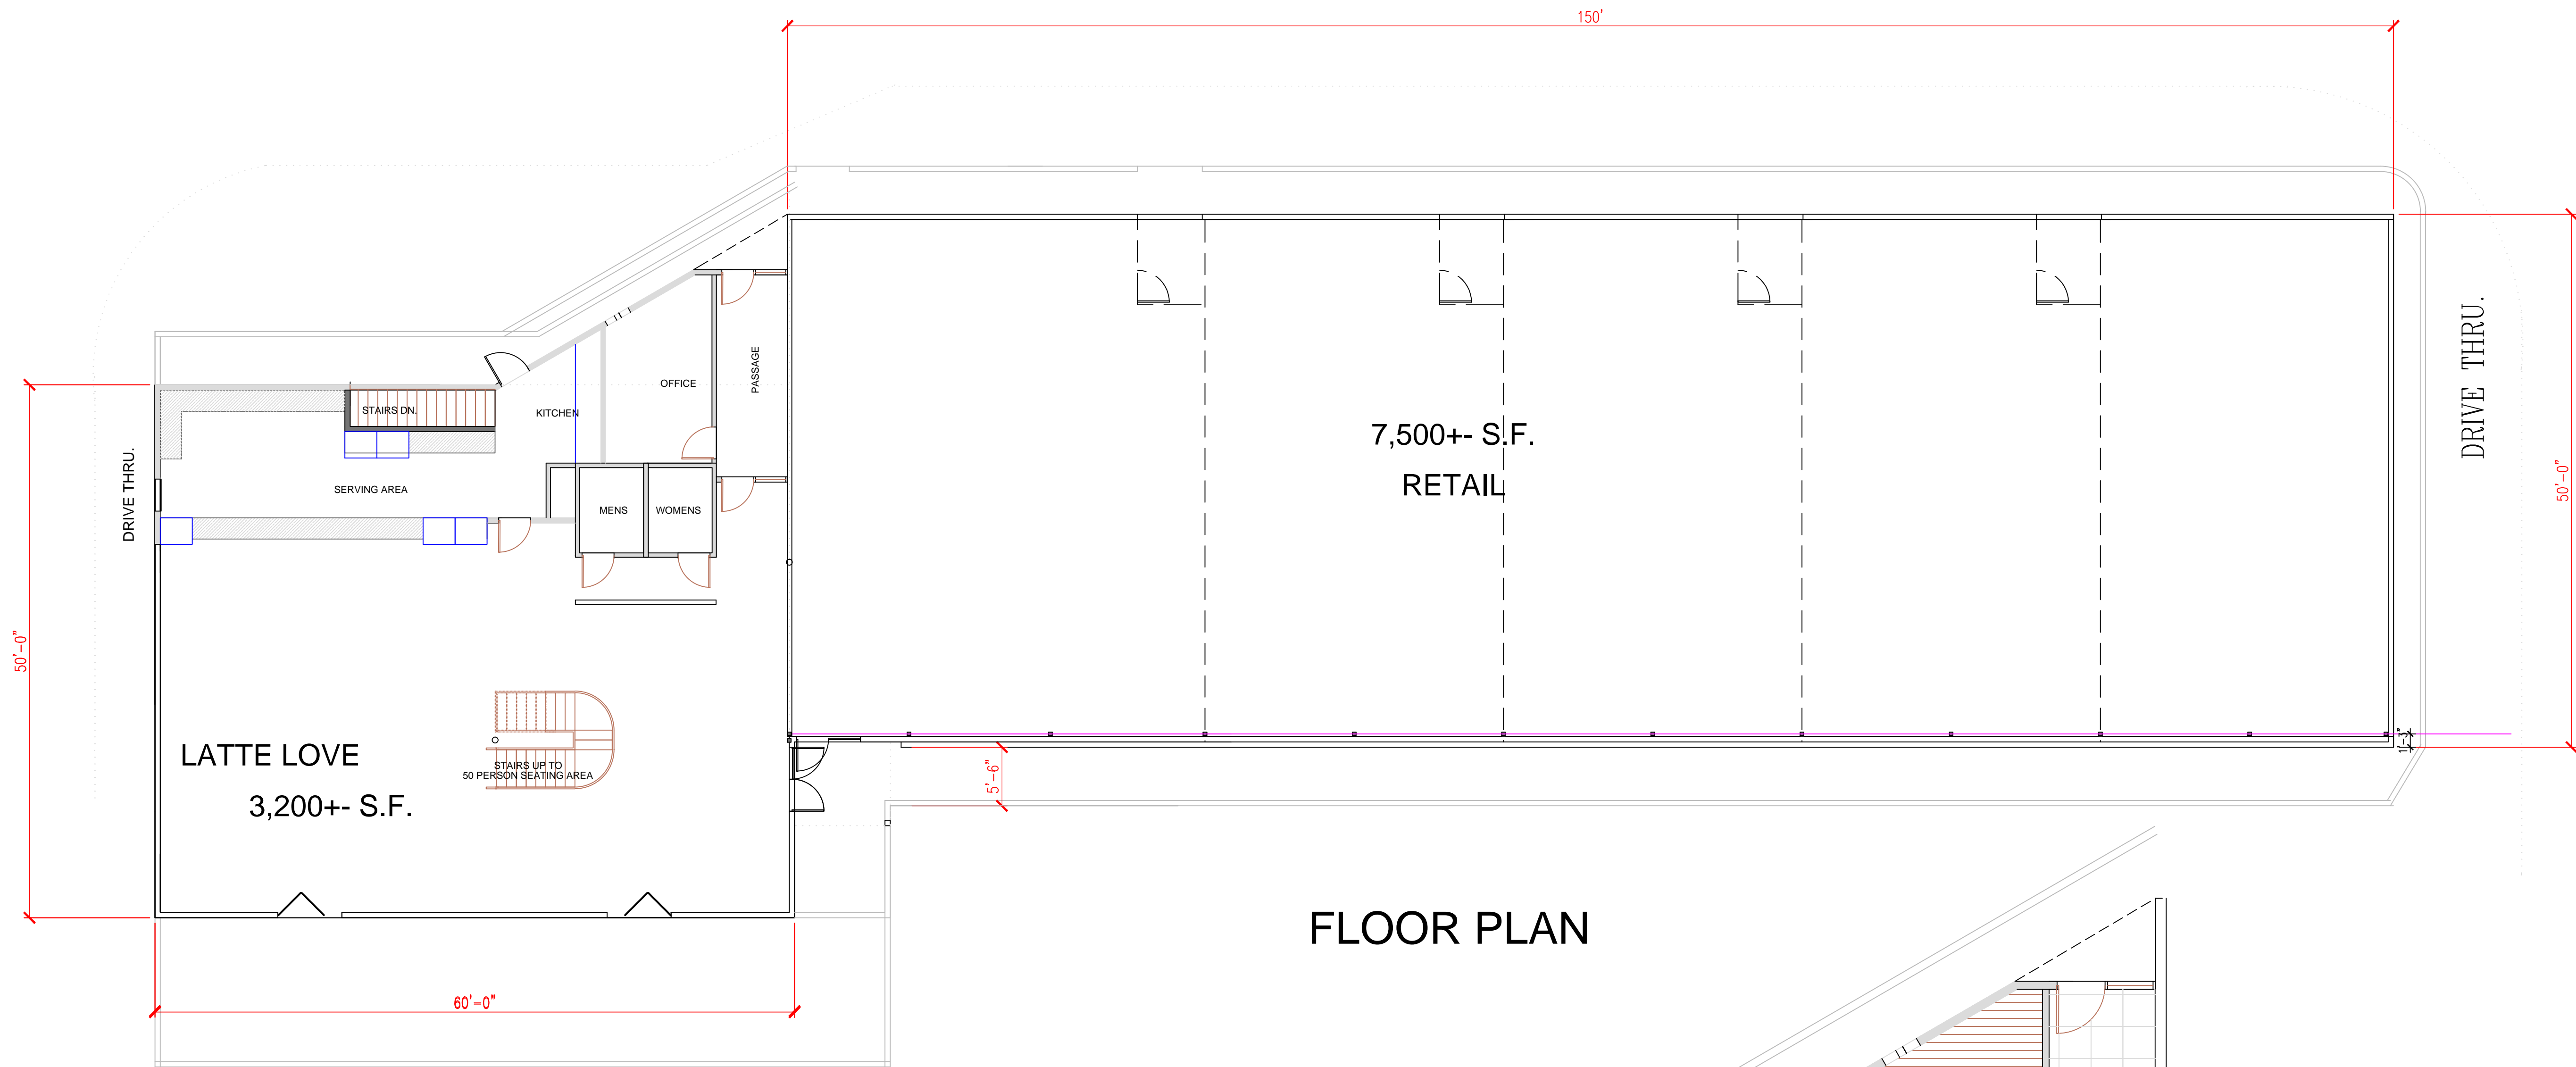

LATTE LOVE
ENLARGED PLAN

© PROPERTY OF RICHARD J. CARDARELLI ARCHITECT
NOT TO BE REPRODUCED WITHOUT WRITTEN PERMISSION

RICHARD CARDARELLI, A.I.A.
ARCHITECT
51 SOCKANOSSET CROSS ROAD
UNIT 202
CRANSTON, R.I. 02920

PROPOSED BUILDING
COMSTOCK PARKWAY
CRANSTON, RHODE ISLAND

JOB NO.	2144
DWN BY	MCRC
REVISED	
DATE	2/9/2022
SCALE	1/8"=1'-0"

SHEET CONTENT
PROPOSED
FLOOR PLAN
ROOF AREA

SHEET NO:

A-1

SHEET 1 OF