



A SIDEWALL ELEVATION... BUILDING "1"
 S1 SCALE: 1/4" = 1'-0"

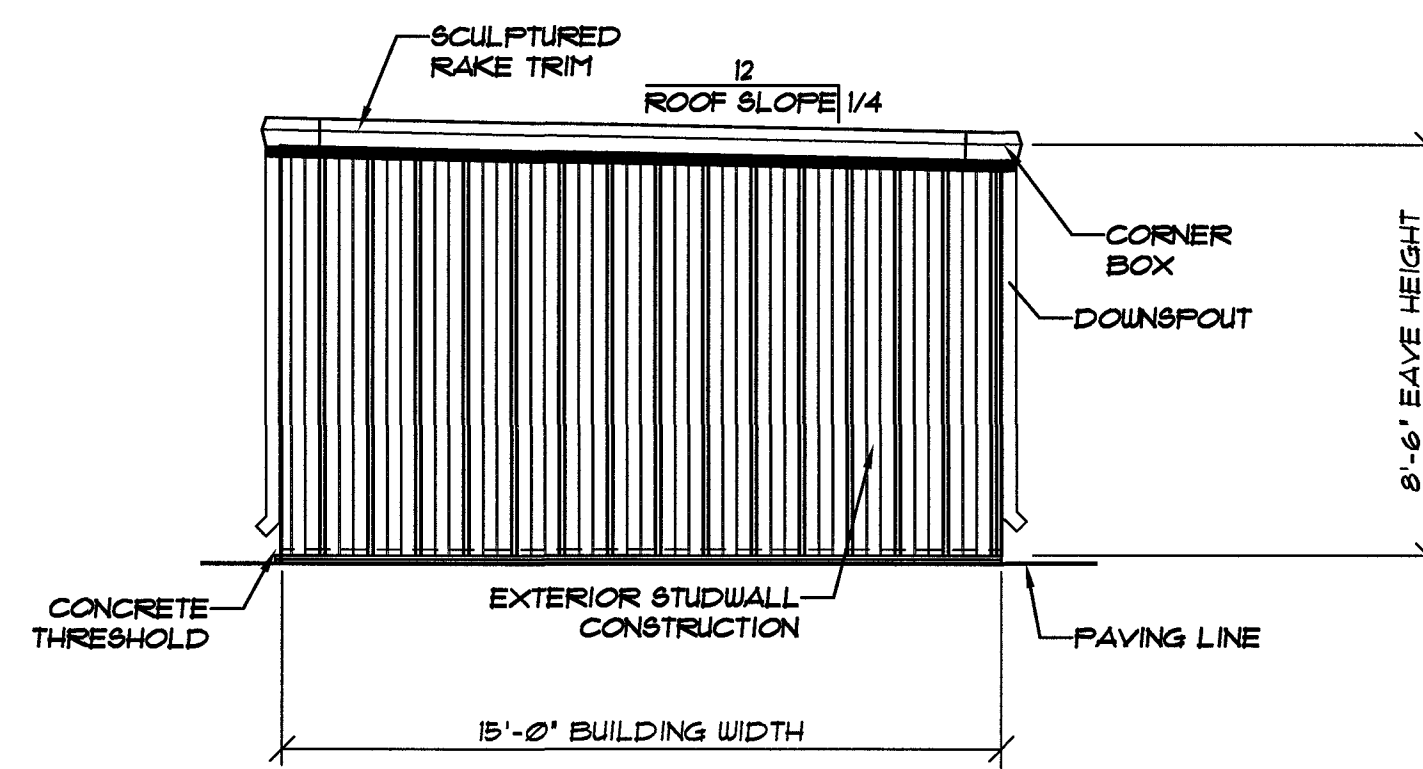

B ENDWALL ELEVATION... BUILDING "1"
 S1 SCALE: 1/4" = 1'-0"

NOTE: ... SEE OWNER FOR BUILDING ORIENTATION ON SITE

NOTE: DOWNSPOUT LOCATIONS SHOWN FOR ELEVATION PURPOSES ONLY. REFER TO FLOOR PLAN SHEETS FOR LOCATIONS.

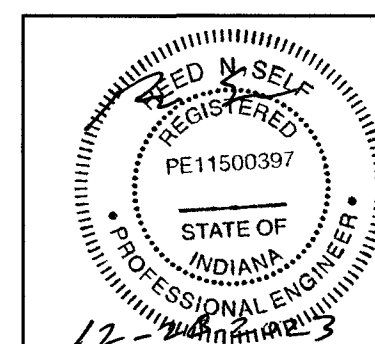

DATE	DATE:	11/14/2023
	DRAWN BY:	O. PEREZ
	SCALE:	AS NOTED
	APPROVED BY:	
REVISIONS	DATE	BY

BETCO
 228 COMMERCE BLVD.
 STATESVILLE, NC 28625
 (800) 654-7813

PROJECT NAME:	STORAGE FIVE MISHAWAKA
PROJECT ADDRESS:	MISHAWAKA, INDIANA
OWNER:	RECONN CONSTRUCTION SERVICES, LLC.
PROJECT NO.:	IN23257
SHEET TITLE:	ELEVATIONS & NOTES BUILDING "1"
DRAWING NUMBER:	S1 OF 14