



C BASEMENT PLAN
1/8" = 1'-0"

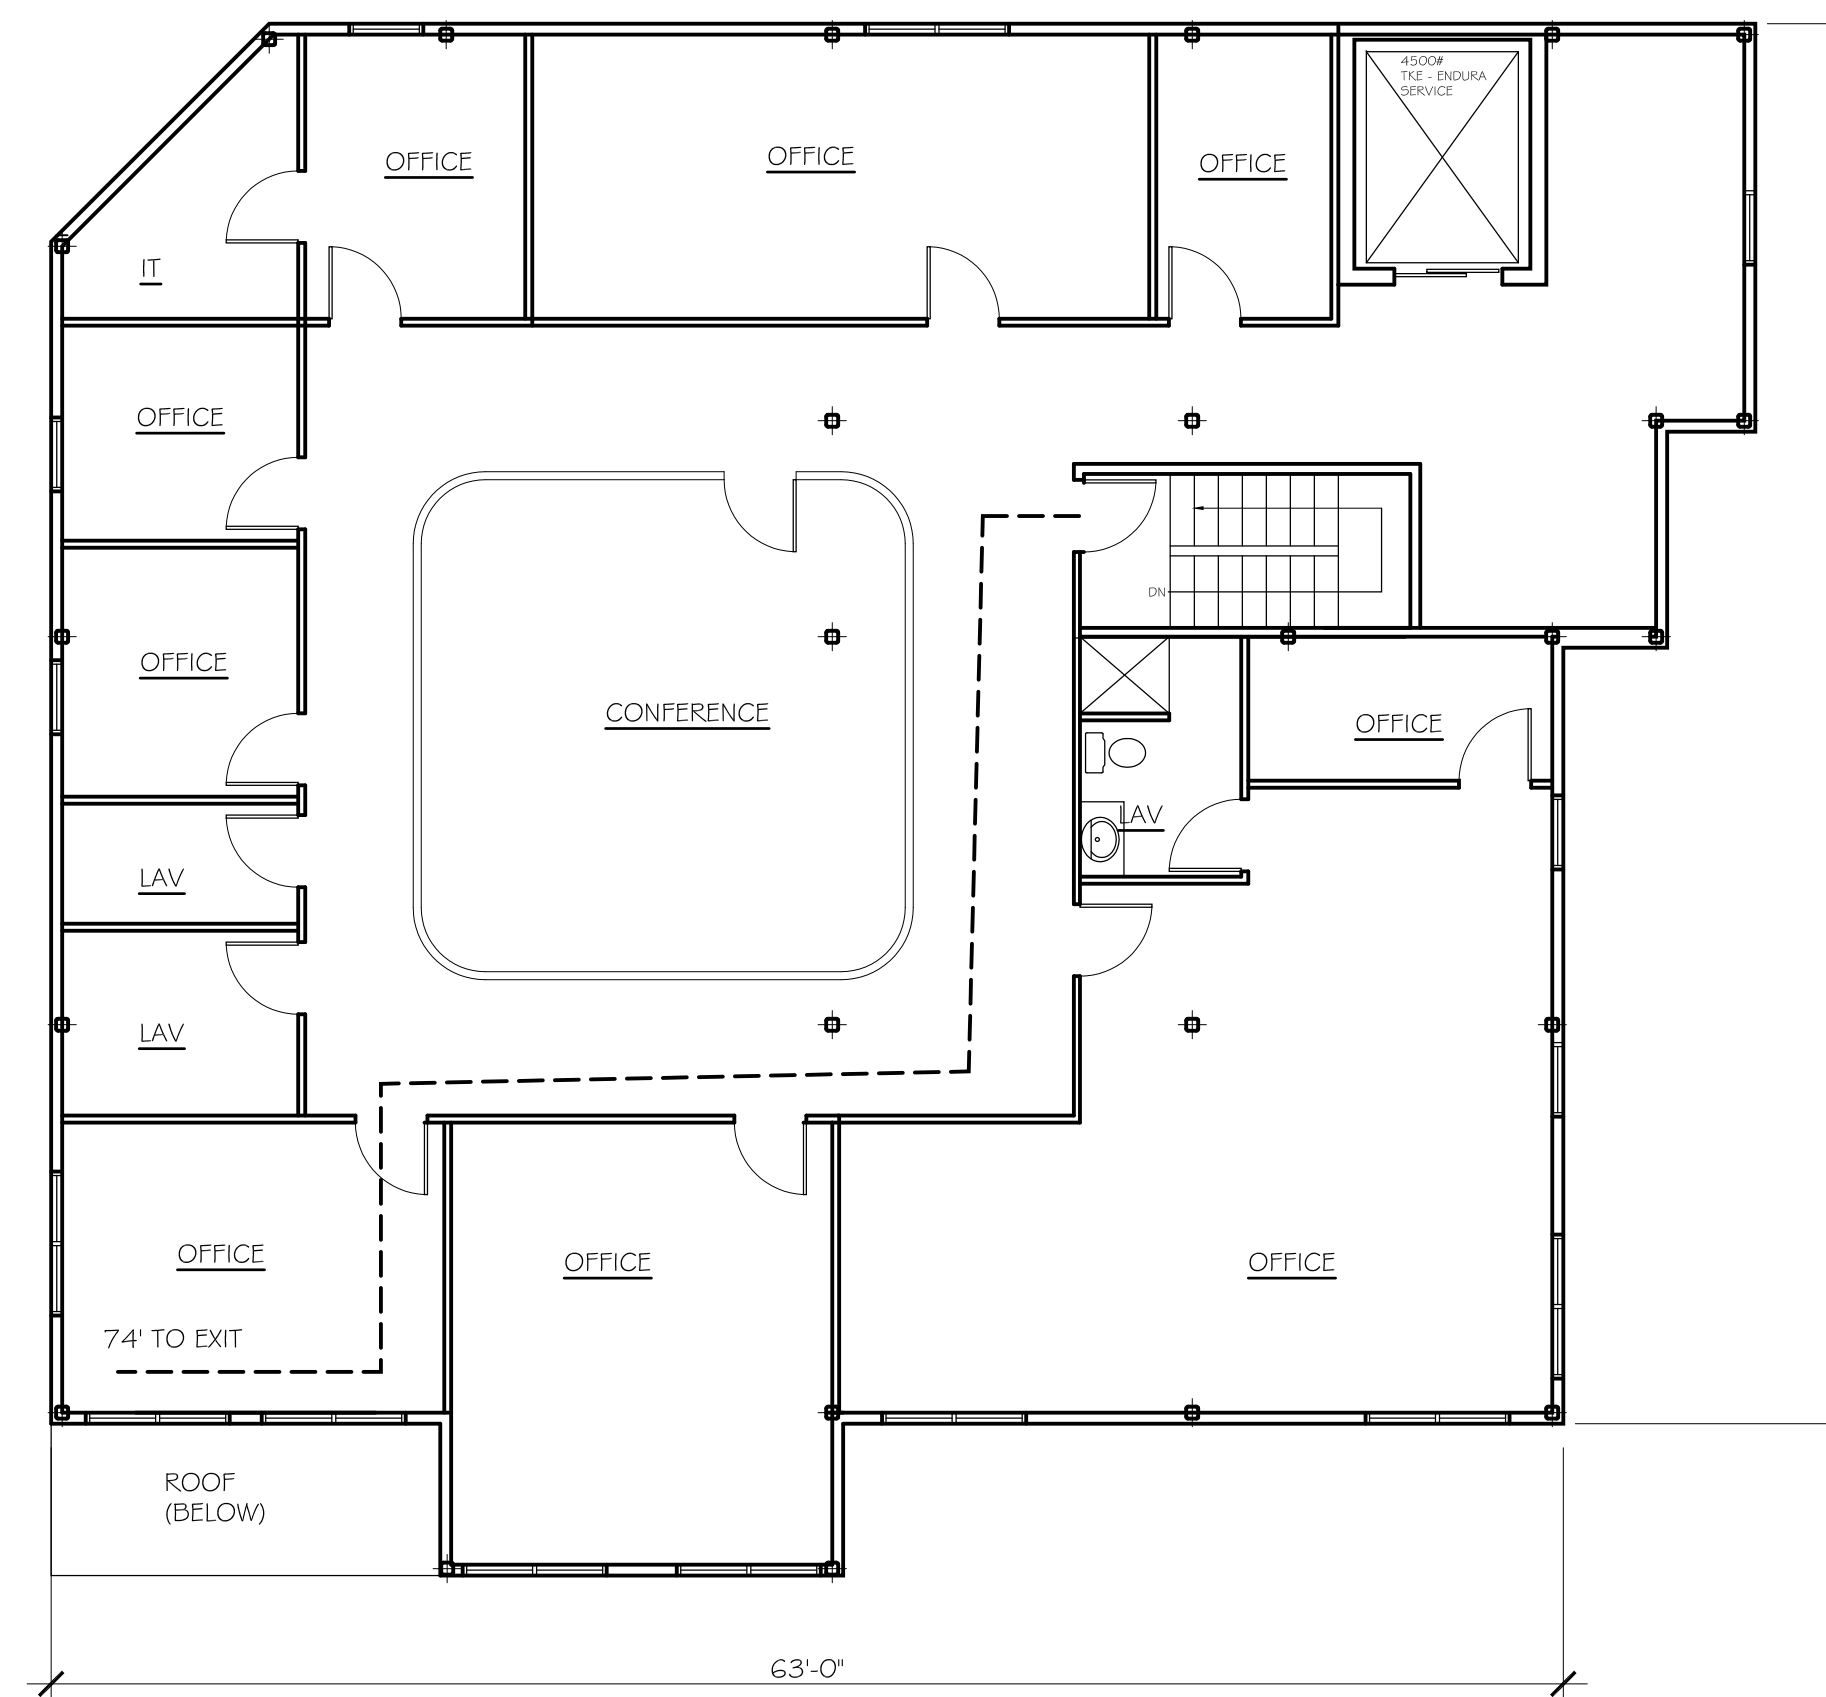


B SECOND FLOOR PLAN
1/8" = 1'-0"

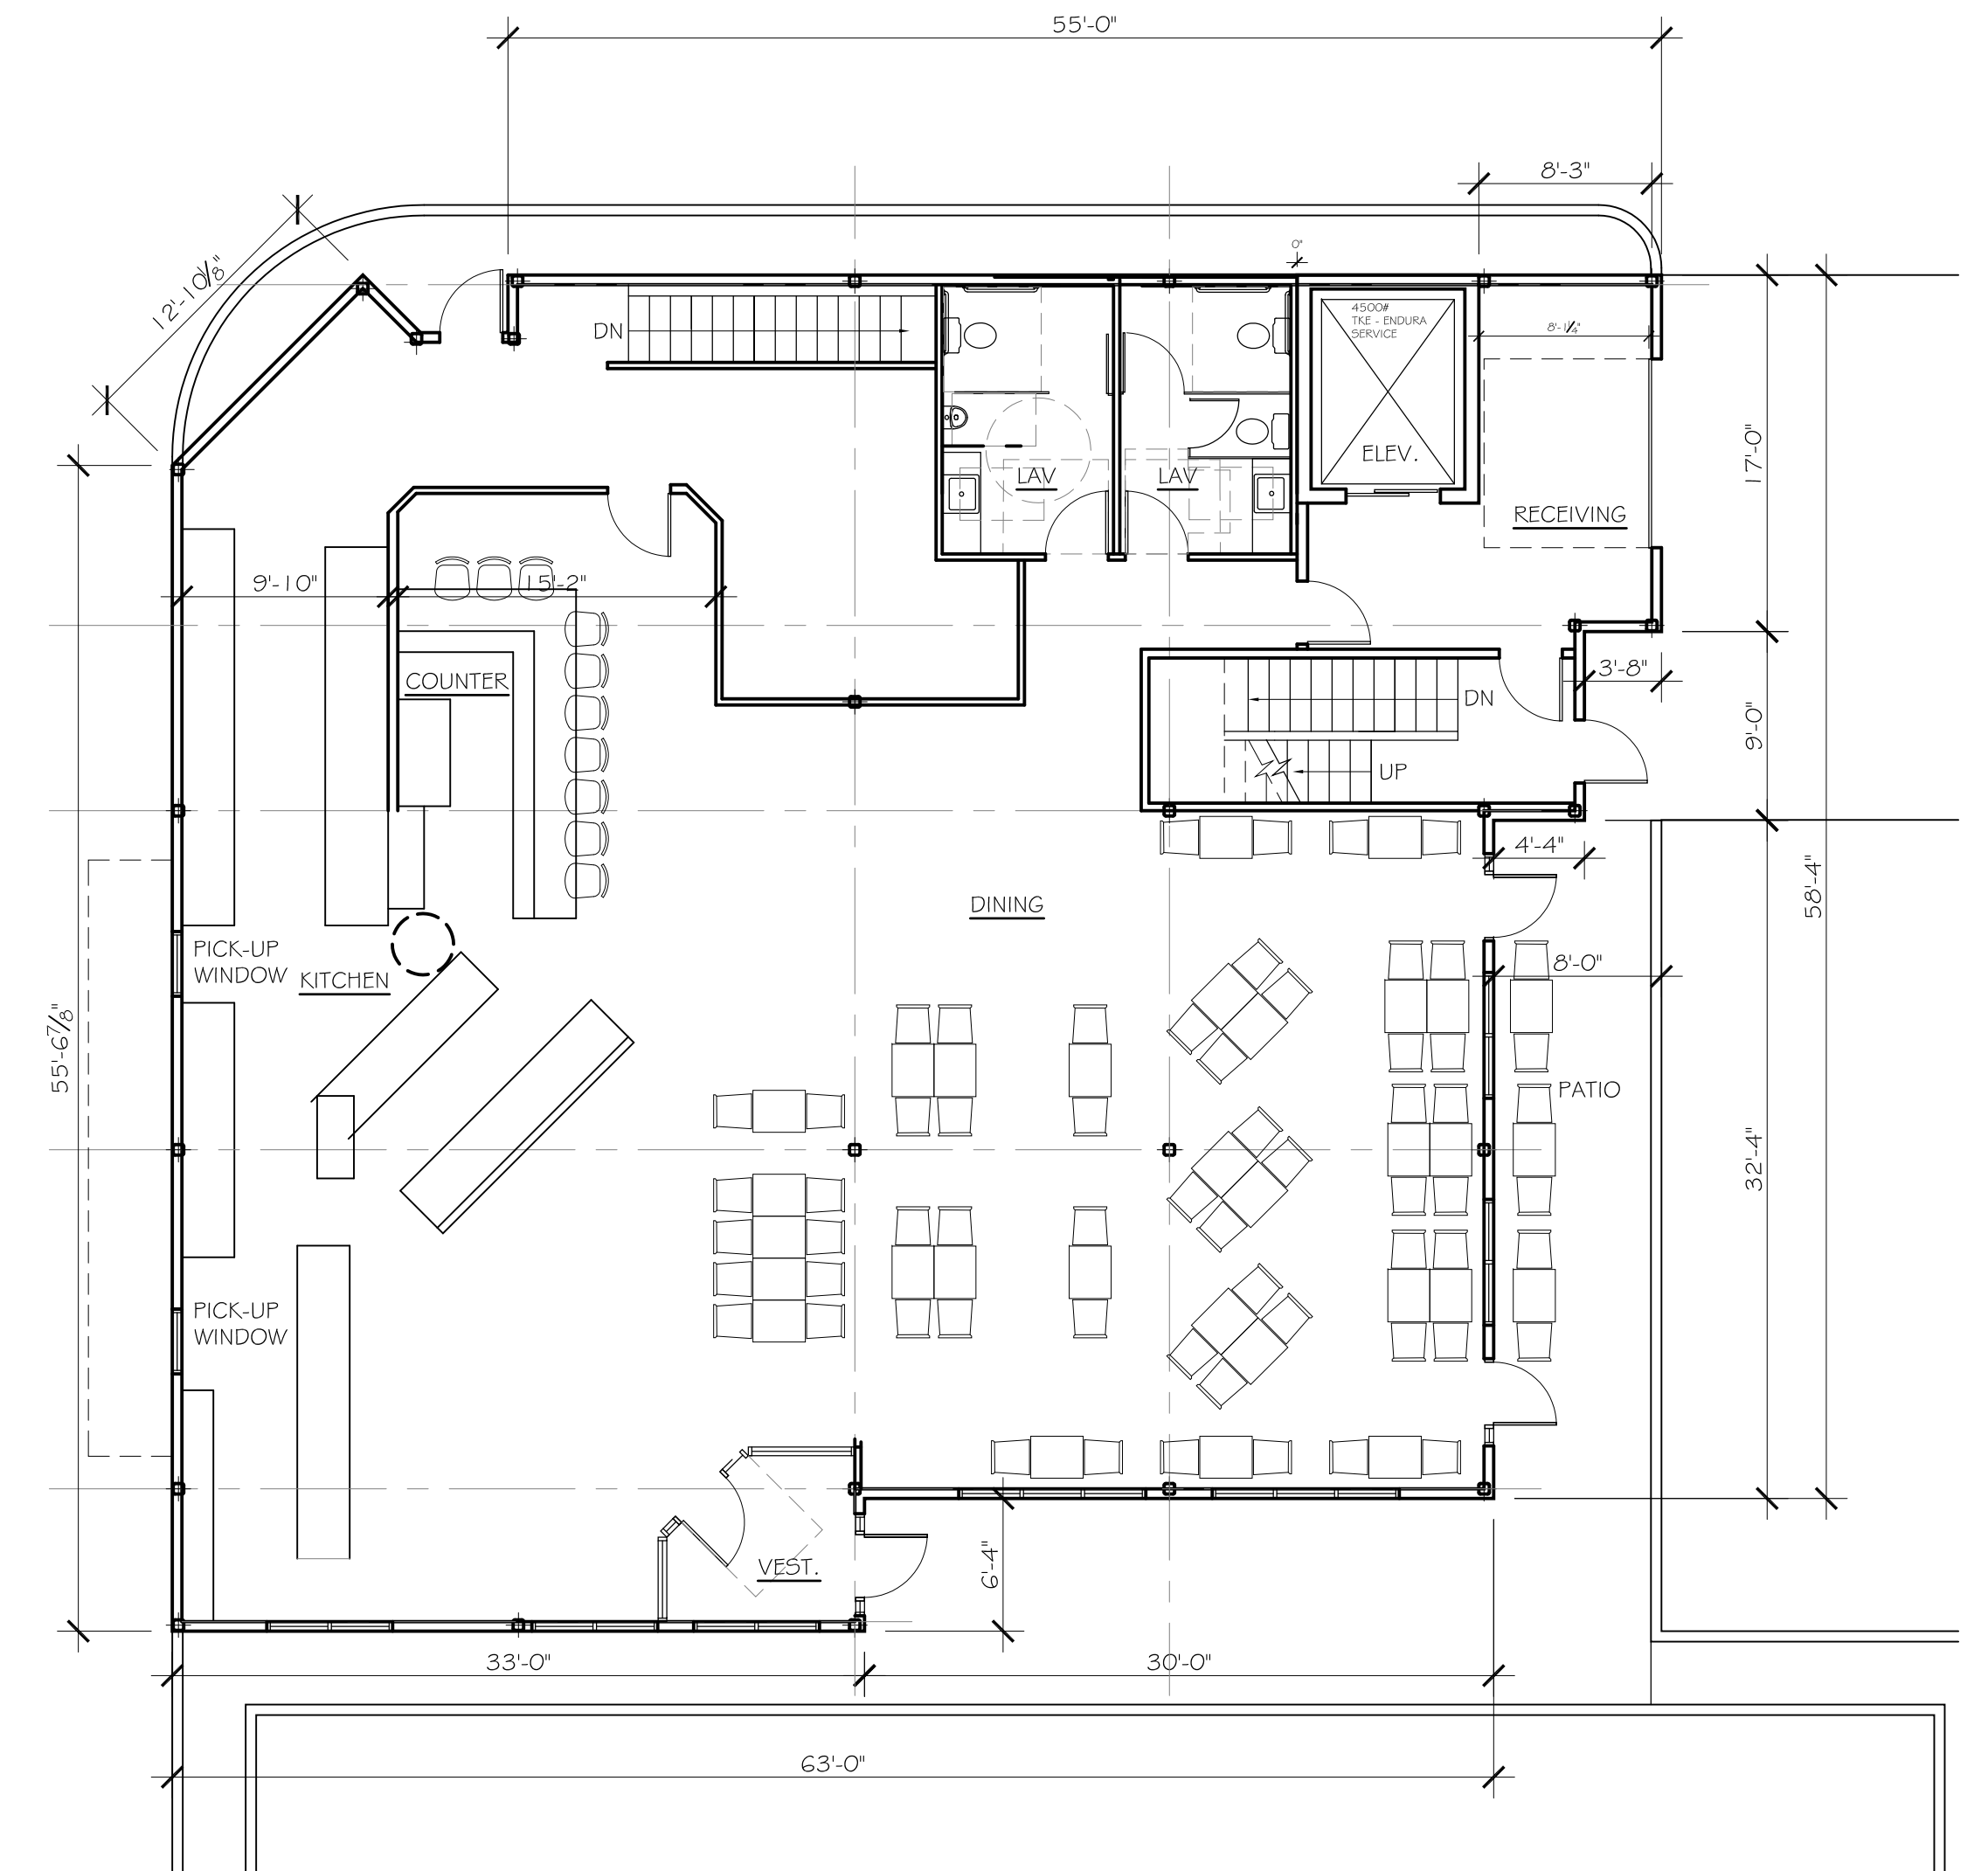


A FIRST FLOOR PLAN
1/8" = 1'-0"




A WEST ELEVATION - PD2
SCALE: 1/8" = 1'-0"

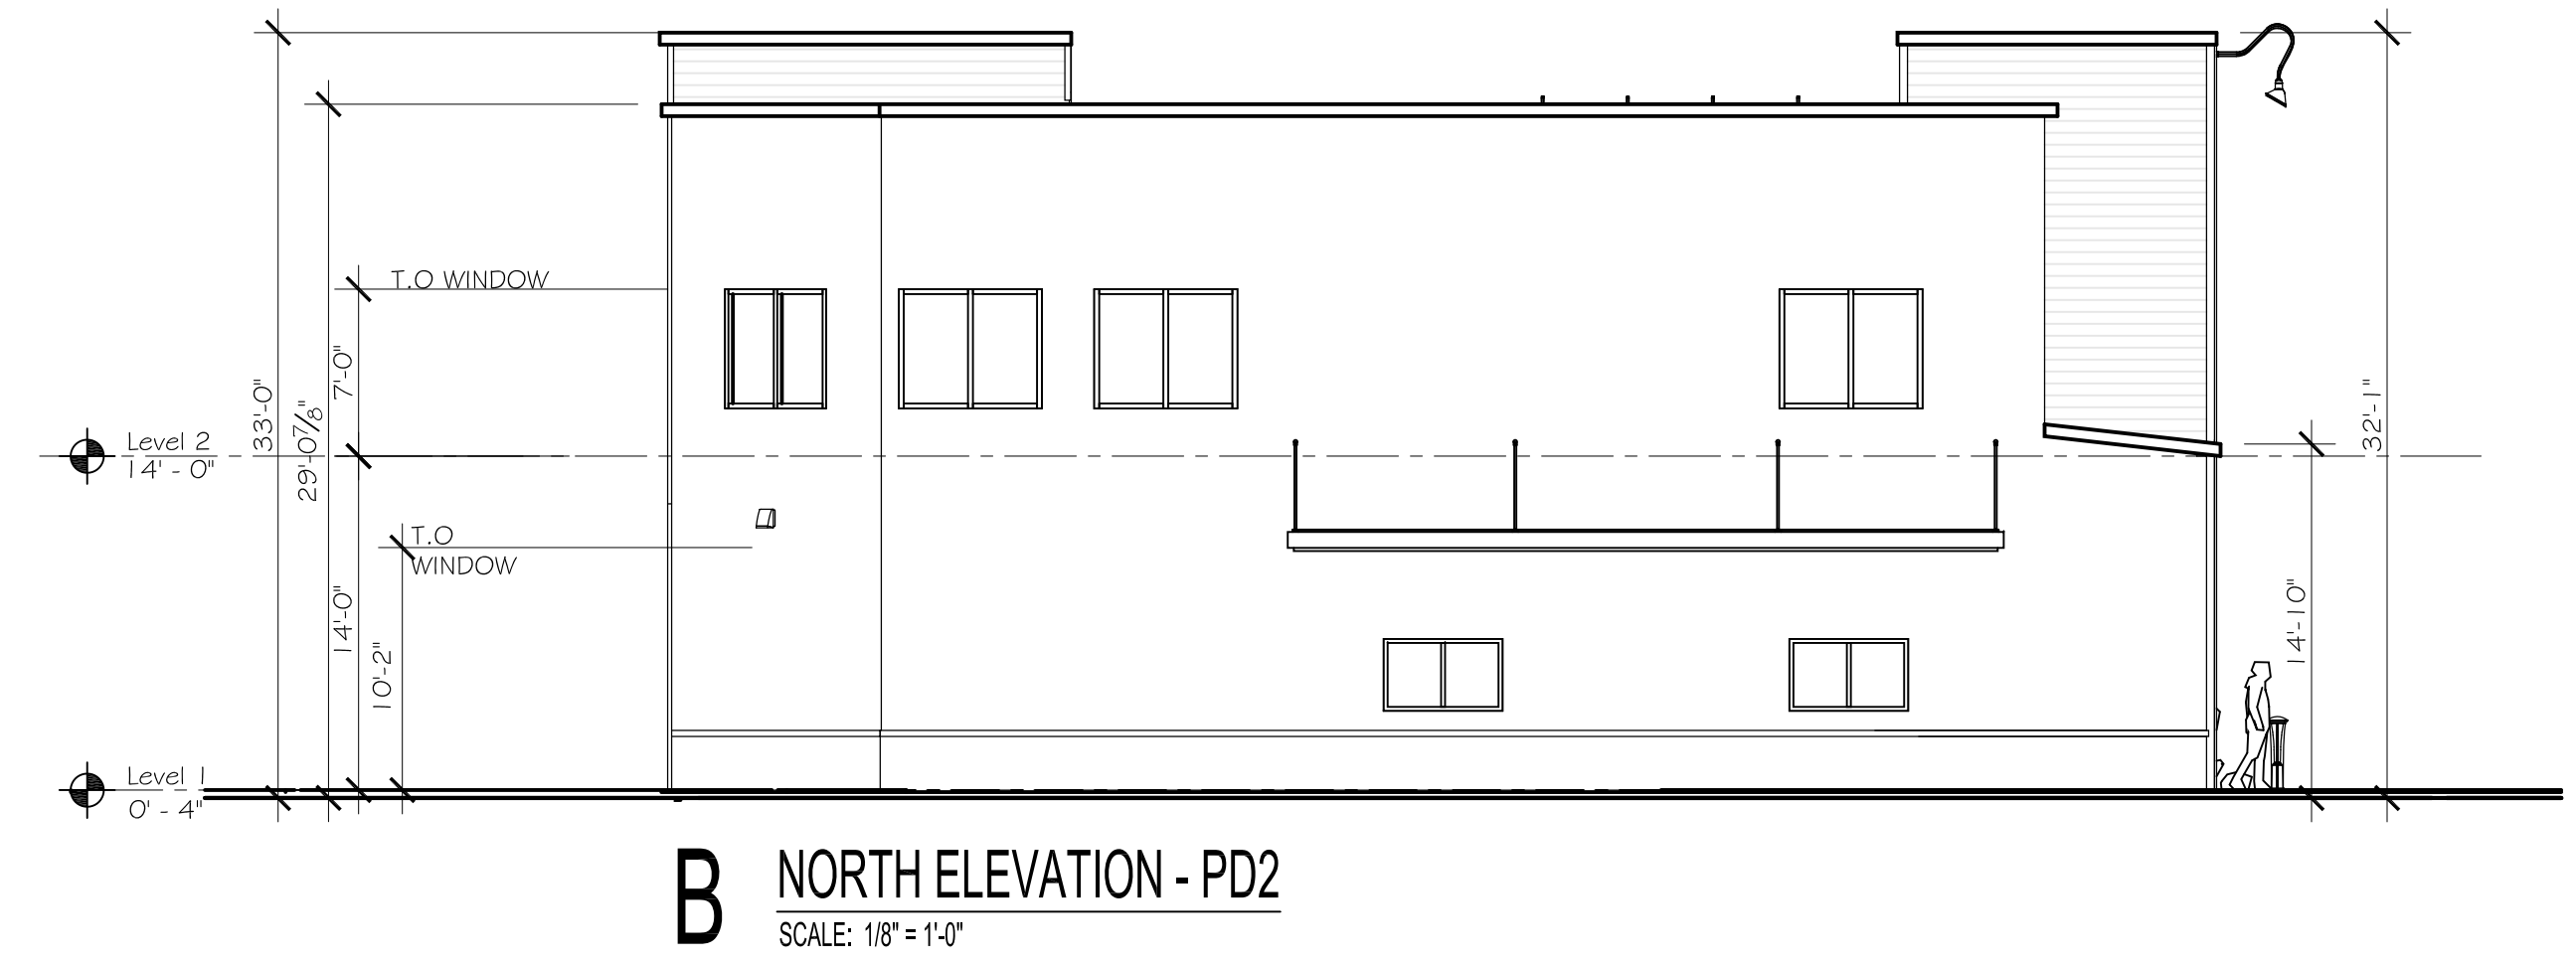

B NORTH ELEVATION - PD2
SCALE: 1/8" = 1'-0"

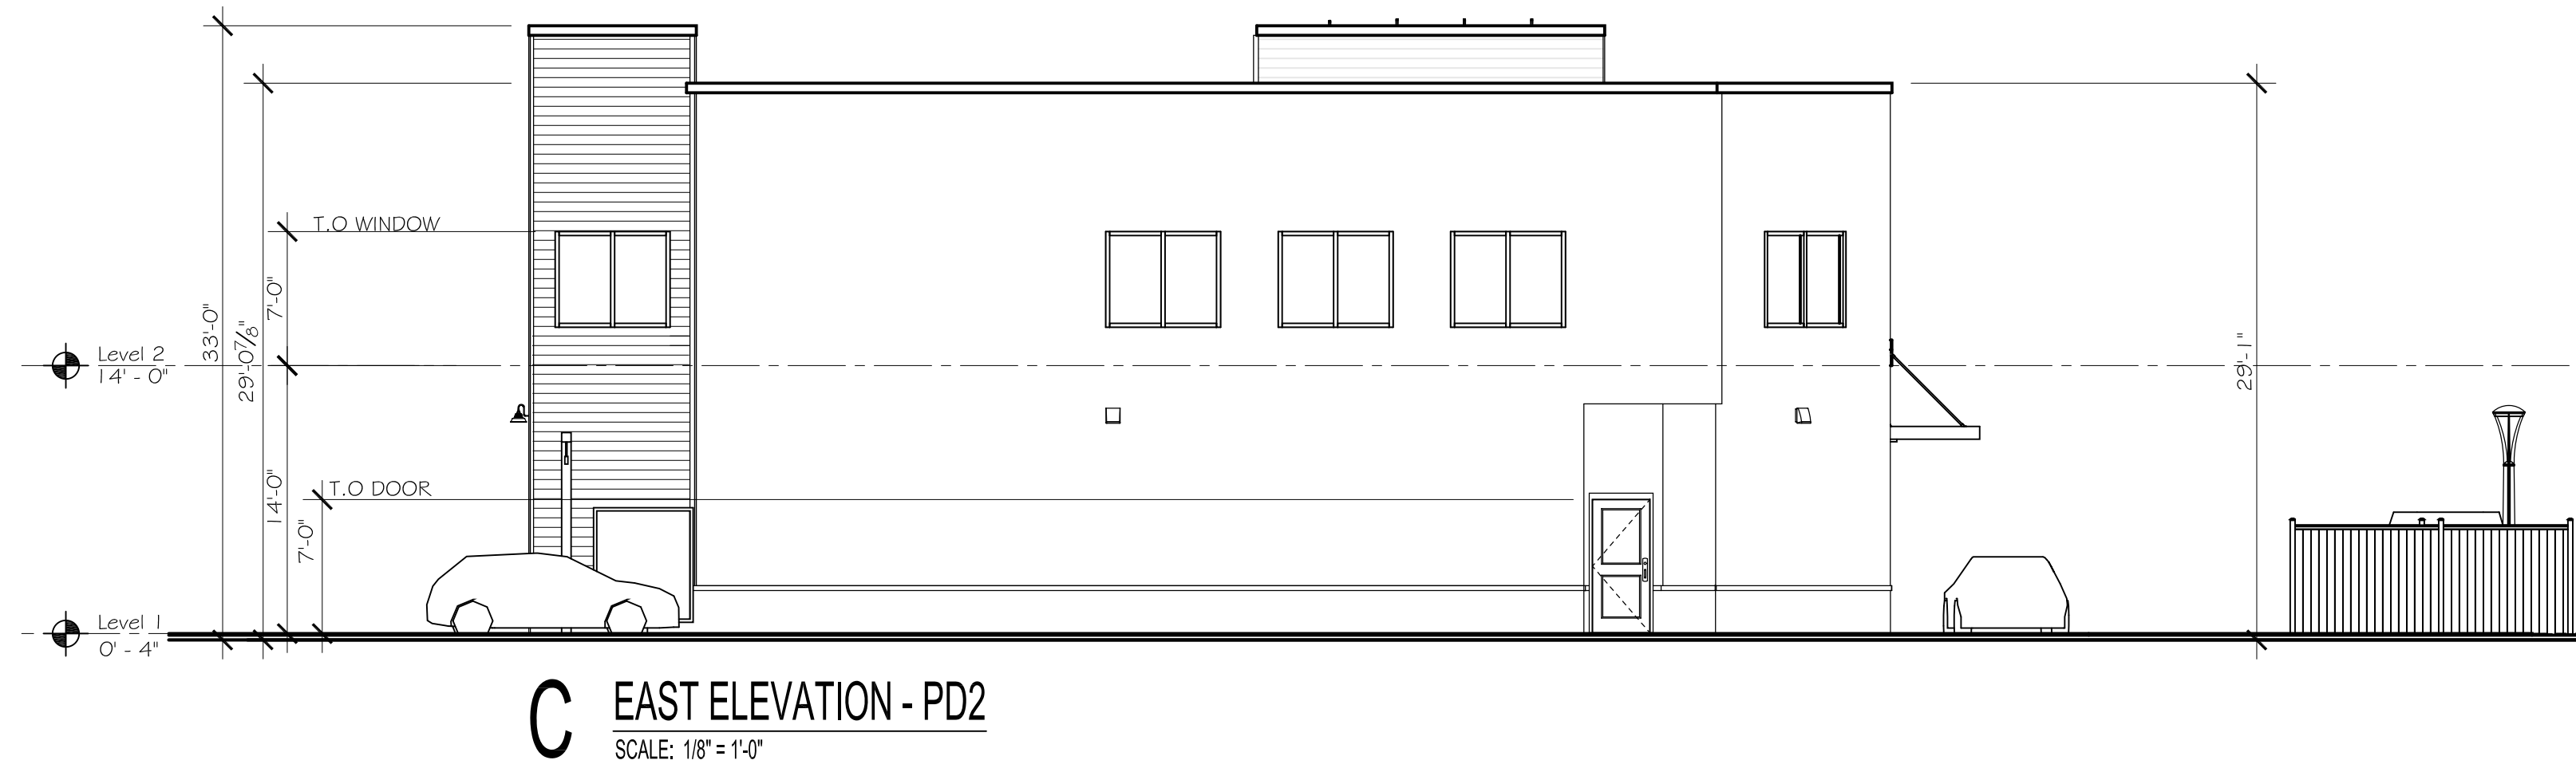

C EAST ELEVATION - PD2
SCALE: 1/8" = 1'-0"

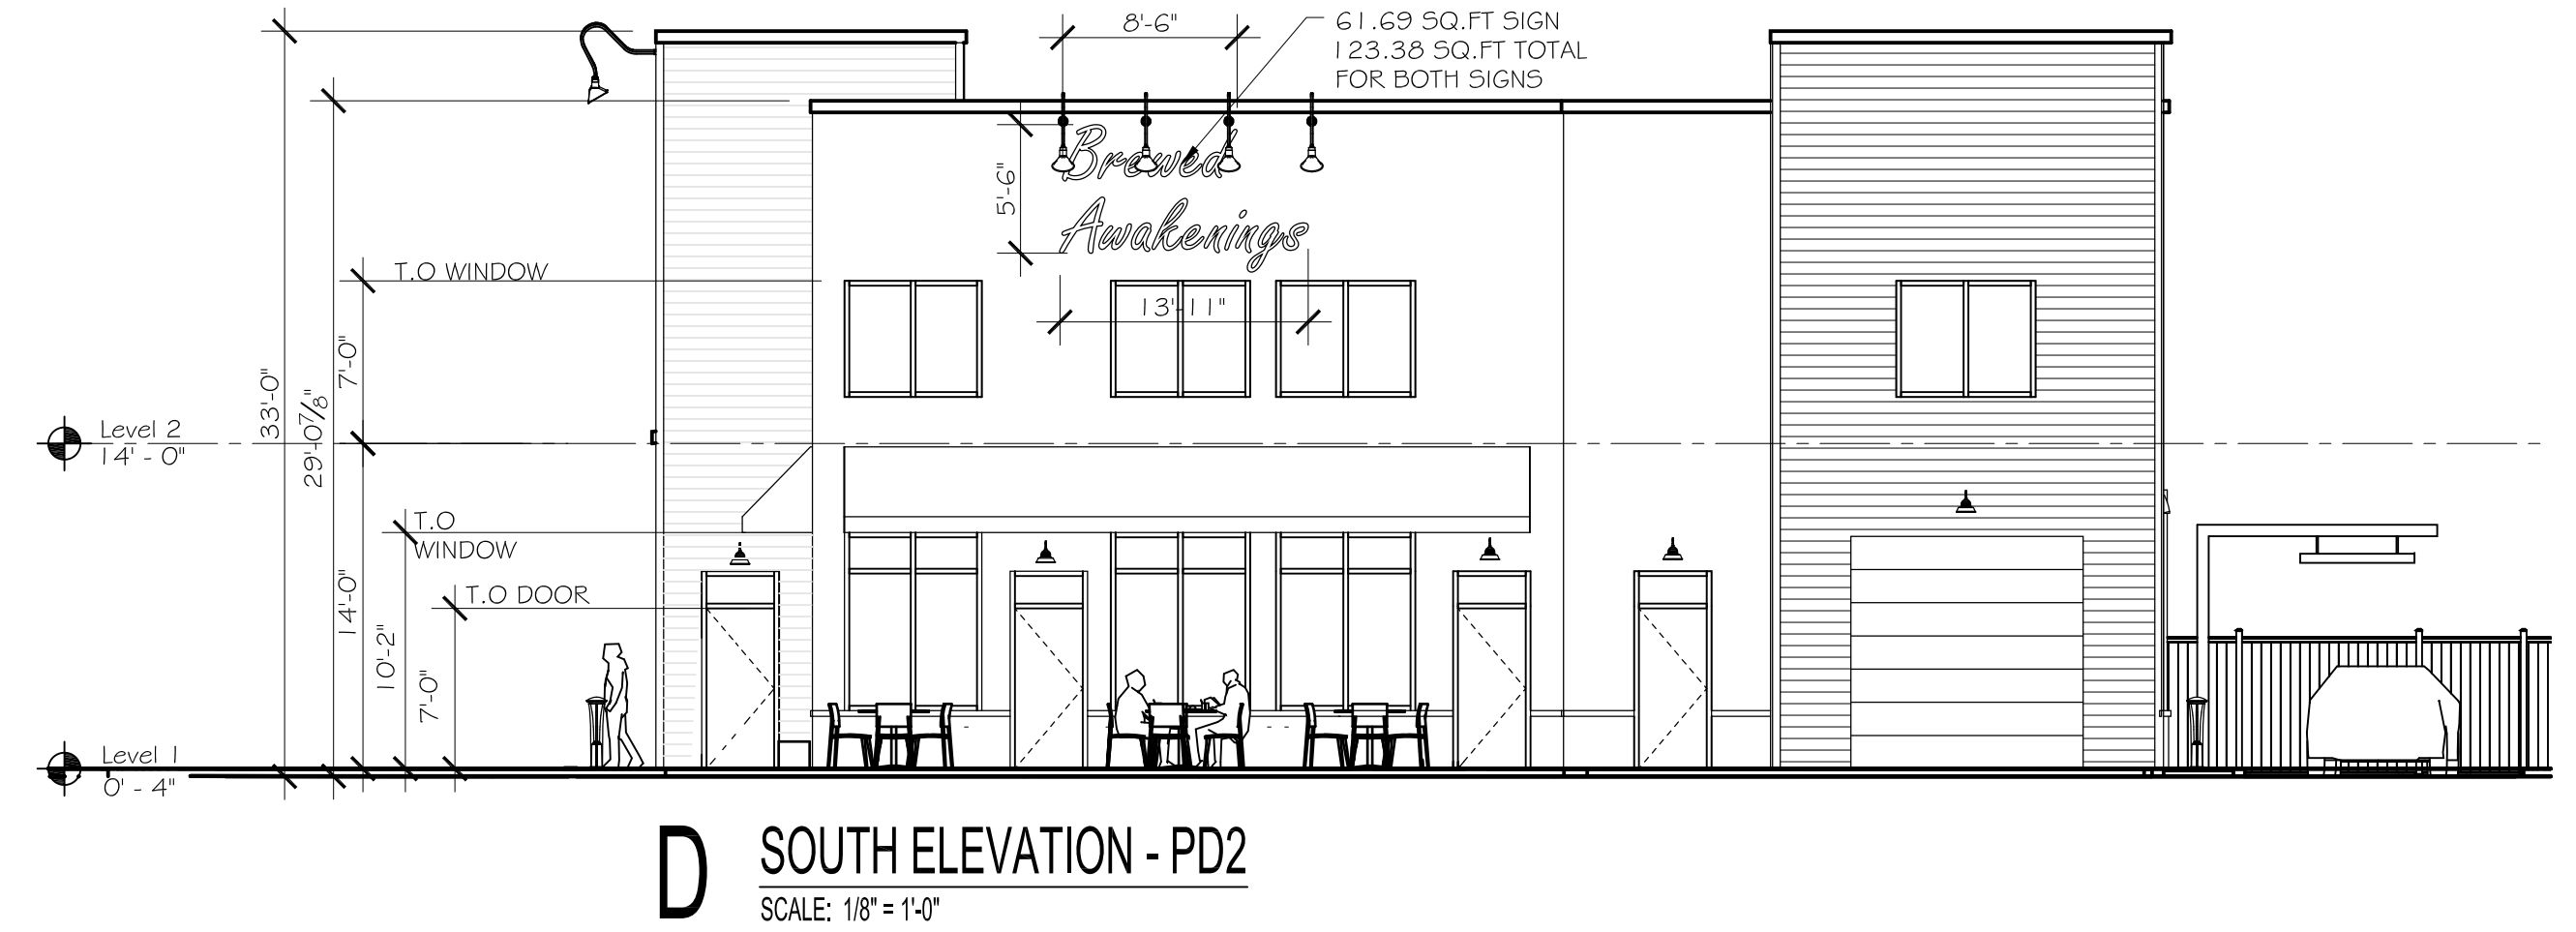

D SOUTH ELEVATION - PD2
SCALE: 1/8" = 1'-0"



A SOUTH VIEW
NTS



B WEST VIEW
NTS

BREWED AWAKENINGS COFFEE SHOP
1234 OAKLAWN, CRANSTON, RI



A2.2
4-3-2024