


Draft Print

05/23/2023 7:55:44 AM

PARKING REQUIREMENTS	
Per section 17.64.010 - Off Street Parking - of the Cranston Zoning Ordinance:	
USE: CHURCHES	
REQUIRED: ONE SPACE FOR EACH TEN (10) SEATS IN MAIN ROOM OR AREA IN WHICH SERVICES ARE HELD; TOTAL SEATING CAPACITY = 300	
TOTAL SPACES REQUIRED: 30 SPACES	
EXISTING PARKING SPACES: 112 SPACES	
EXISTING ADA ACCESSIBLE PARKING SPACES: 7 SPACES	
PROPOSED PARKING SPACES: 124 SPACES	
PROPOSED ADA ACCESSIBLE PARKING SPACES: 6 SPACES	
Note: Additional parking spaces exist within parking area to the south of the project area (no scope within this project).	

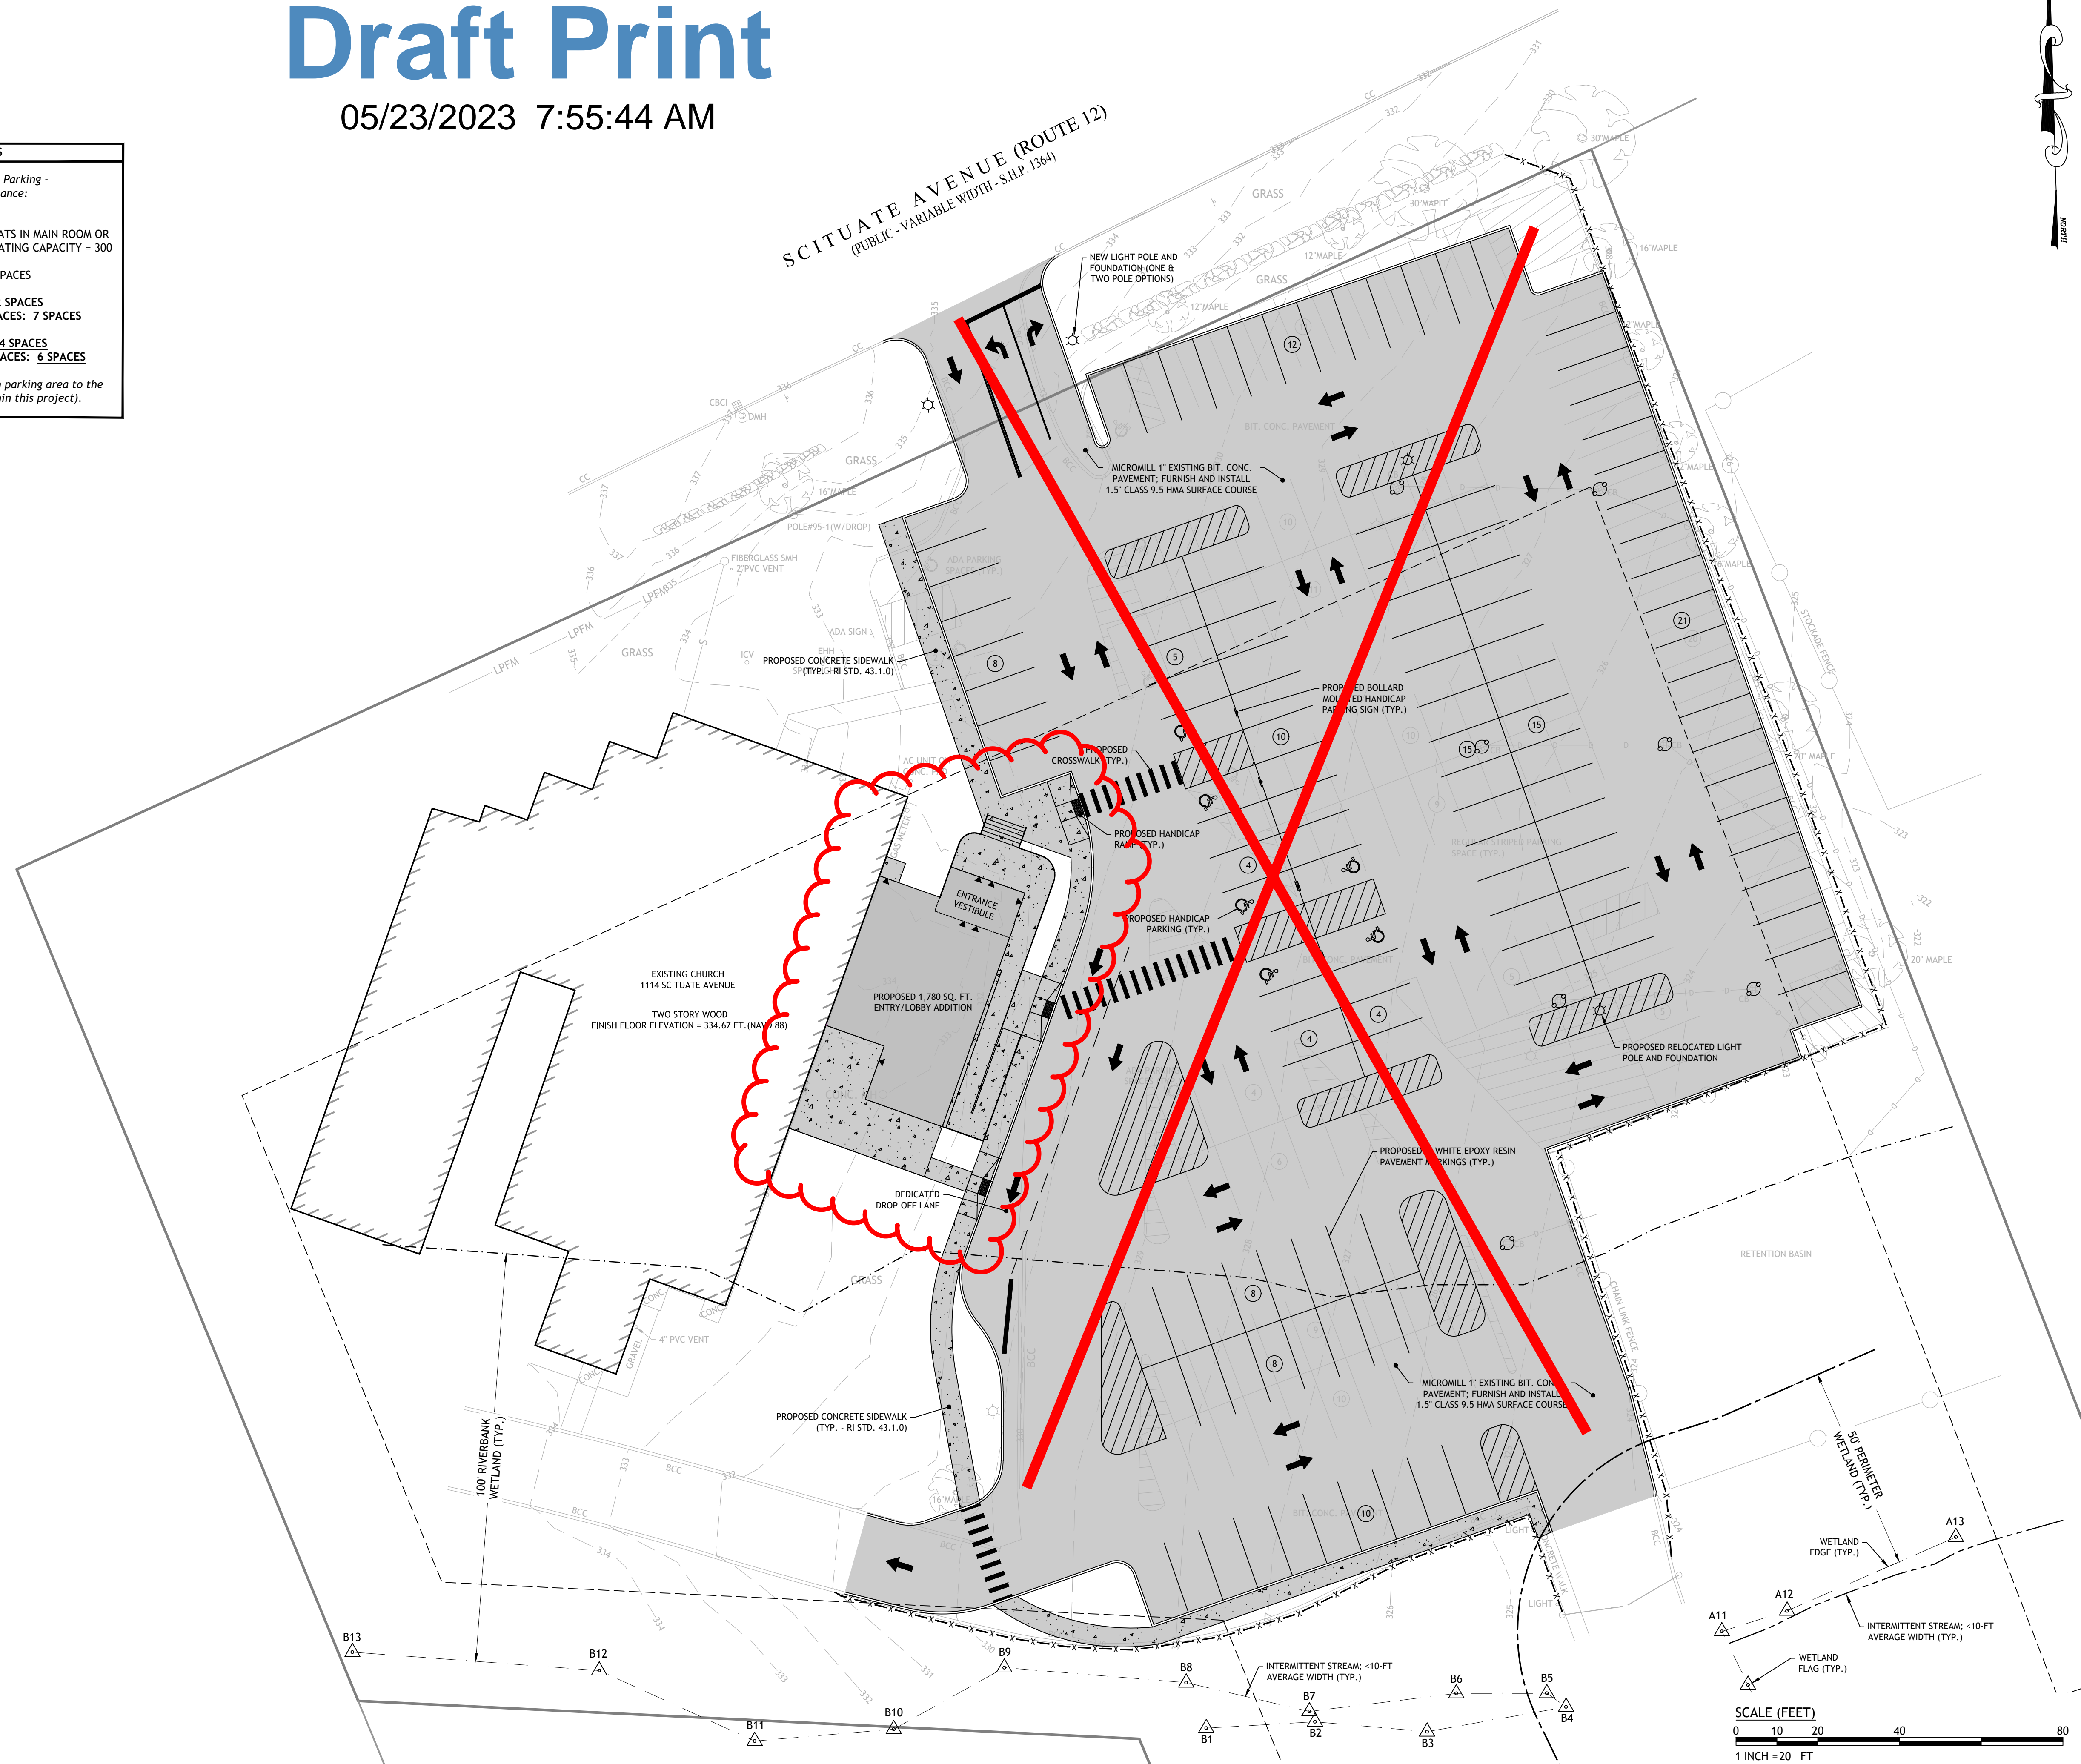

CRANSTON CHRISTIAN FELLOWSHIP
NEW ENTRY ADDITION
 1114 SCITUATE AVENUE
 CRANSTON, RHODE ISLAND
 AP 27-3, LOT 85

REVISIONS:		
NO.	DATE	DESCRIPTION

DESIGNED BY:	DRD
DRAWN BY:	DRD
CHECKED BY:	JAC
DATE:	DEC. 2019
PROJECT NO.:	19-39a

PRELIMINARY, NOT FOR CONSTRUCTION

CONCEPTUAL SITE PLAN

SHEET 2 OF 3

C:\19-39-Preter-Hess\19-39a-Cranston-Christian-Fellowship\ACID\Cranston-Christian-Fellowship.dwg, Dec-19, 2019, 11:49am