


Budlong Pool

222 Aqueduct Road

Cranston, RI 02910

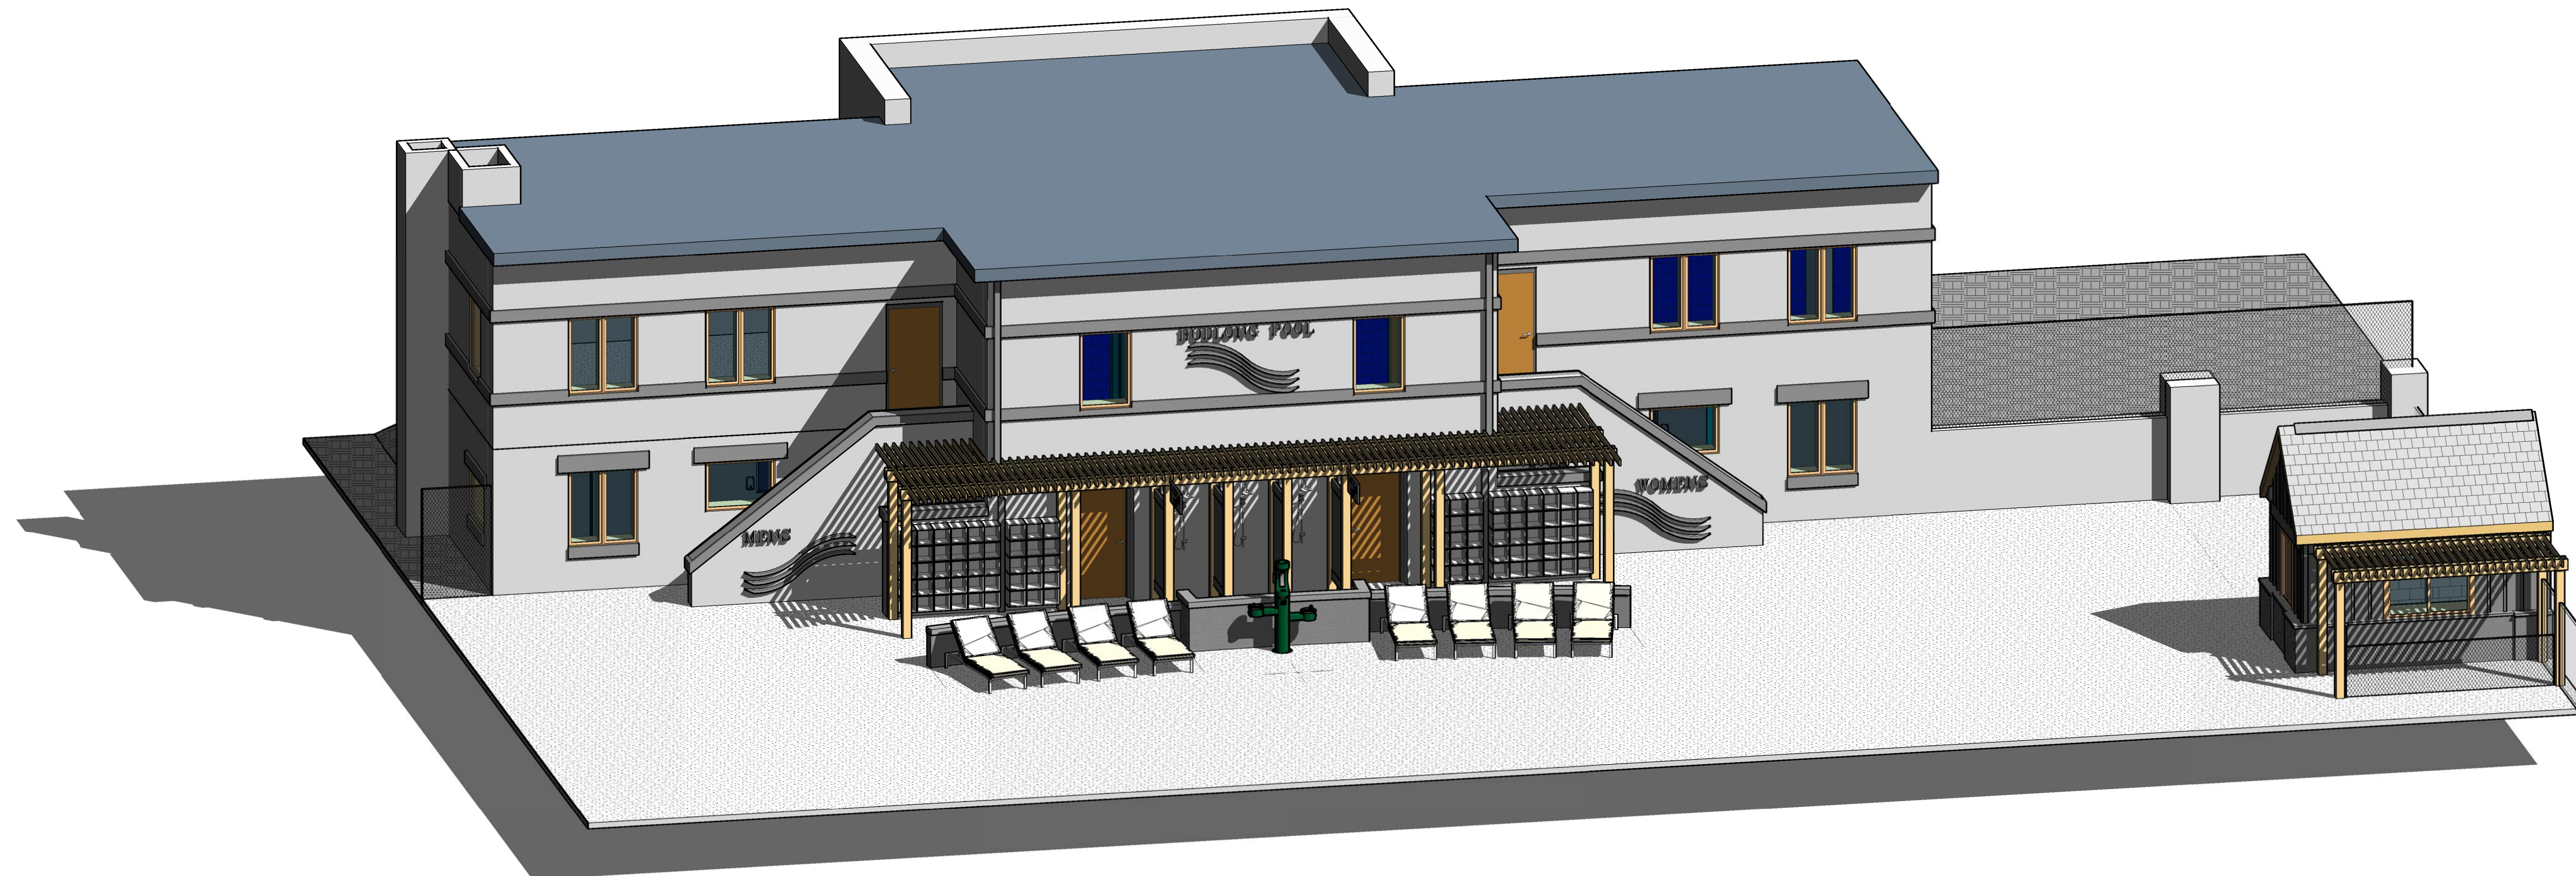

ARCHITECTS

SACCOCCIO & ASSOCIATES, INC.

1085 PARK AVENUE CRANSTON, RI 02910

CAPUTO & WICK, LTD

CIVIL ENGINEERS

WESTON & SAMPSON



AQUATICS ENGINEERS

ENGINEERING DESIGN SERVICES, INC.

MECHANICAL, ELECTRICAL, PLUMBING AND FIRE PROTECTION ENGINEERS

ISSUED FOR BIDDING 1/19/24

P:\RhodeIsland\Cranston\Aqueduct Road\2023\2026 RI Cranston Aqueduct Budlong Field Survey.dwg

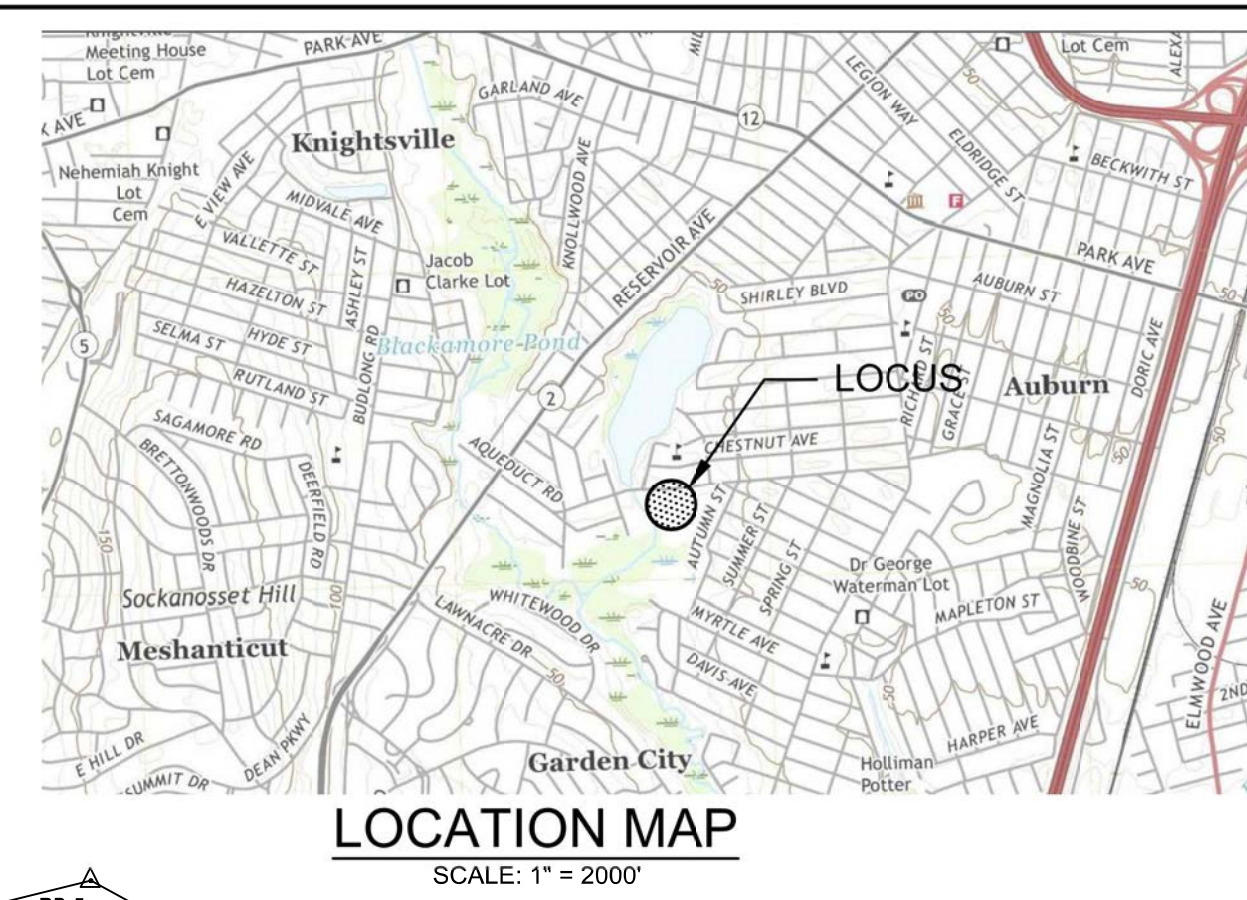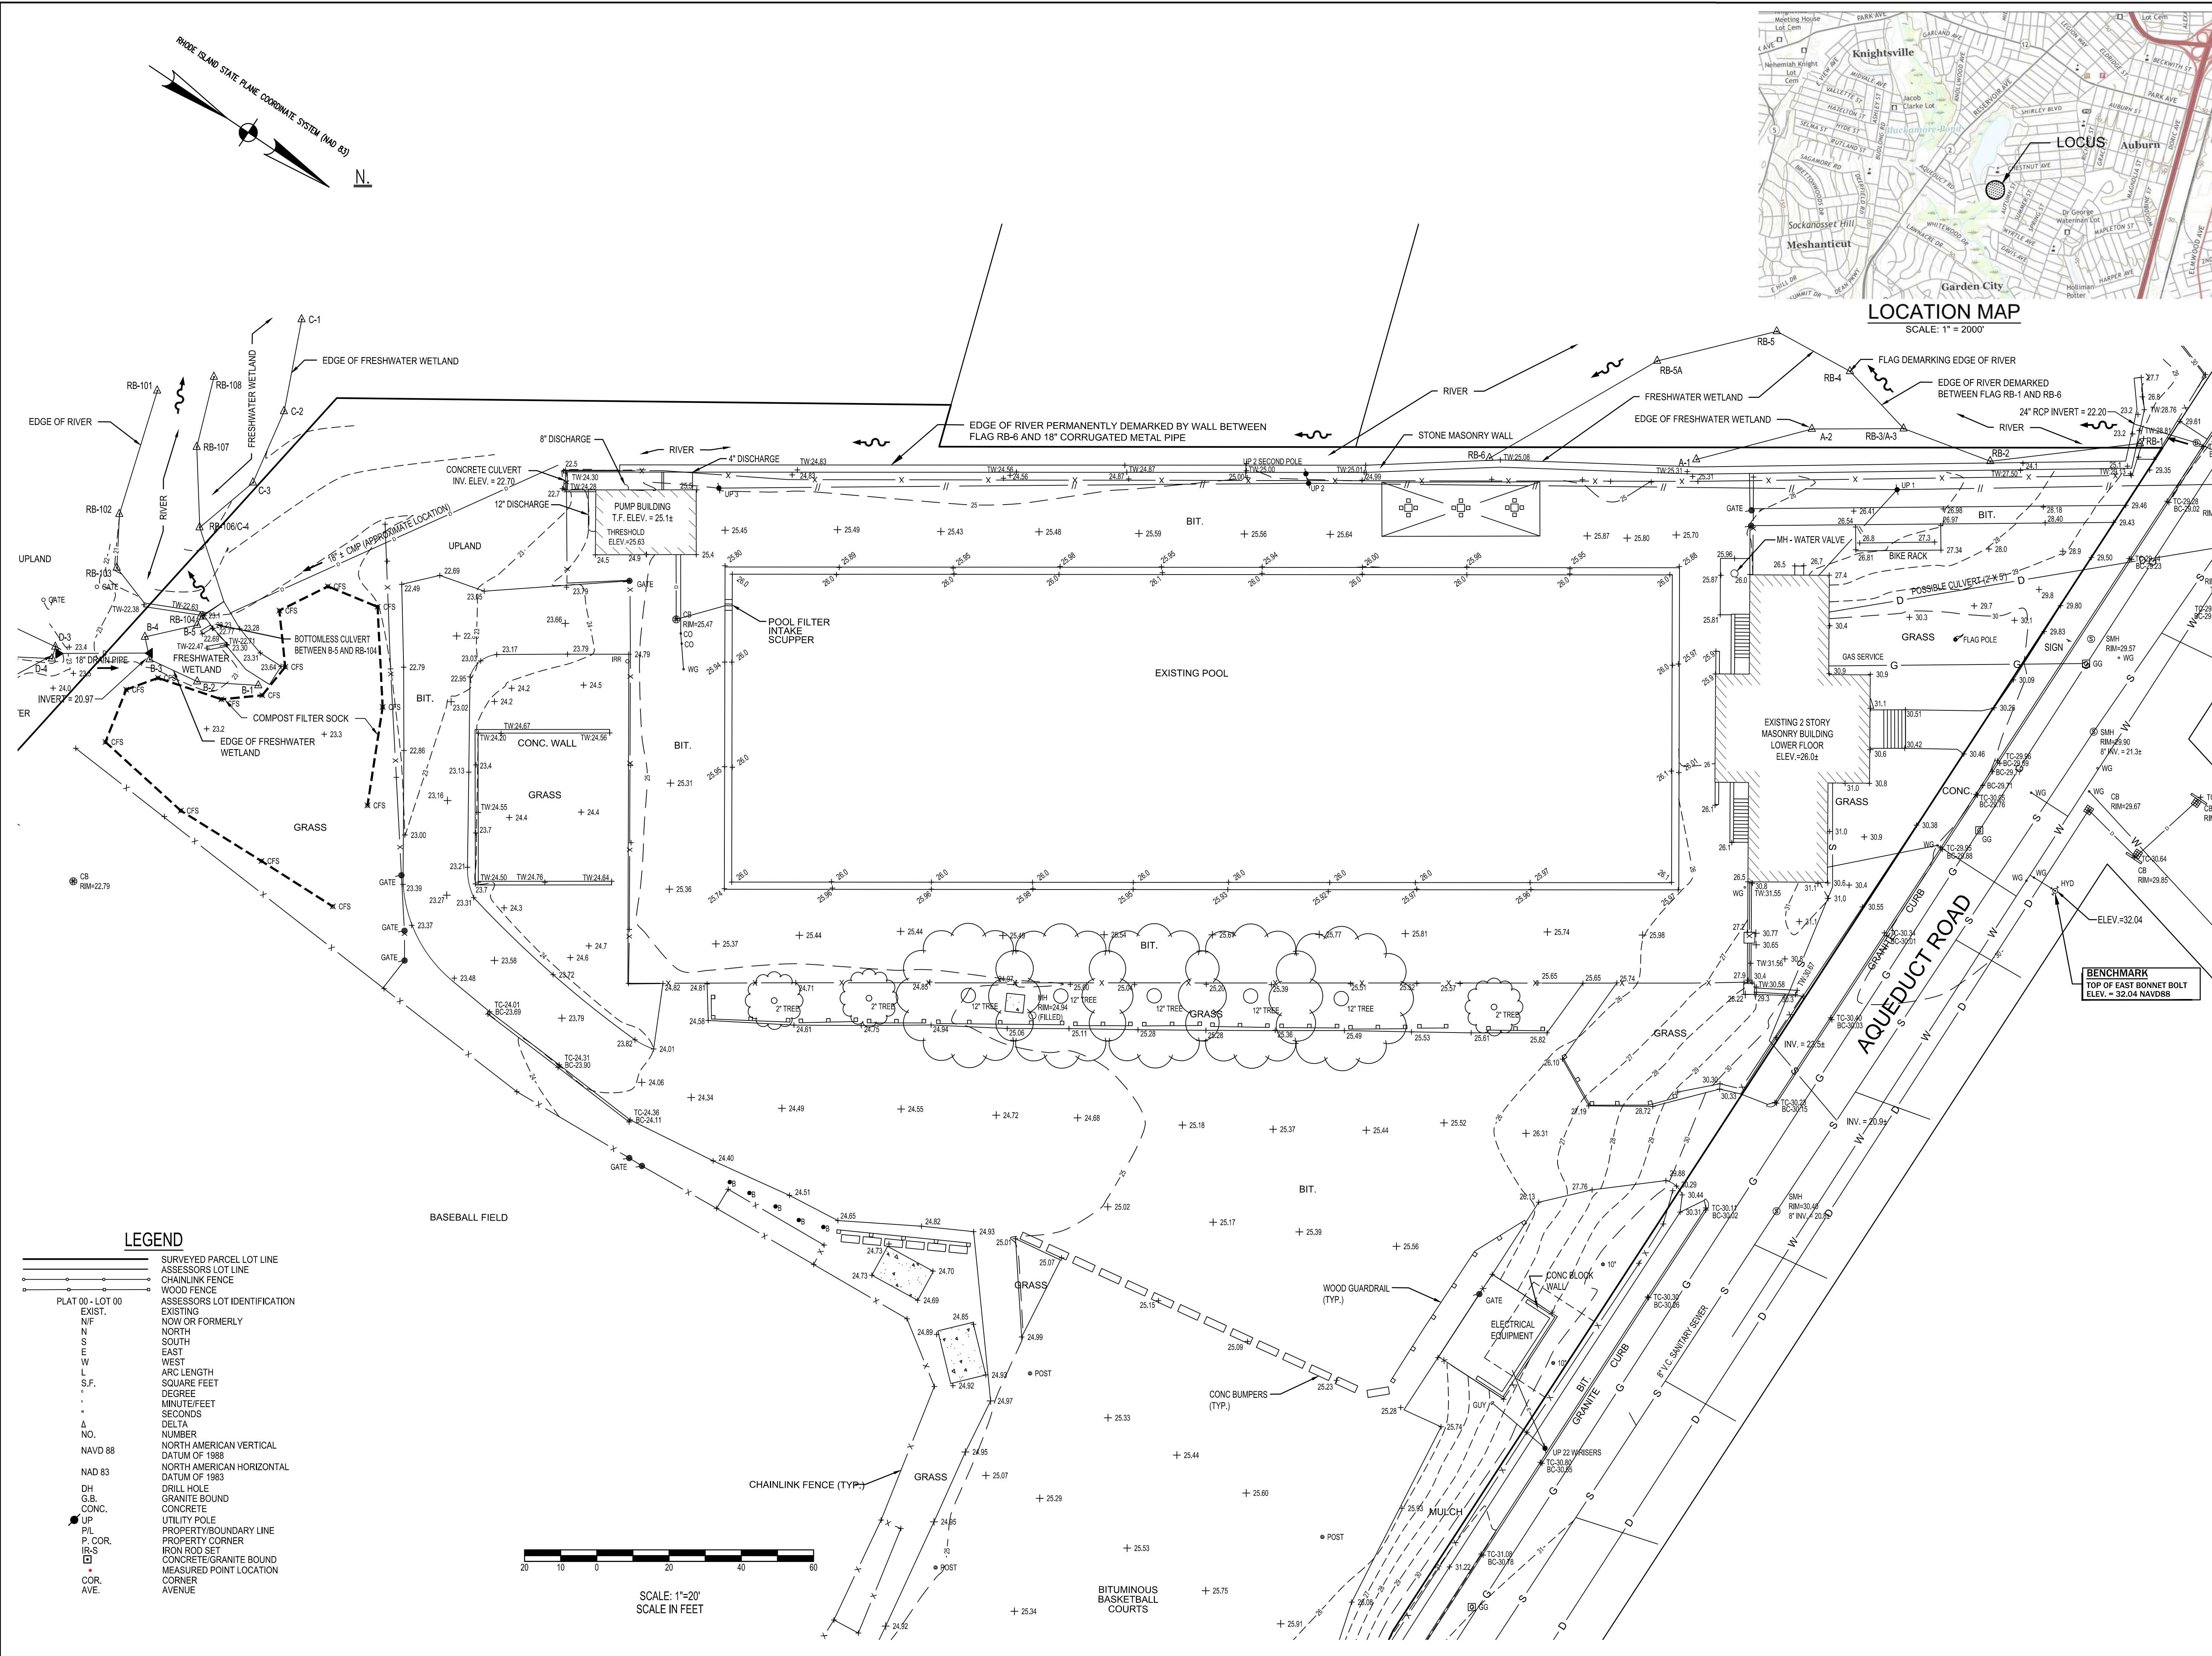

Saccoccio & Associates, Inc.
 1085 Park Avenue
 Cranston, Rhode Island 02910
 tel 401.942.7970
 fax 401.942.7975

Consultant
Caputo & Wick Ltd
 CIVIL ENGINEERING • SURVEYING •
 TRANSPORTATION • ENVIRONMENTAL
 1150 Pawtucket Avenue
 Rumford, RI 02916
 (401) 434-8880
 www.cwld.net

Budlong Pool
 222 Aqueduct Road
 Cranston, RI 02910

Revision Schedule	
Revision Number	Revision Date

ISSUED FOR BIDDING
 1/19/24

SHEET TITLE
EXISTING
CONDITIONS
PLAN


COPYRIGHT 2021 THIS DRAWING IS THE PROPERTY OF SACCOCCHIO AND ASSOCIATES ARCHITECTS. ANY USE OR REPRODUCTION WITHOUT THE EXPRESSED WRITTEN CONSENT FROM THE ARCHITECT IS PROHIBITED.


DRAWN BY: JMP JOB NUMBER: xx
 CHECKED BY: MS DATE: 1-19-24

C1.0


SHEET: OF:

- LEGEND**
- SURVEYED PARCEL LOT LINE
 - ASSESSORS LOT LINE
 - CHAINLINK FENCE
 - WOOD FENCE
 - PLAT 00 - LOT 00
 - ASSESSORS LOT IDENTIFICATION
 - EXIST.
 - N
 - S
 - E
 - W
 - L
 - S.F.
 - °
 - '
 - "
 - Δ
 - NO.
 - NAVD 88
 - NAD 83
 - DH
 - G.B.
 - CONC.
 - UP
 - PIL
 - P. COR.
 - IR-S
 - IR
 - COR.
 - AVE.
 - EXISTING NOW OR FORMERLY
 - NORTH
 - SOUTH
 - EAST
 - WEST
 - ARC LENGTH
 - SQUARE FEET
 - DEGREE
 - MINUTE/FEET
 - SECONDS
 - DELTA
 - NUMBER
 - NORTH AMERICAN VERTICAL DATUM OF 1988
 - NORTH AMERICAN HORIZONTAL DATUM OF 1983
 - DRILL HOLE
 - GRANITE BOUND
 - CONCRETE
 - UTILITY POLE
 - PROPERTY/BOUNDARY LINE
 - PROPERTY CORNER
 - IRON ROD SET
 - CONCRETE/GRANITE BOUND
 - MEASURED POINT LOCATION
 - CORNER
 - AVENUE

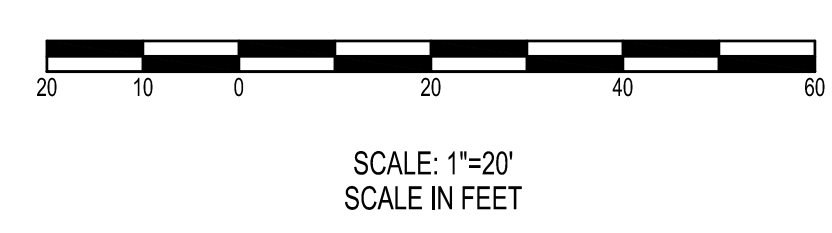


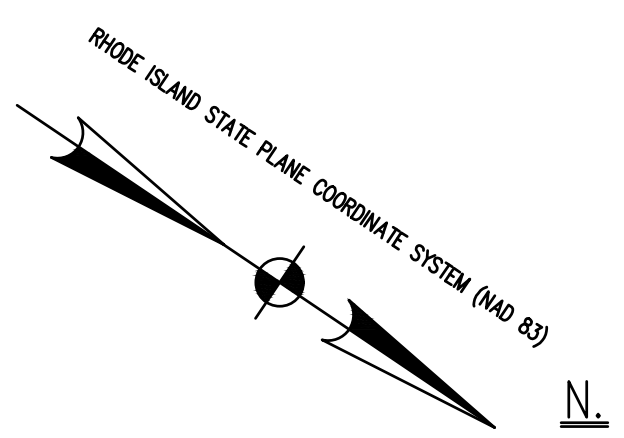

NOTE:
 1. SEE AQUATIC DESIGN PLANS FOR ADDITIONAL SITE LAYOUT, AND GRADING INFORMATION.

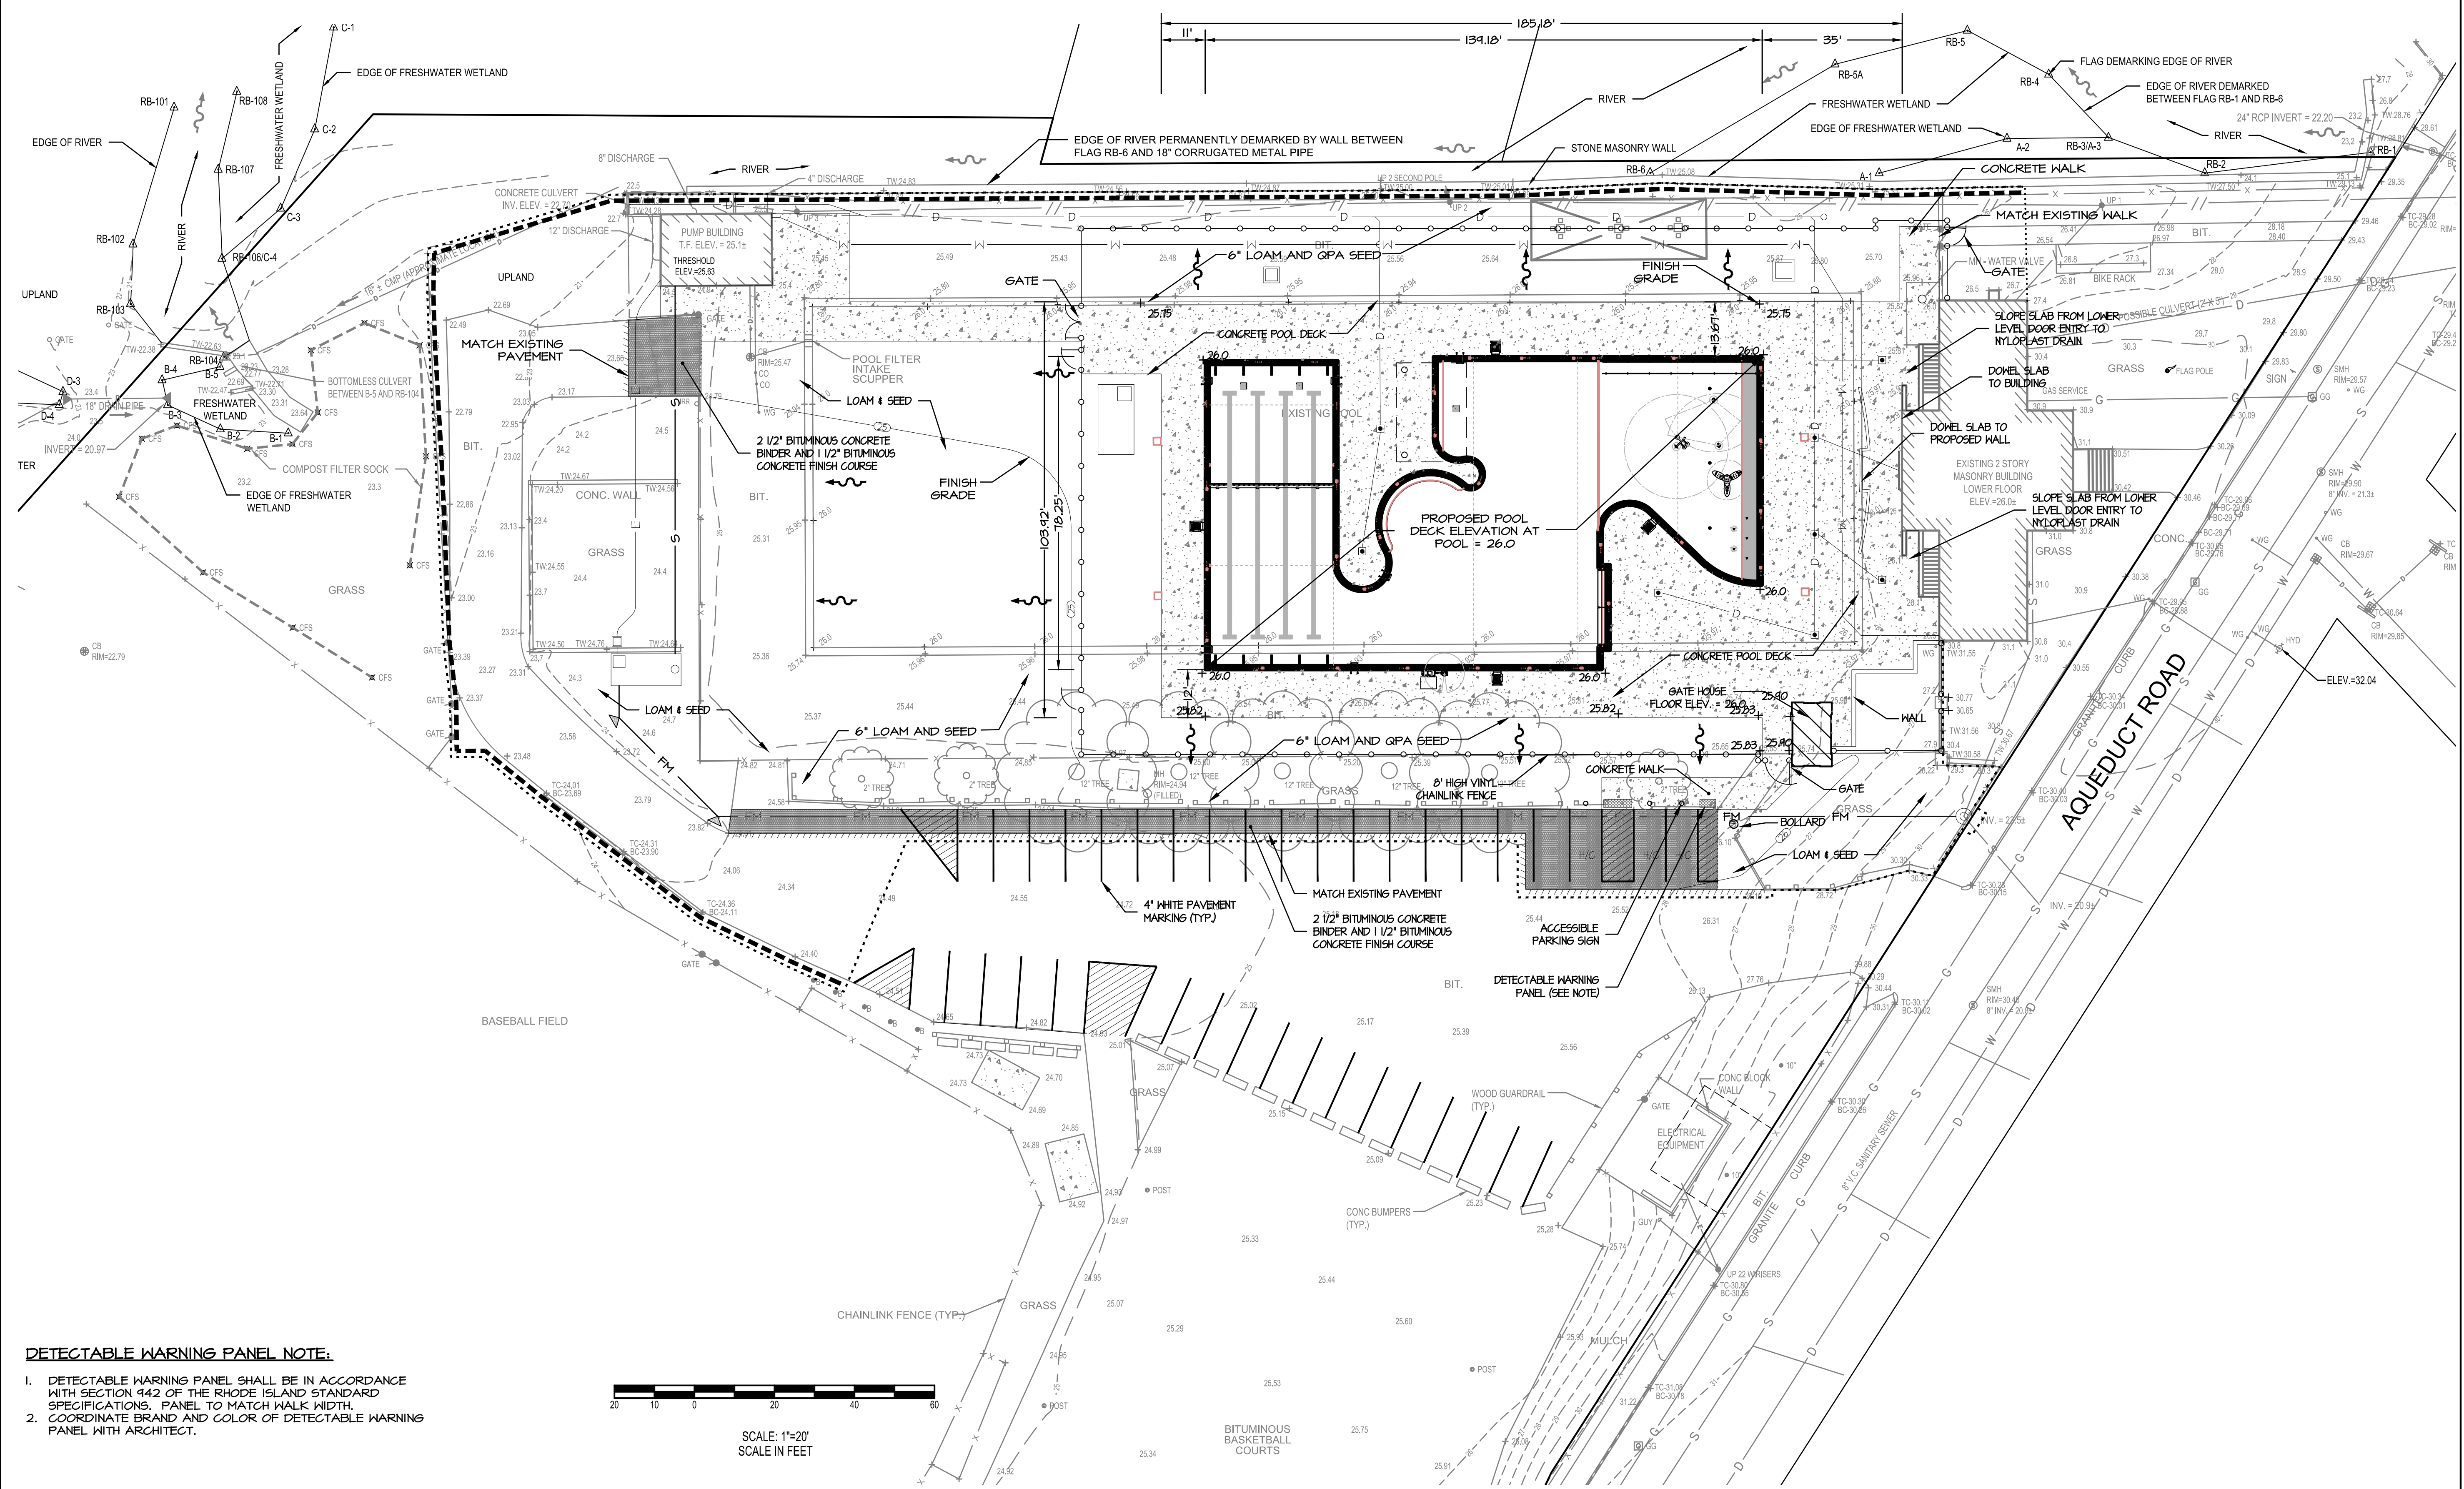

DETECTABLE WARNING PANEL NOTE:
 1. DETECTABLE WARNING PANEL SHALL BE IN ACCORDANCE WITH SECTION 442 OF THE RHODE ISLAND STANDARD SPECIFICATIONS, PANEL TO MATCH WALK WIDTH.
 2. COORDINATE BRAND AND COLOR OF DETECTABLE WARNING PANEL WITH ARCHITECT.

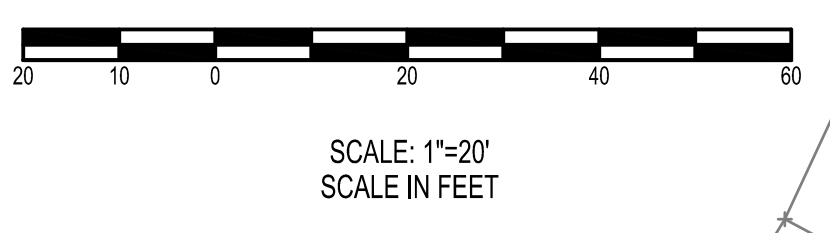

P:\RhodeIsland\Cranston\Aqueduct Road\2023\02\6 RI Cranston Aqueduct Budlong 2 - Design.dwg



Saccoccio & Associates, Inc.
 1085 Park Avenue
 Cranston, Rhode Island 02910
 tel 401.942.7970
 fax 401.942.7975

Consultant

 CIVIL ENGINEERING • SURVEYING •
 TRANSPORTATION • ENVIRONMENTAL
 1150 Pawtucket Avenue
 Pawtucket, RI 02915
 (401) 434-8880
 www.cwtd.net

Budlong Pool
 222 Aqueduct Road
 Cranston, RI 02910

Revision Schedule	
Revision Number	Revision Date

ISSUED FOR BIDDING
 1/19/24

SHEET TITLE
 LAYOUT AND
 GRADING PLAN

COPYRIGHT 2021 THIS DRAWING IS THE PROPERTY OF SACCOCCIO AND ASSOCIATES ARCHITECTS. ANY USE OR REPRODUCTION WITHOUT THE EXPRESSED WRITTEN CONSENT FROM THE ARCHITECT IS PROHIBITED.
 DRAWN BY: JMP
 CHECKED BY: MS
 JOB NUMBER: xx
 DATE: 1-19-24

C4.1

SHEET: OF:




Saccoccio & Associates, Inc.
 1085 Park Avenue tel 401.942.7970
 Cranston, Rhode Island fax 401.942.7975
 02910

Consultant
Weston & Sampson
 Weston & Sampson Engineers, Inc.
 85 Devonshire Street, 3rd Floor
 Boston, MA 02109
 978.532.1900 800.SAMPSON
 www.westonandsampson.com

Budlong Pool
 City of Cranston, RI

198 Aqueduct Road
 Cranston, RI 02910

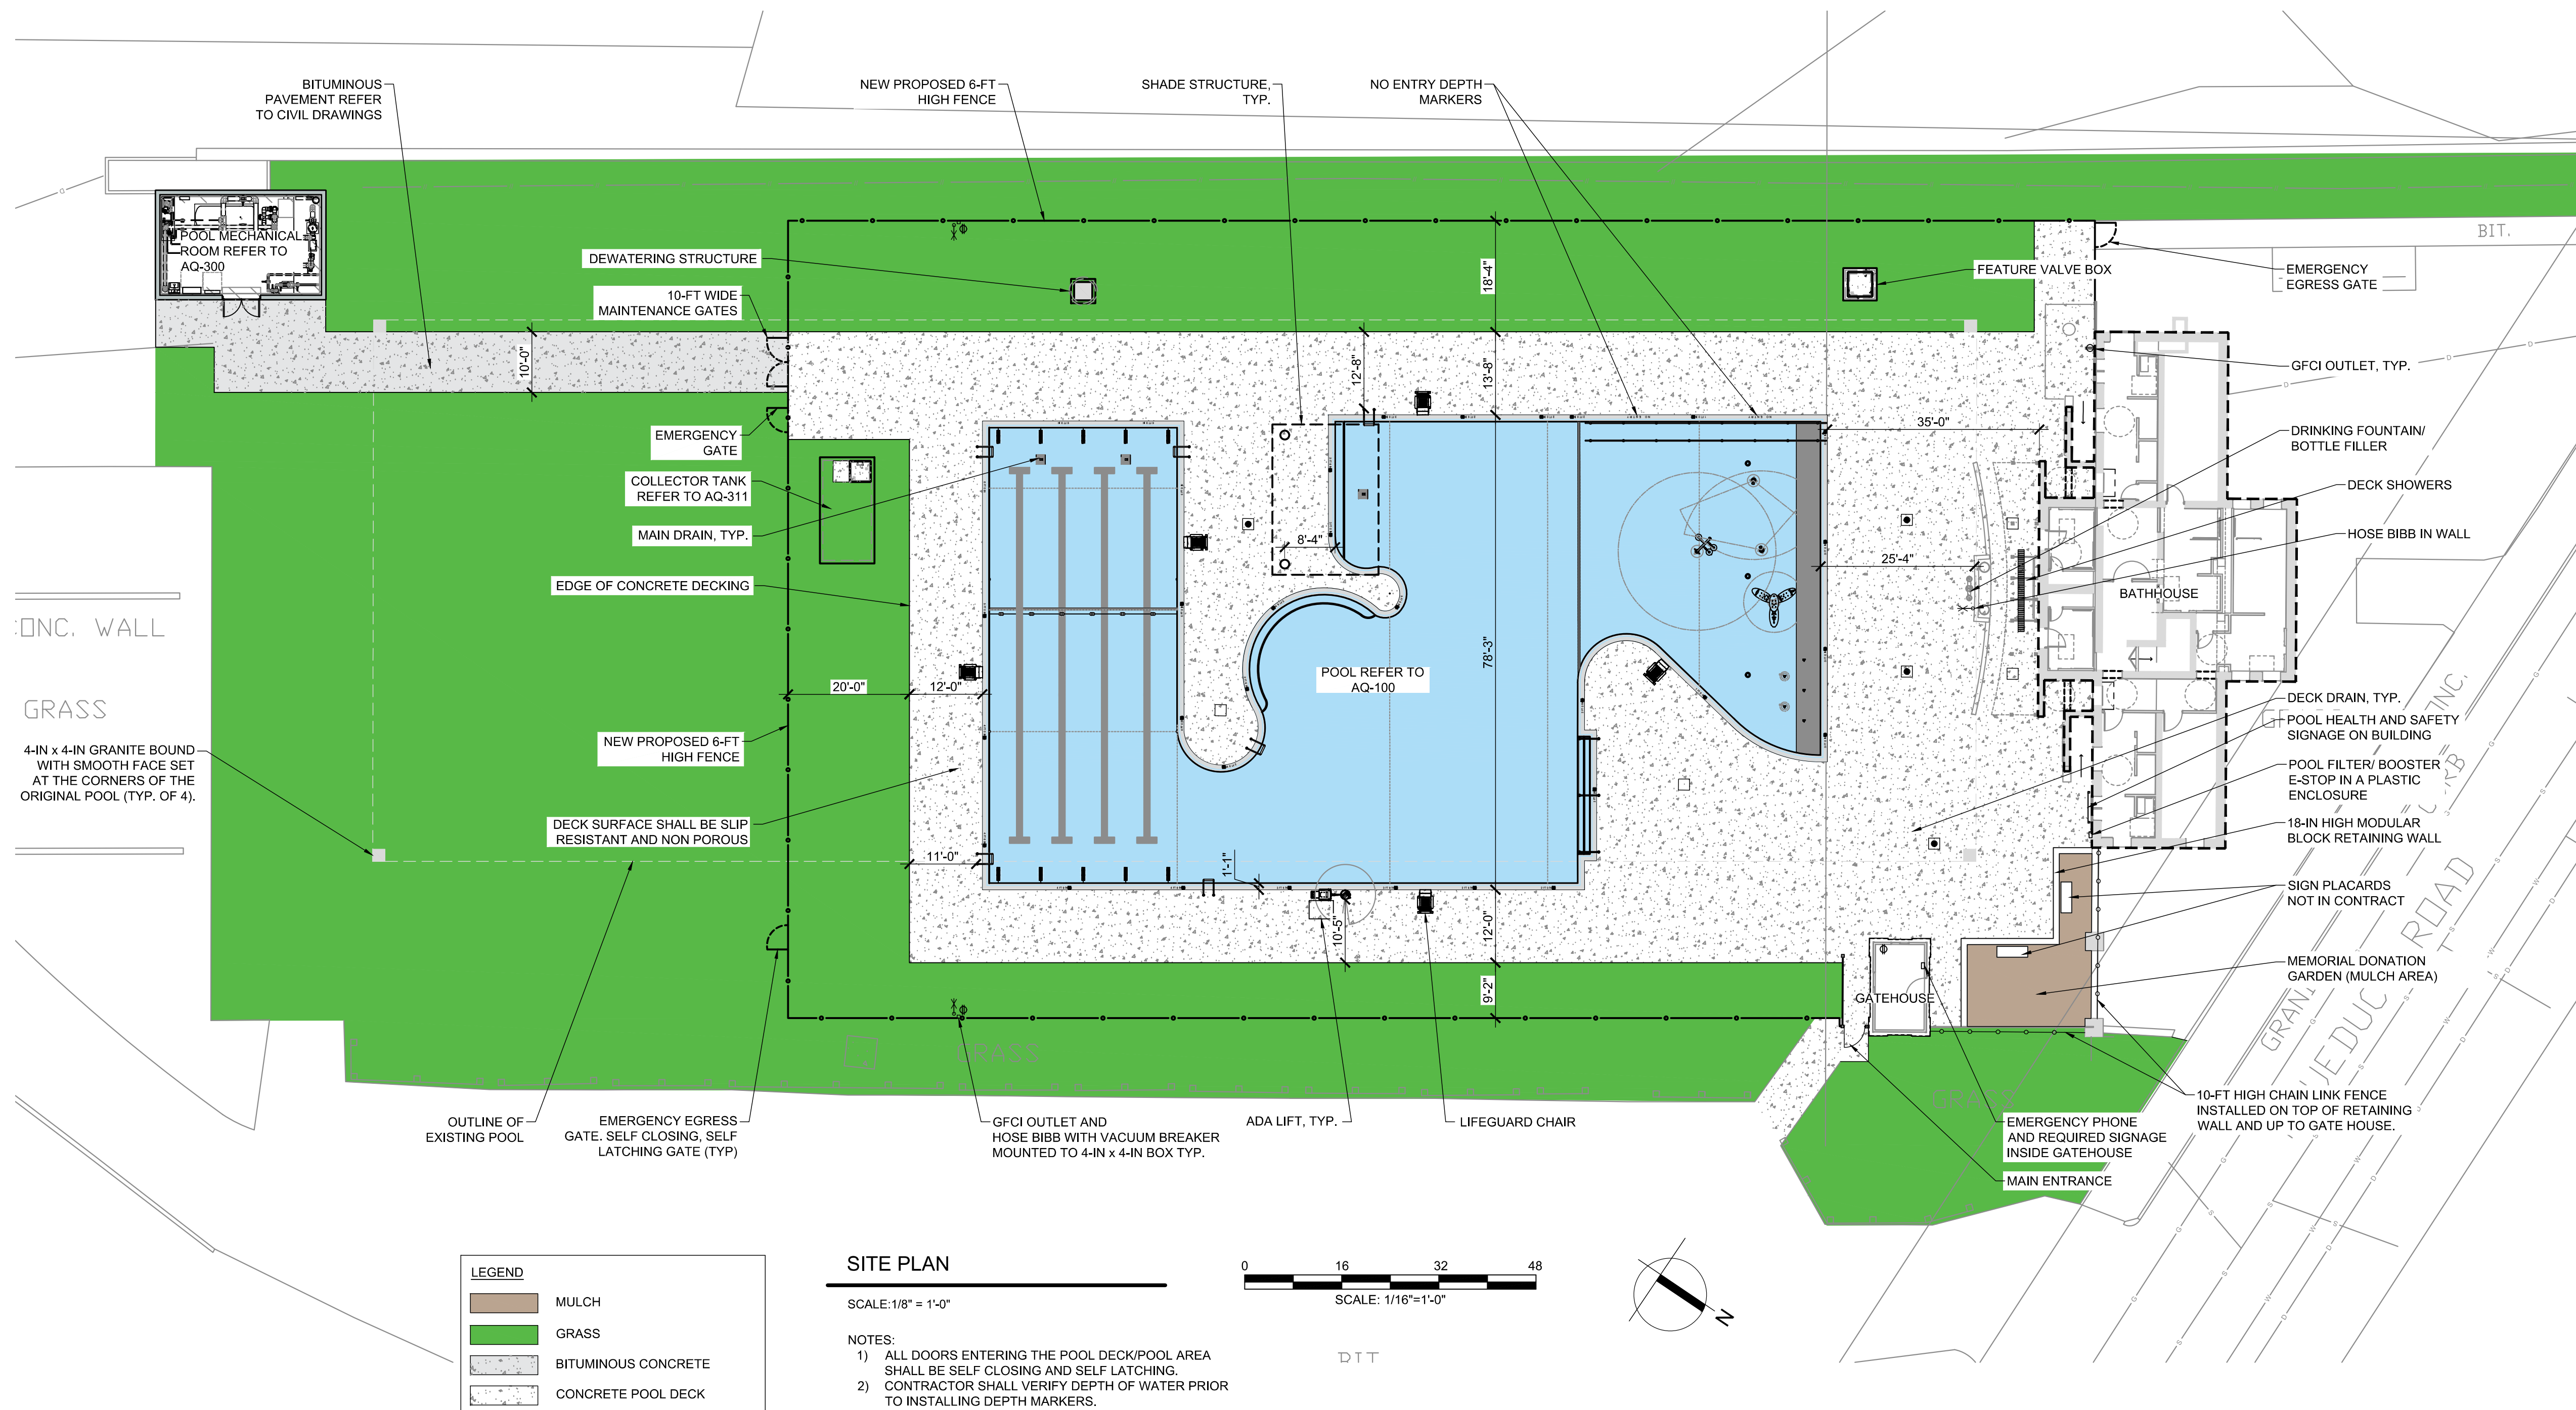



LEGEND

	MULCH
	GRASS
	BITUMINOUS CONCRETE
	CONCRETE POOL DECK

SITE PLAN

SCALE: 1/8" = 1'-0"

- NOTES:
- 1) ALL DOORS ENTERING THE POOL DECK/POOL AREA SHALL BE SELF CLOSING AND SELF LATCHING.
 - 2) CONTRACTOR SHALL VERIFY DEPTH OF WATER PRIOR TO INSTALLING DEPTH MARKERS.

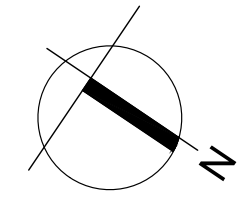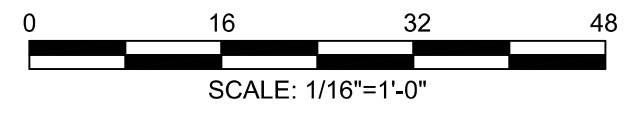

Revision Schedule	
Revision Number	Revision Date

ISSUED FOR BIDDING
 01/19/24

SHEET TITLE
 SITE PLAN

COPYRIGHT 2021
 THIS DRAWING IS THE PROPERTY OF SACCOCCIO AND ASSOCIATES ARCHITECTS. ANY USE OR REPRODUCTION WITHOUT THE EXPRESSED WRITTEN CONSENT FROM THE ARCHITECT IS PROHIBITED.

DRAWN BY: CWB/ GF JOB NUMBER: xx
 CHECKED BY: SMJ DATE: 01-19-24

AQ-002

THE ELECTRICAL CONTRACTOR SHALL GROUND AND BOND ALL ELECTRICAL EQUIPMENT, POOL REINFORCING, POOL ACCESSORIES, AND PIPING IN ACCORDANCE WITH NATIONAL ELECTRIC CODE REQUIREMENTS, ARTICLE 680. THE ELECTRICAL CONTRACTOR SHALL OBTAIN A COPY OF ALL APPLICABLE LOCAL STATE ELECTRICAL CODE REGULATIONS.

SHEET: OF:



Saccoccio & Associates, Inc.
 1085 Park Avenue
 Cranston, Rhode Island 02910
 tel 401.942.7970
 fax 401.942.7975

Consultant

Budlong Pool

222 Aqueduct Road
 Cranston, RI 02910

Revision Schedule

Revision Number	Revision Date

ISSUED FOR BIDDING
 1/19/24





SHEET TITLE
1st FLOOR PLAN

COPYRIGHT 2021
 THIS DRAWING IS THE PROPERTY OF SACCOCCIO AND ASSOCIATES ARCHITECTS. ANY USE OR REPRODUCTION WITHOUT THE EXPRESSED WRITTEN CONSENT FROM THE ARCHITECT IS PROHIBITED.

DRAWN BY: JMP
 CHECKED BY: MS
 JOB NUMBER: xx
 DATE: 1-19-24

A1.1

SHEET: OF:

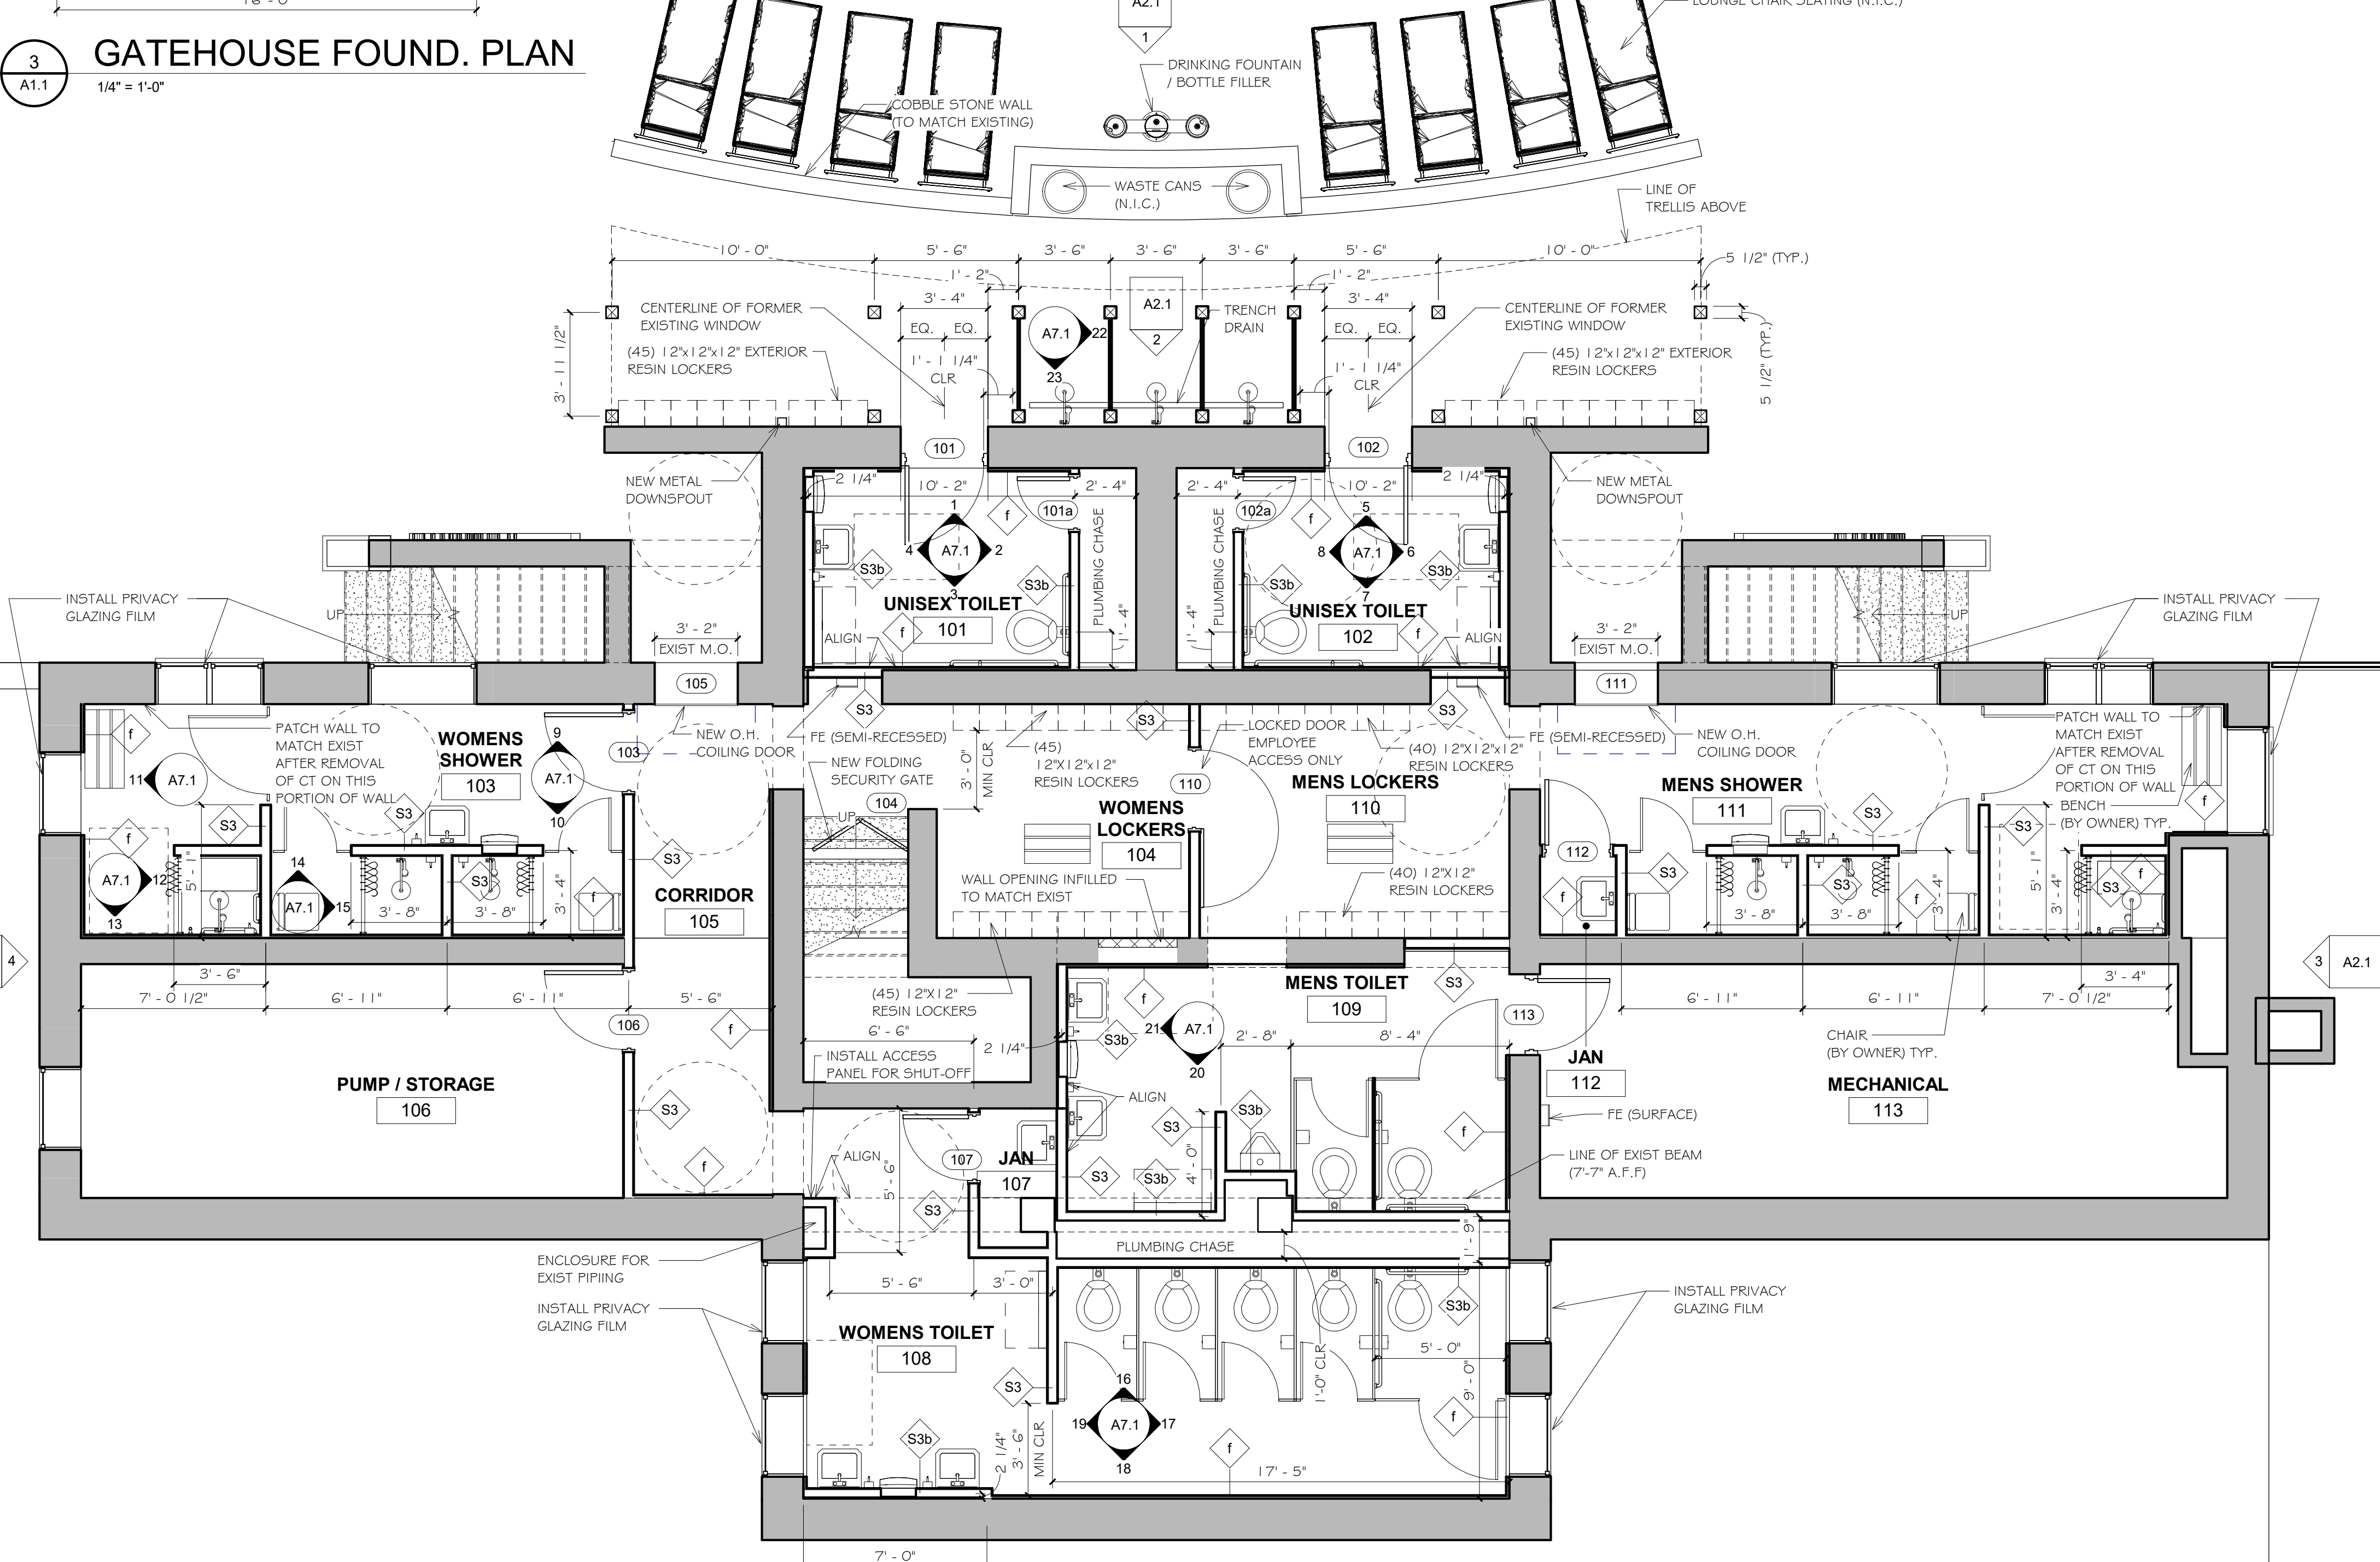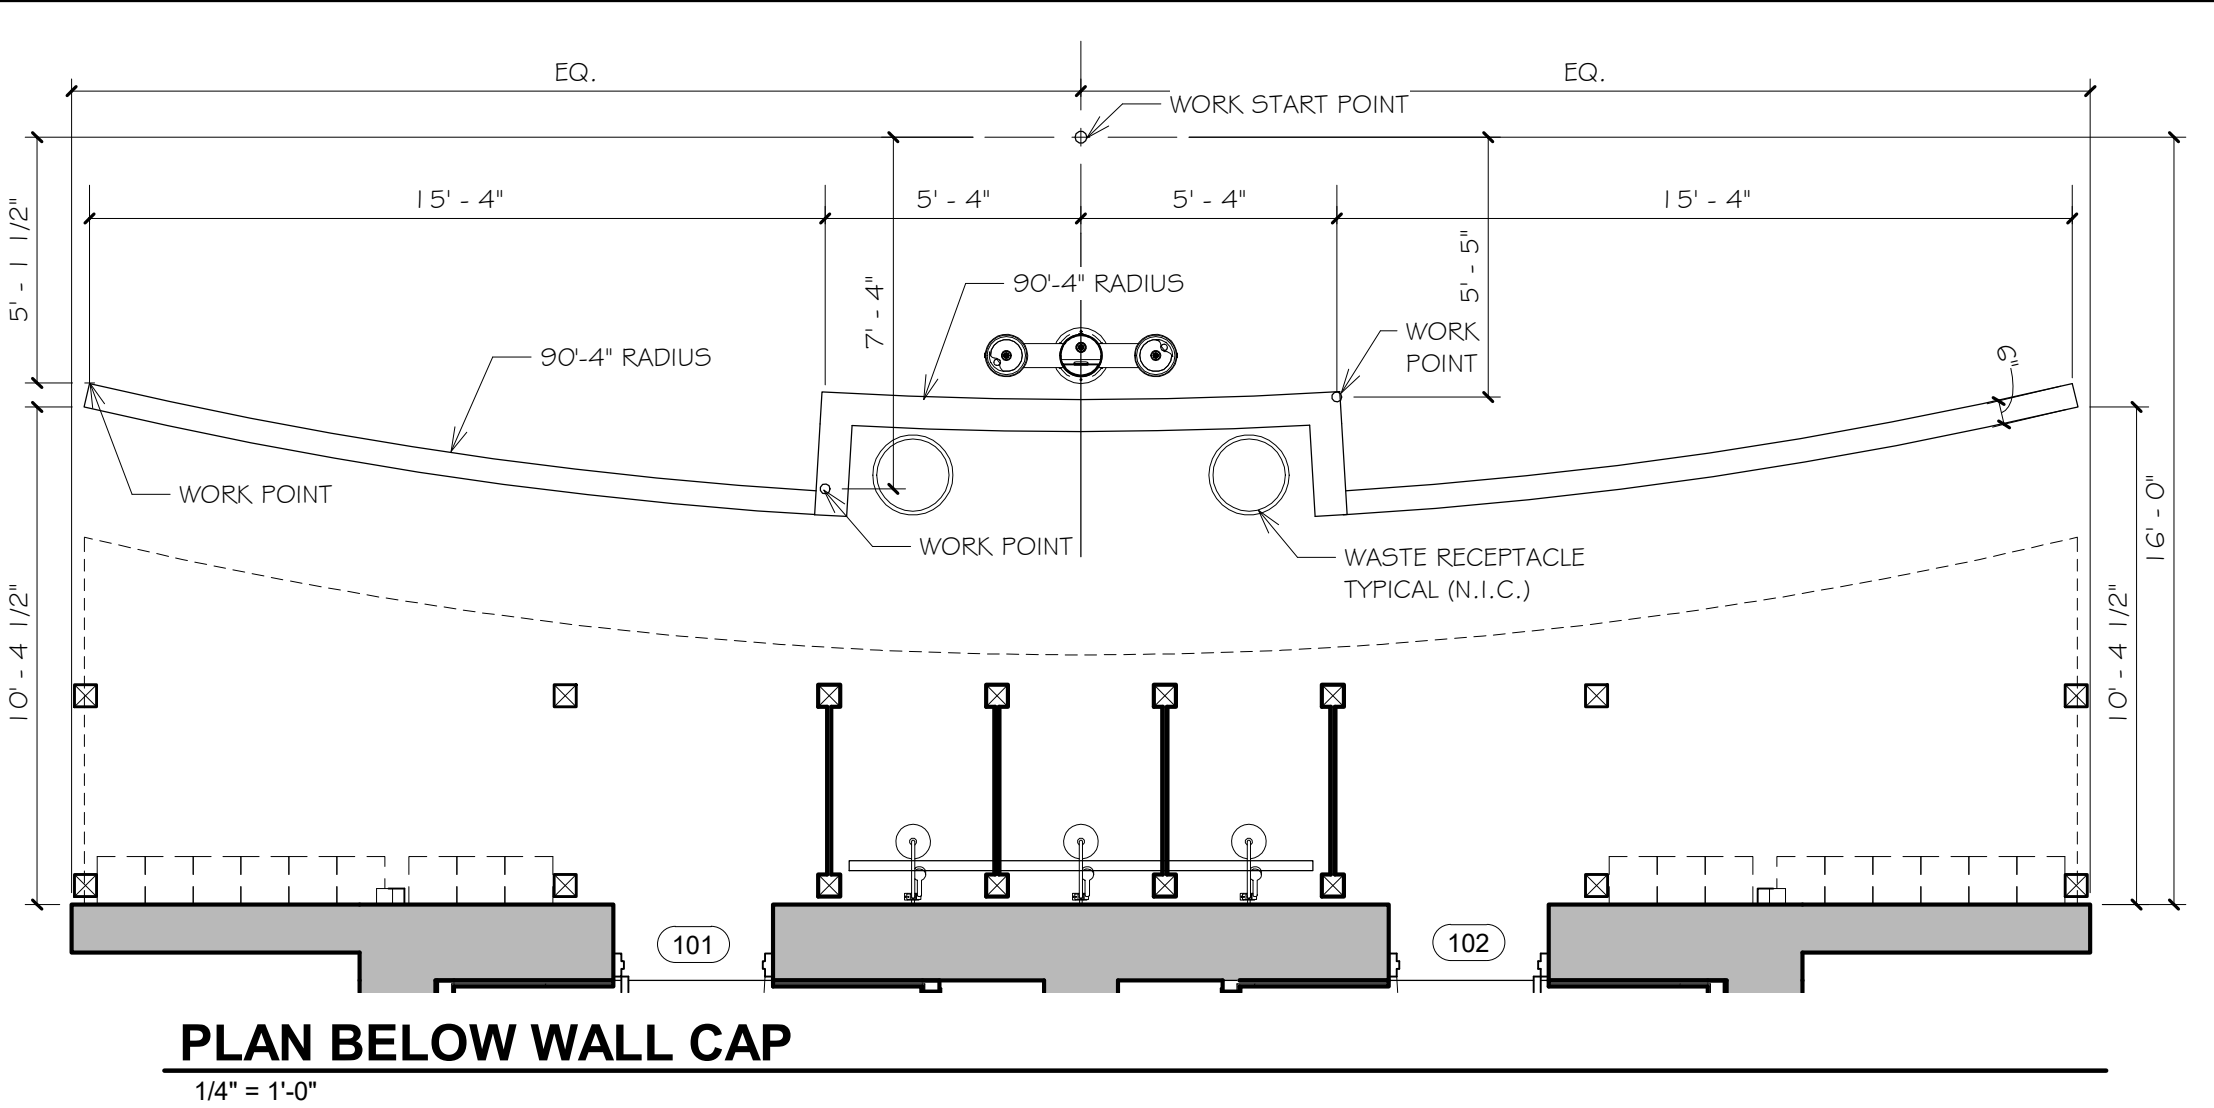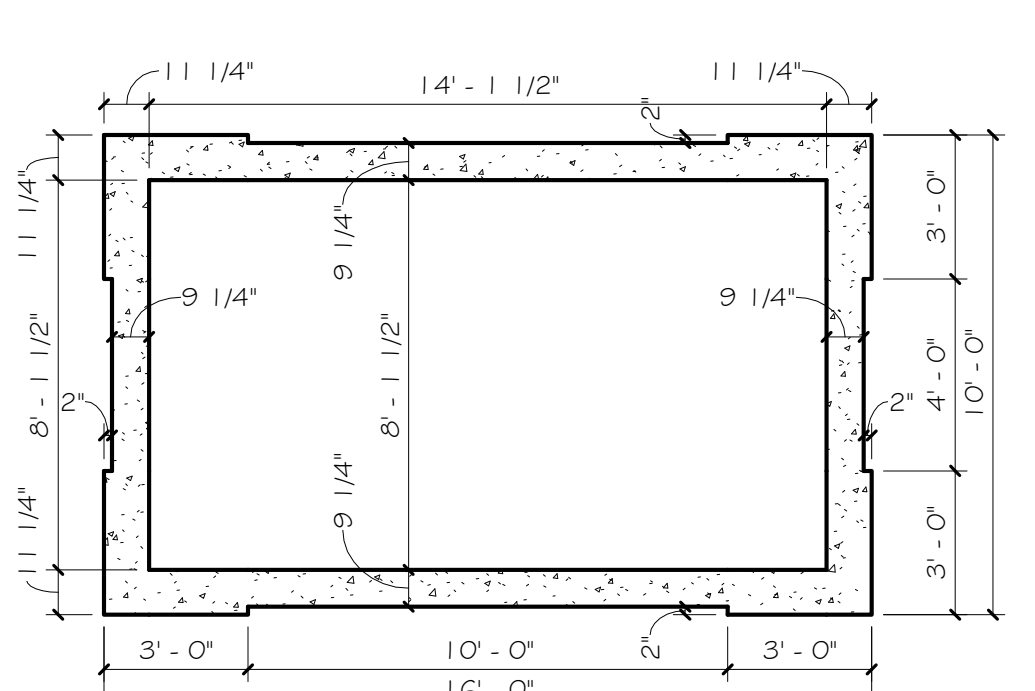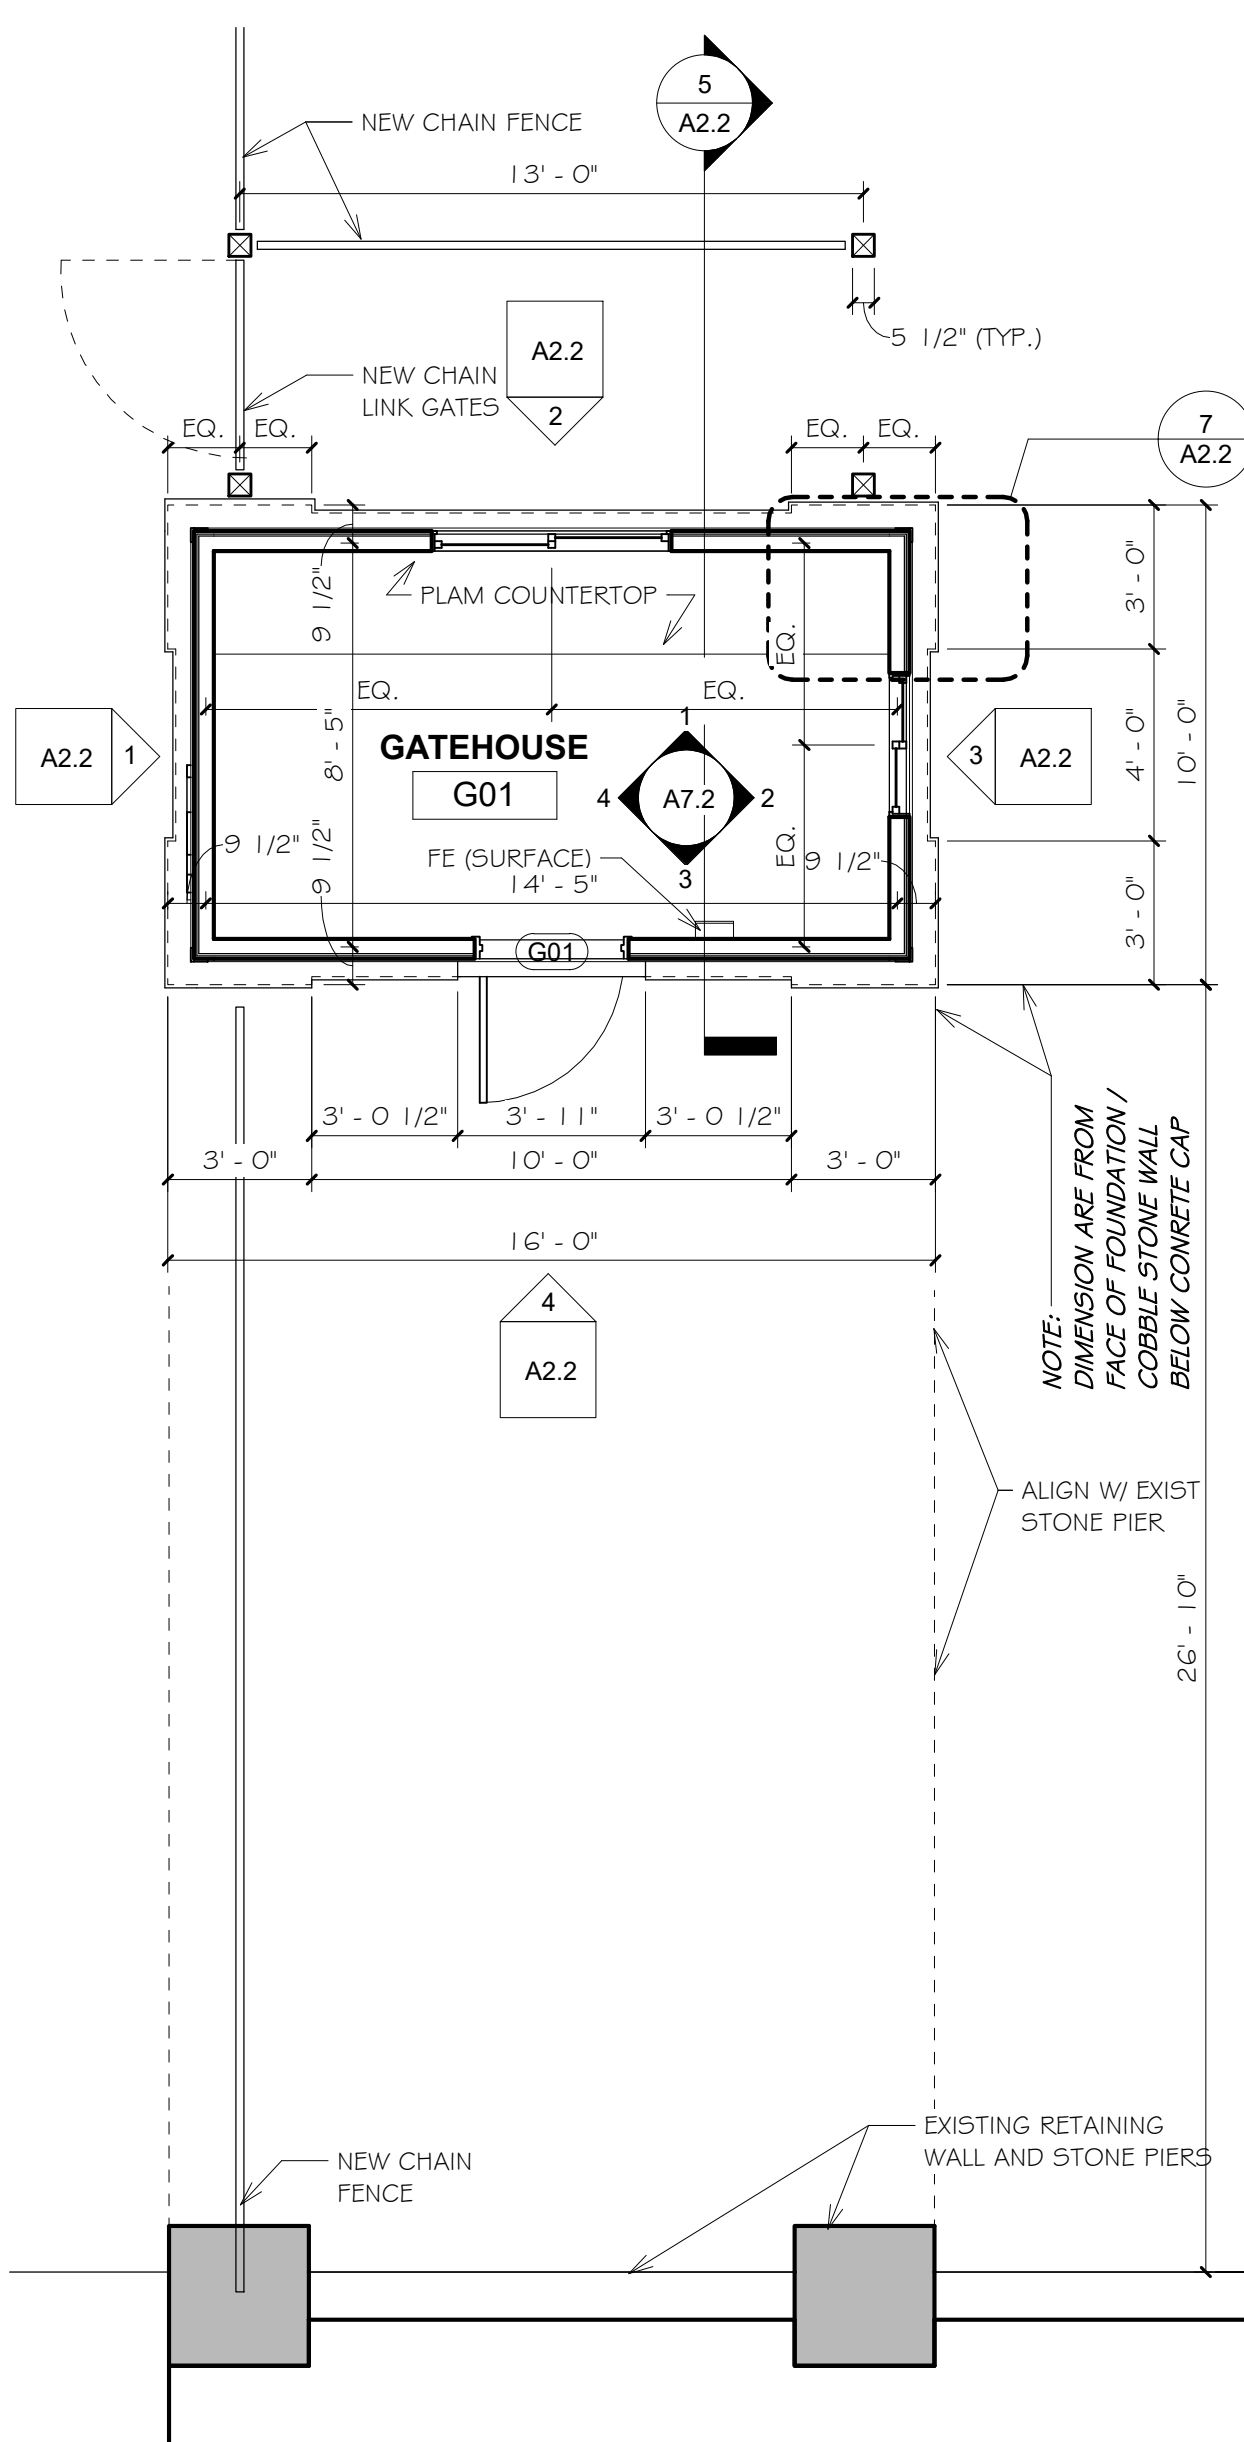




1
A2.1
NEW - NORTH ELEVATION
1/4" = 1'-0"



2
A2.1
NEW - NORTH ELEVATION - 2
1/4" = 1'-0"



3
A2.1
NEW - PARTIAL EAST ELEVATION
1/4" = 1'-0"

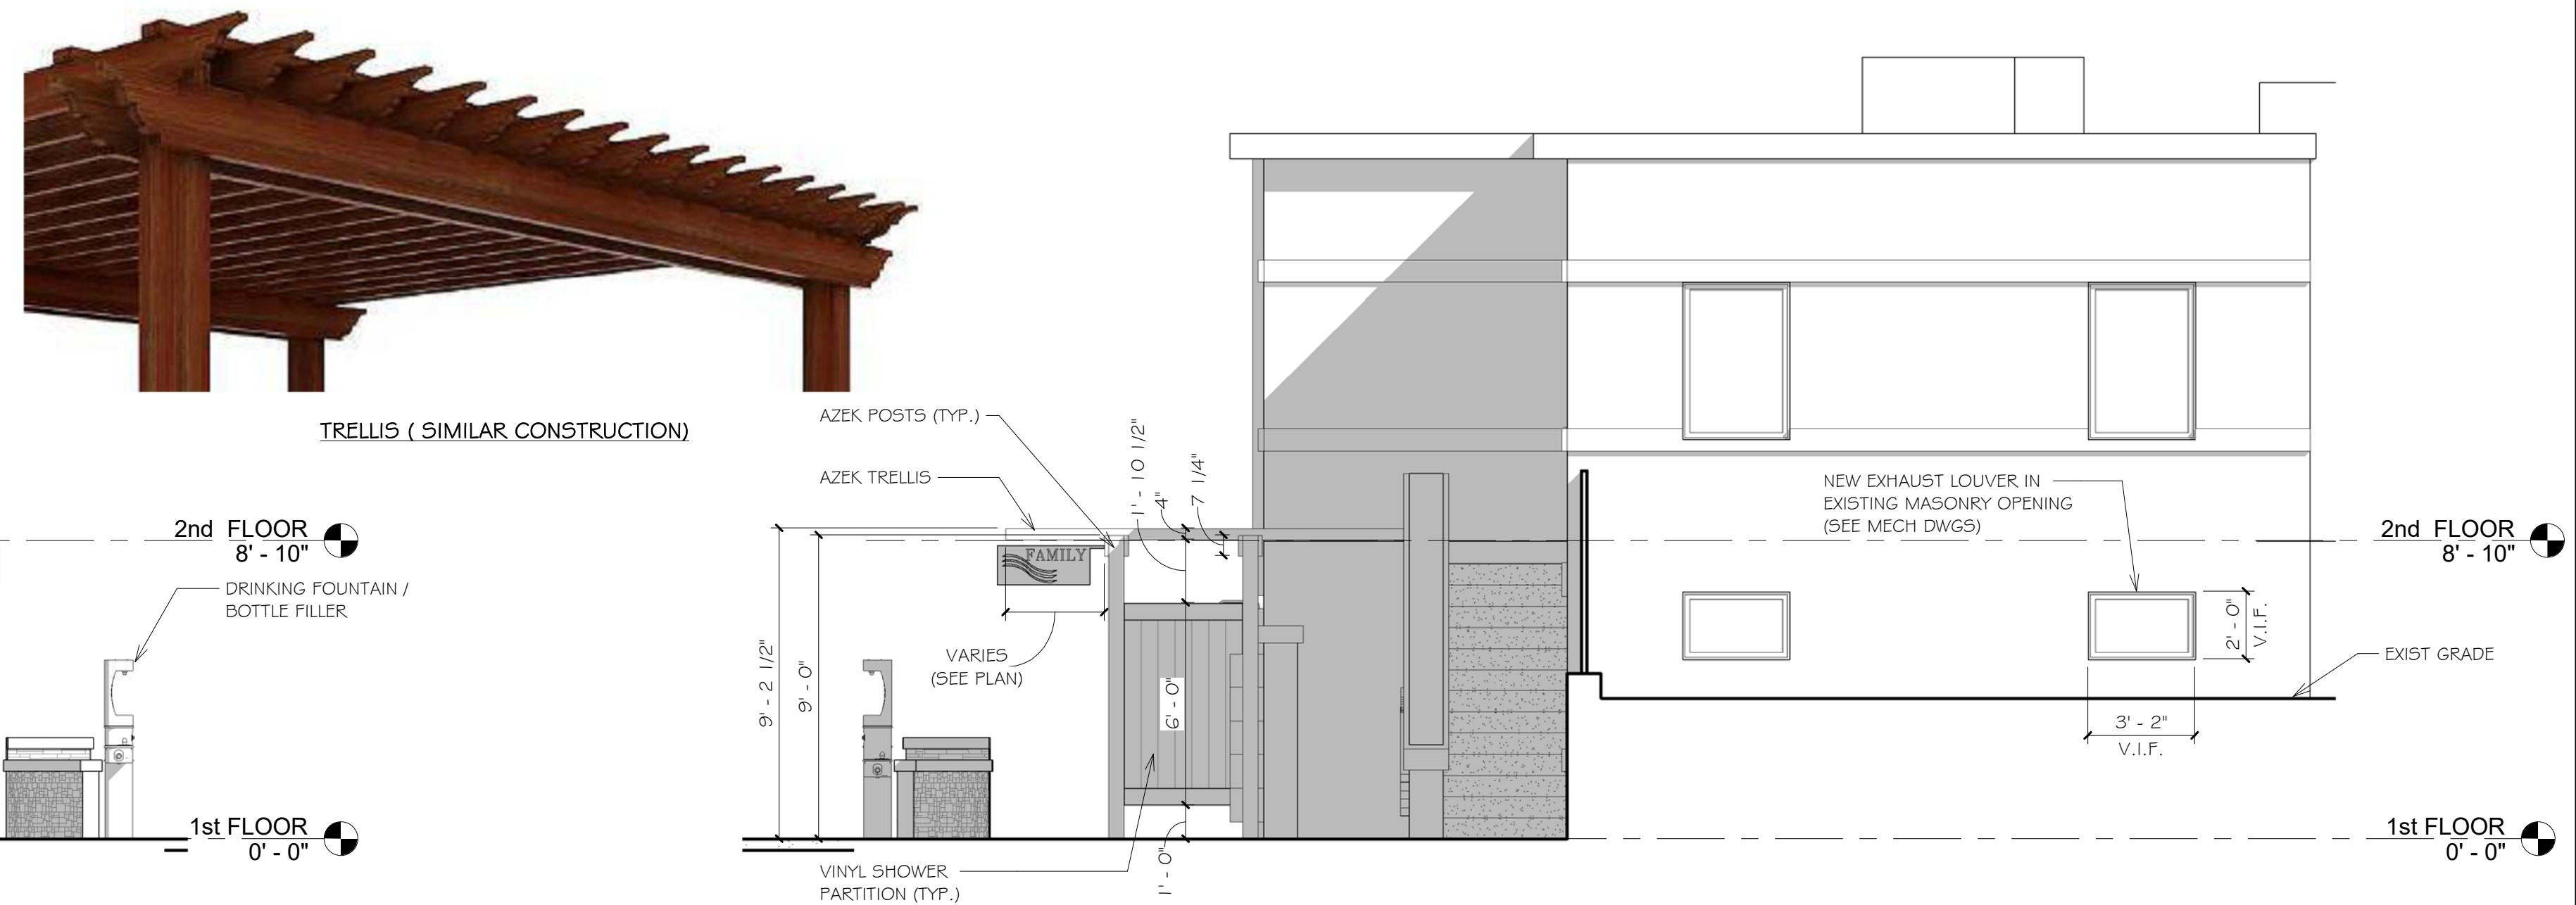

4
A2.1
NEW - PARTIAL WEST ELEVATION
1/4" = 1'-0"



Saccoccio & Associates, Inc.
1085 Park Avenue
Cranston, Rhode Island 02910
tel 401.942.7970
fax 401.942.7975

Consultant

Budlong Pool

222 Aqueduct Road
Cranston, RI 02910

Revision Schedule

Revision Number	Revision Date

ISSUED FOR BIDDING
1/19/24


SHEET TITLE EXTERIOR ELEVATIONS

COPYRIGHT 2021
THIS DRAWING IS THE PROPERTY OF SACCOCCIO AND ASSOCIATES
ARCHITECTS. ANY USE OR REPRODUCTION WITHOUT THE EXPRESSED
WRITTEN CONSENT FROM THE ARCHITECT IS PROHIBITED.


DRAWN BY: JMP JOB NUMBER: xx
CHECKED BY: MS DATE: 1-19-24

A2.1


SHEET: OF:

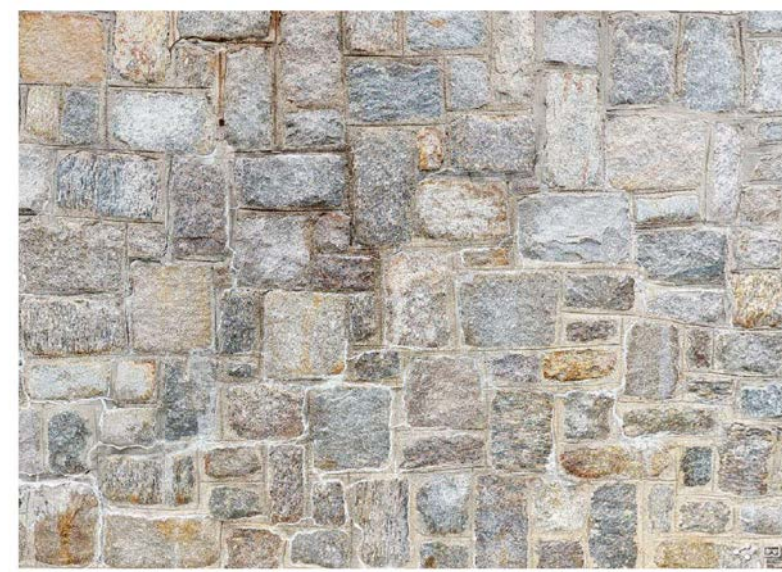


EXISTING COBBLE STONE PATTERN

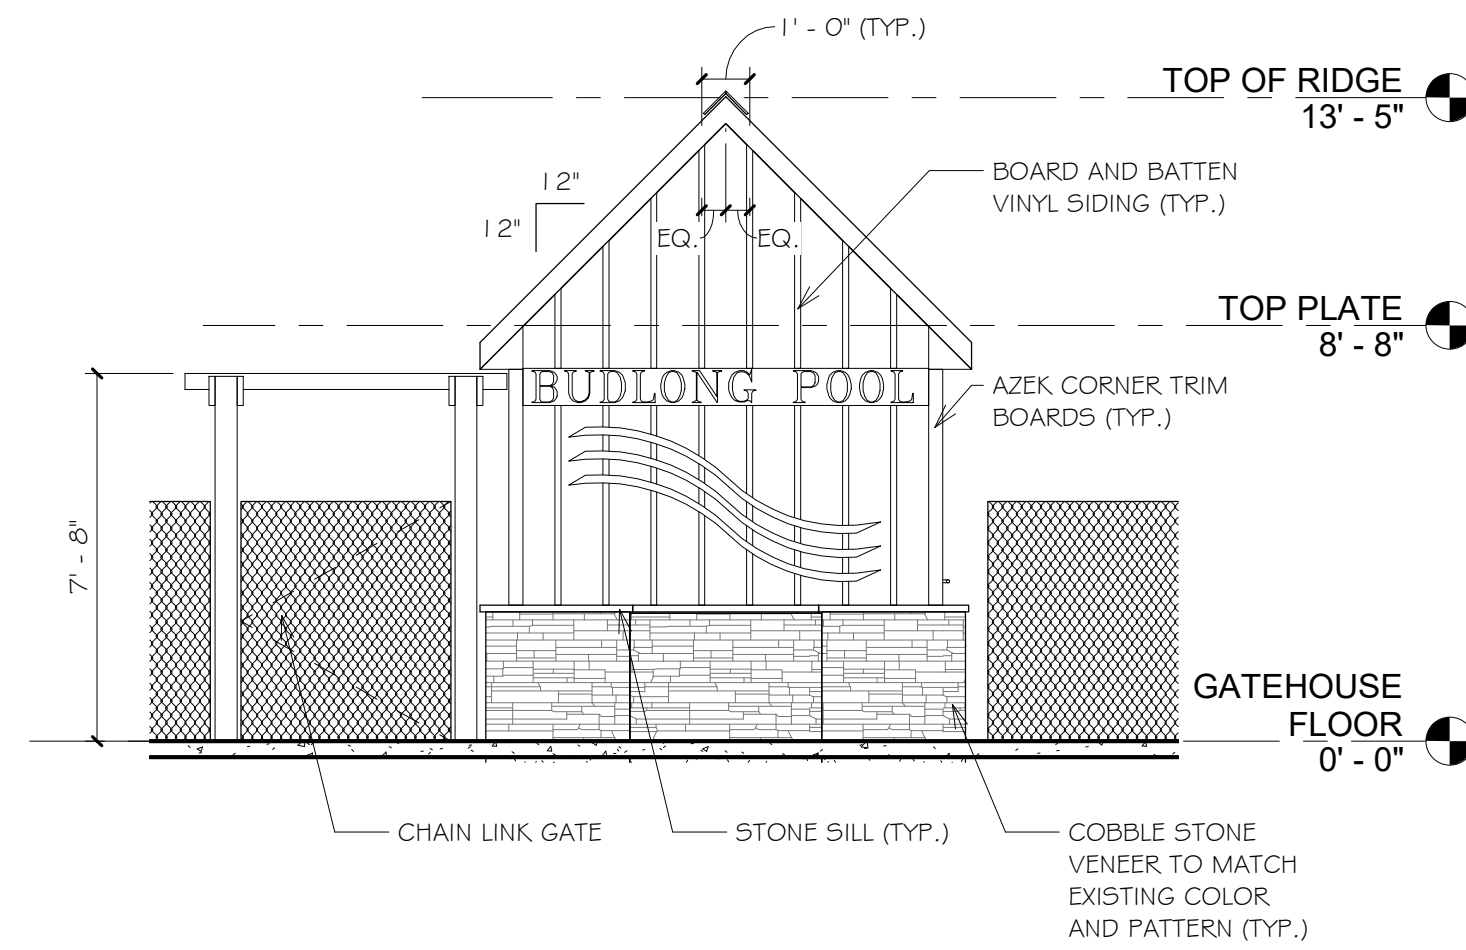


1 WEST ELEVATION
1/4" = 1'-0"

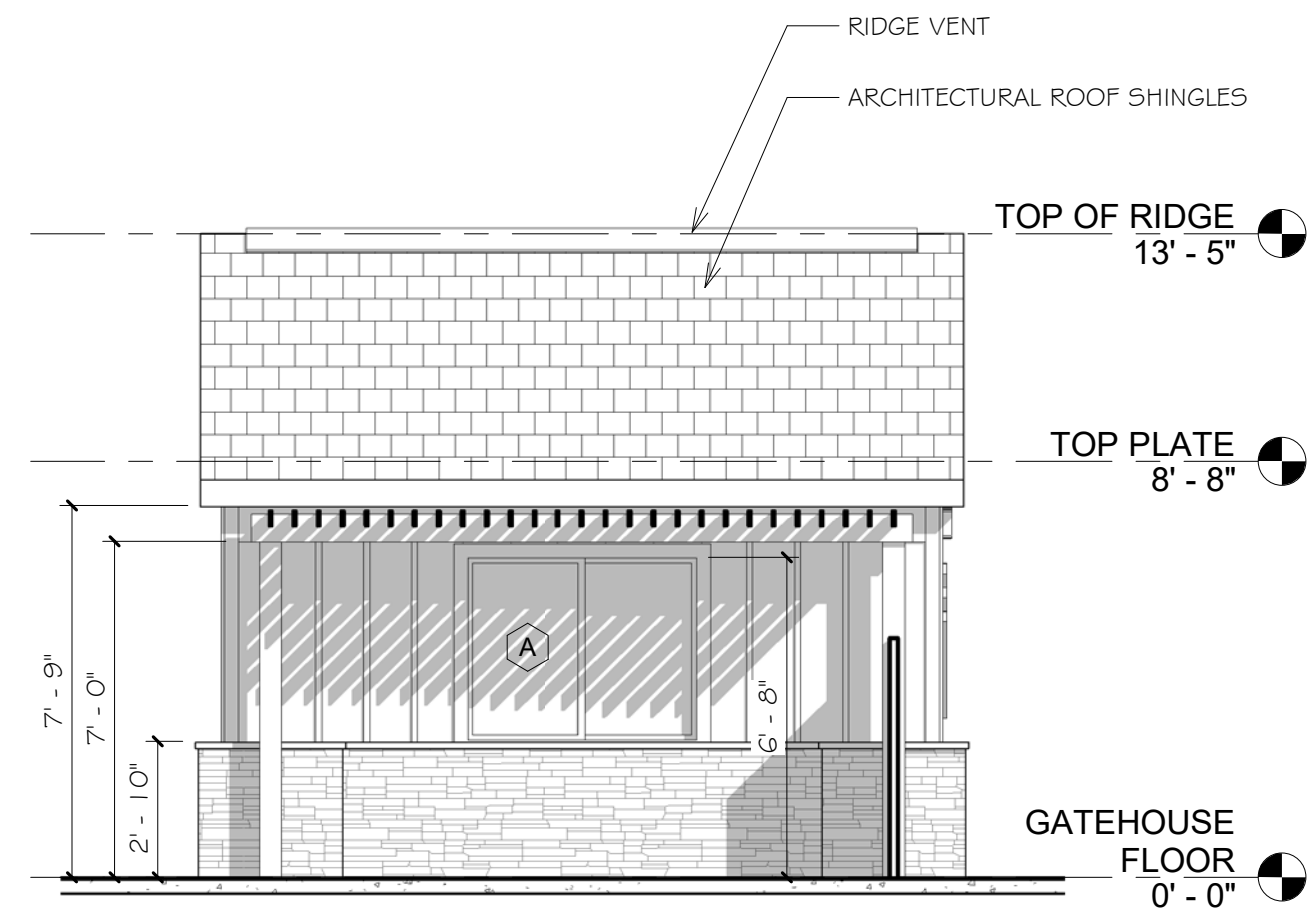


2 NORTH ELEVATION
1/4" = 1'-0"

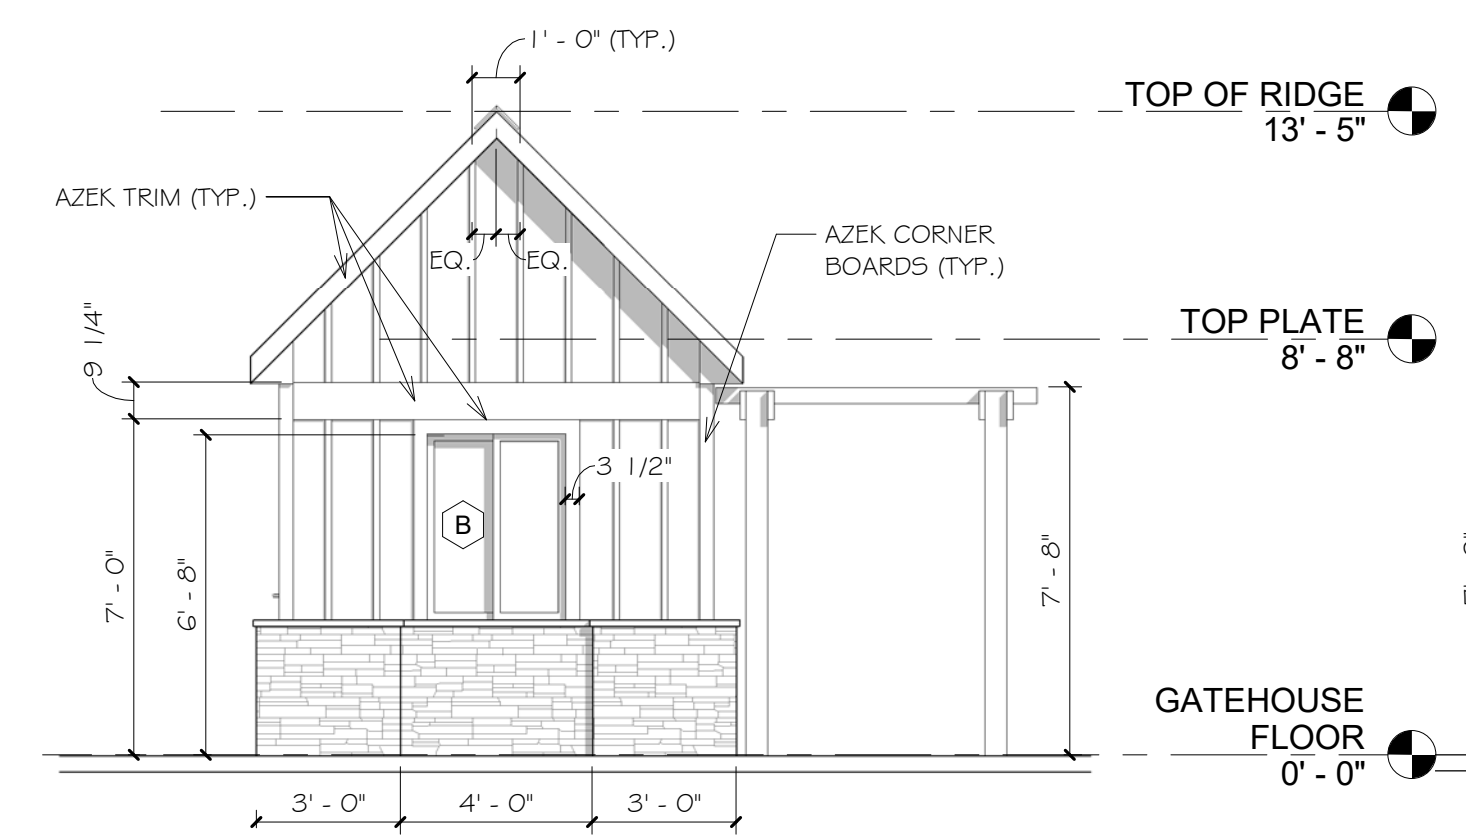


3 EAST ELEVATION
1/4" = 1'-0"

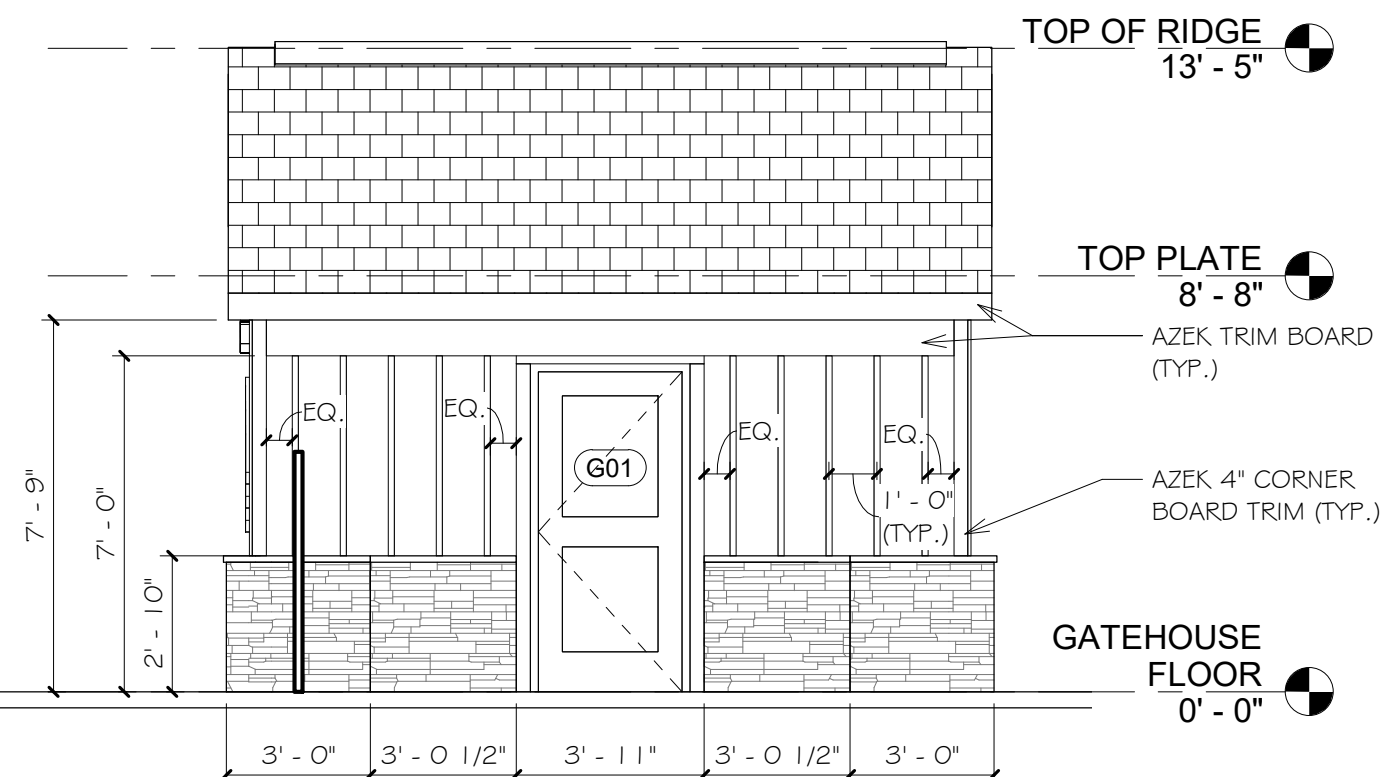


4 SOUTH ELEVATION
1/4" = 1'-0"

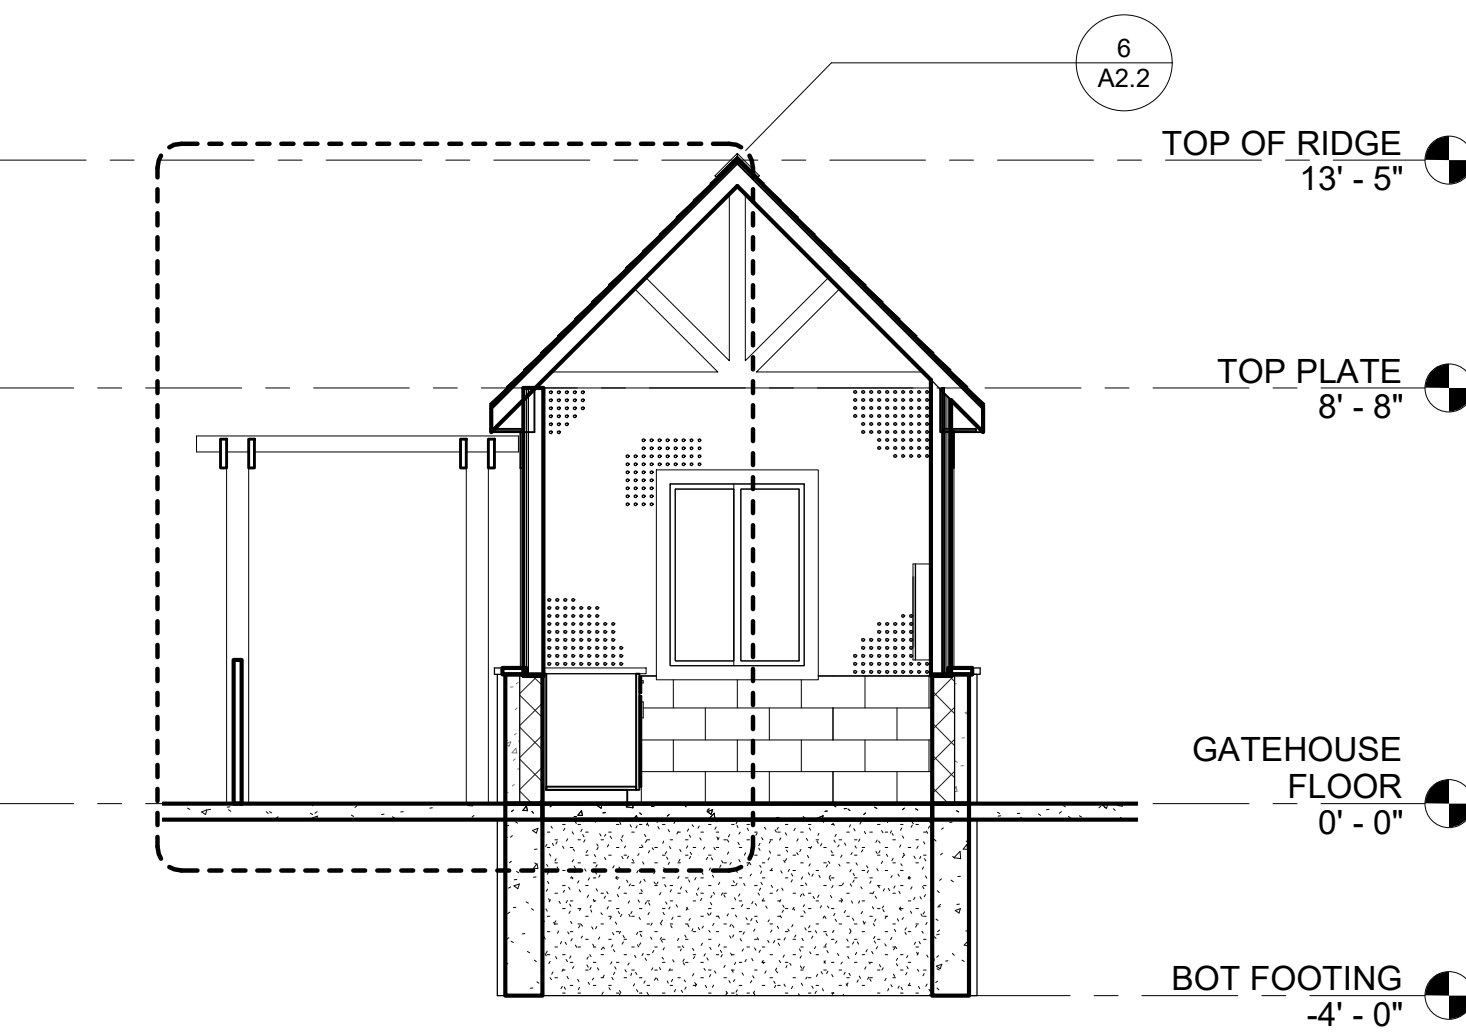


5 BUILDING SECTION
1/4" = 1'-0"

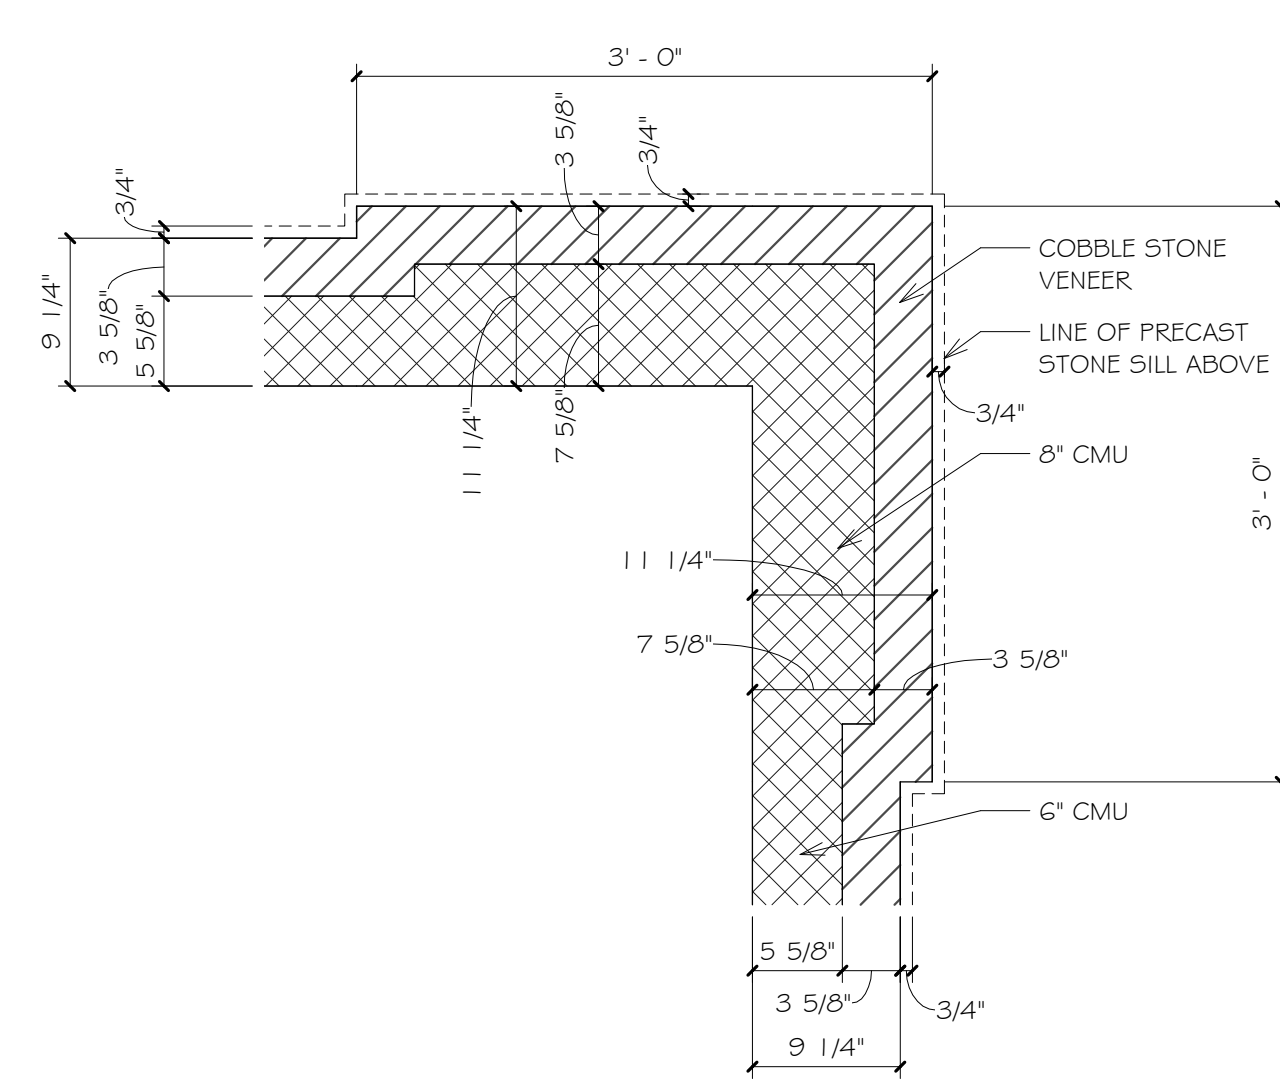

7 CORNER DETAIL @ MASONRY LEVEL
1" = 1'-0"

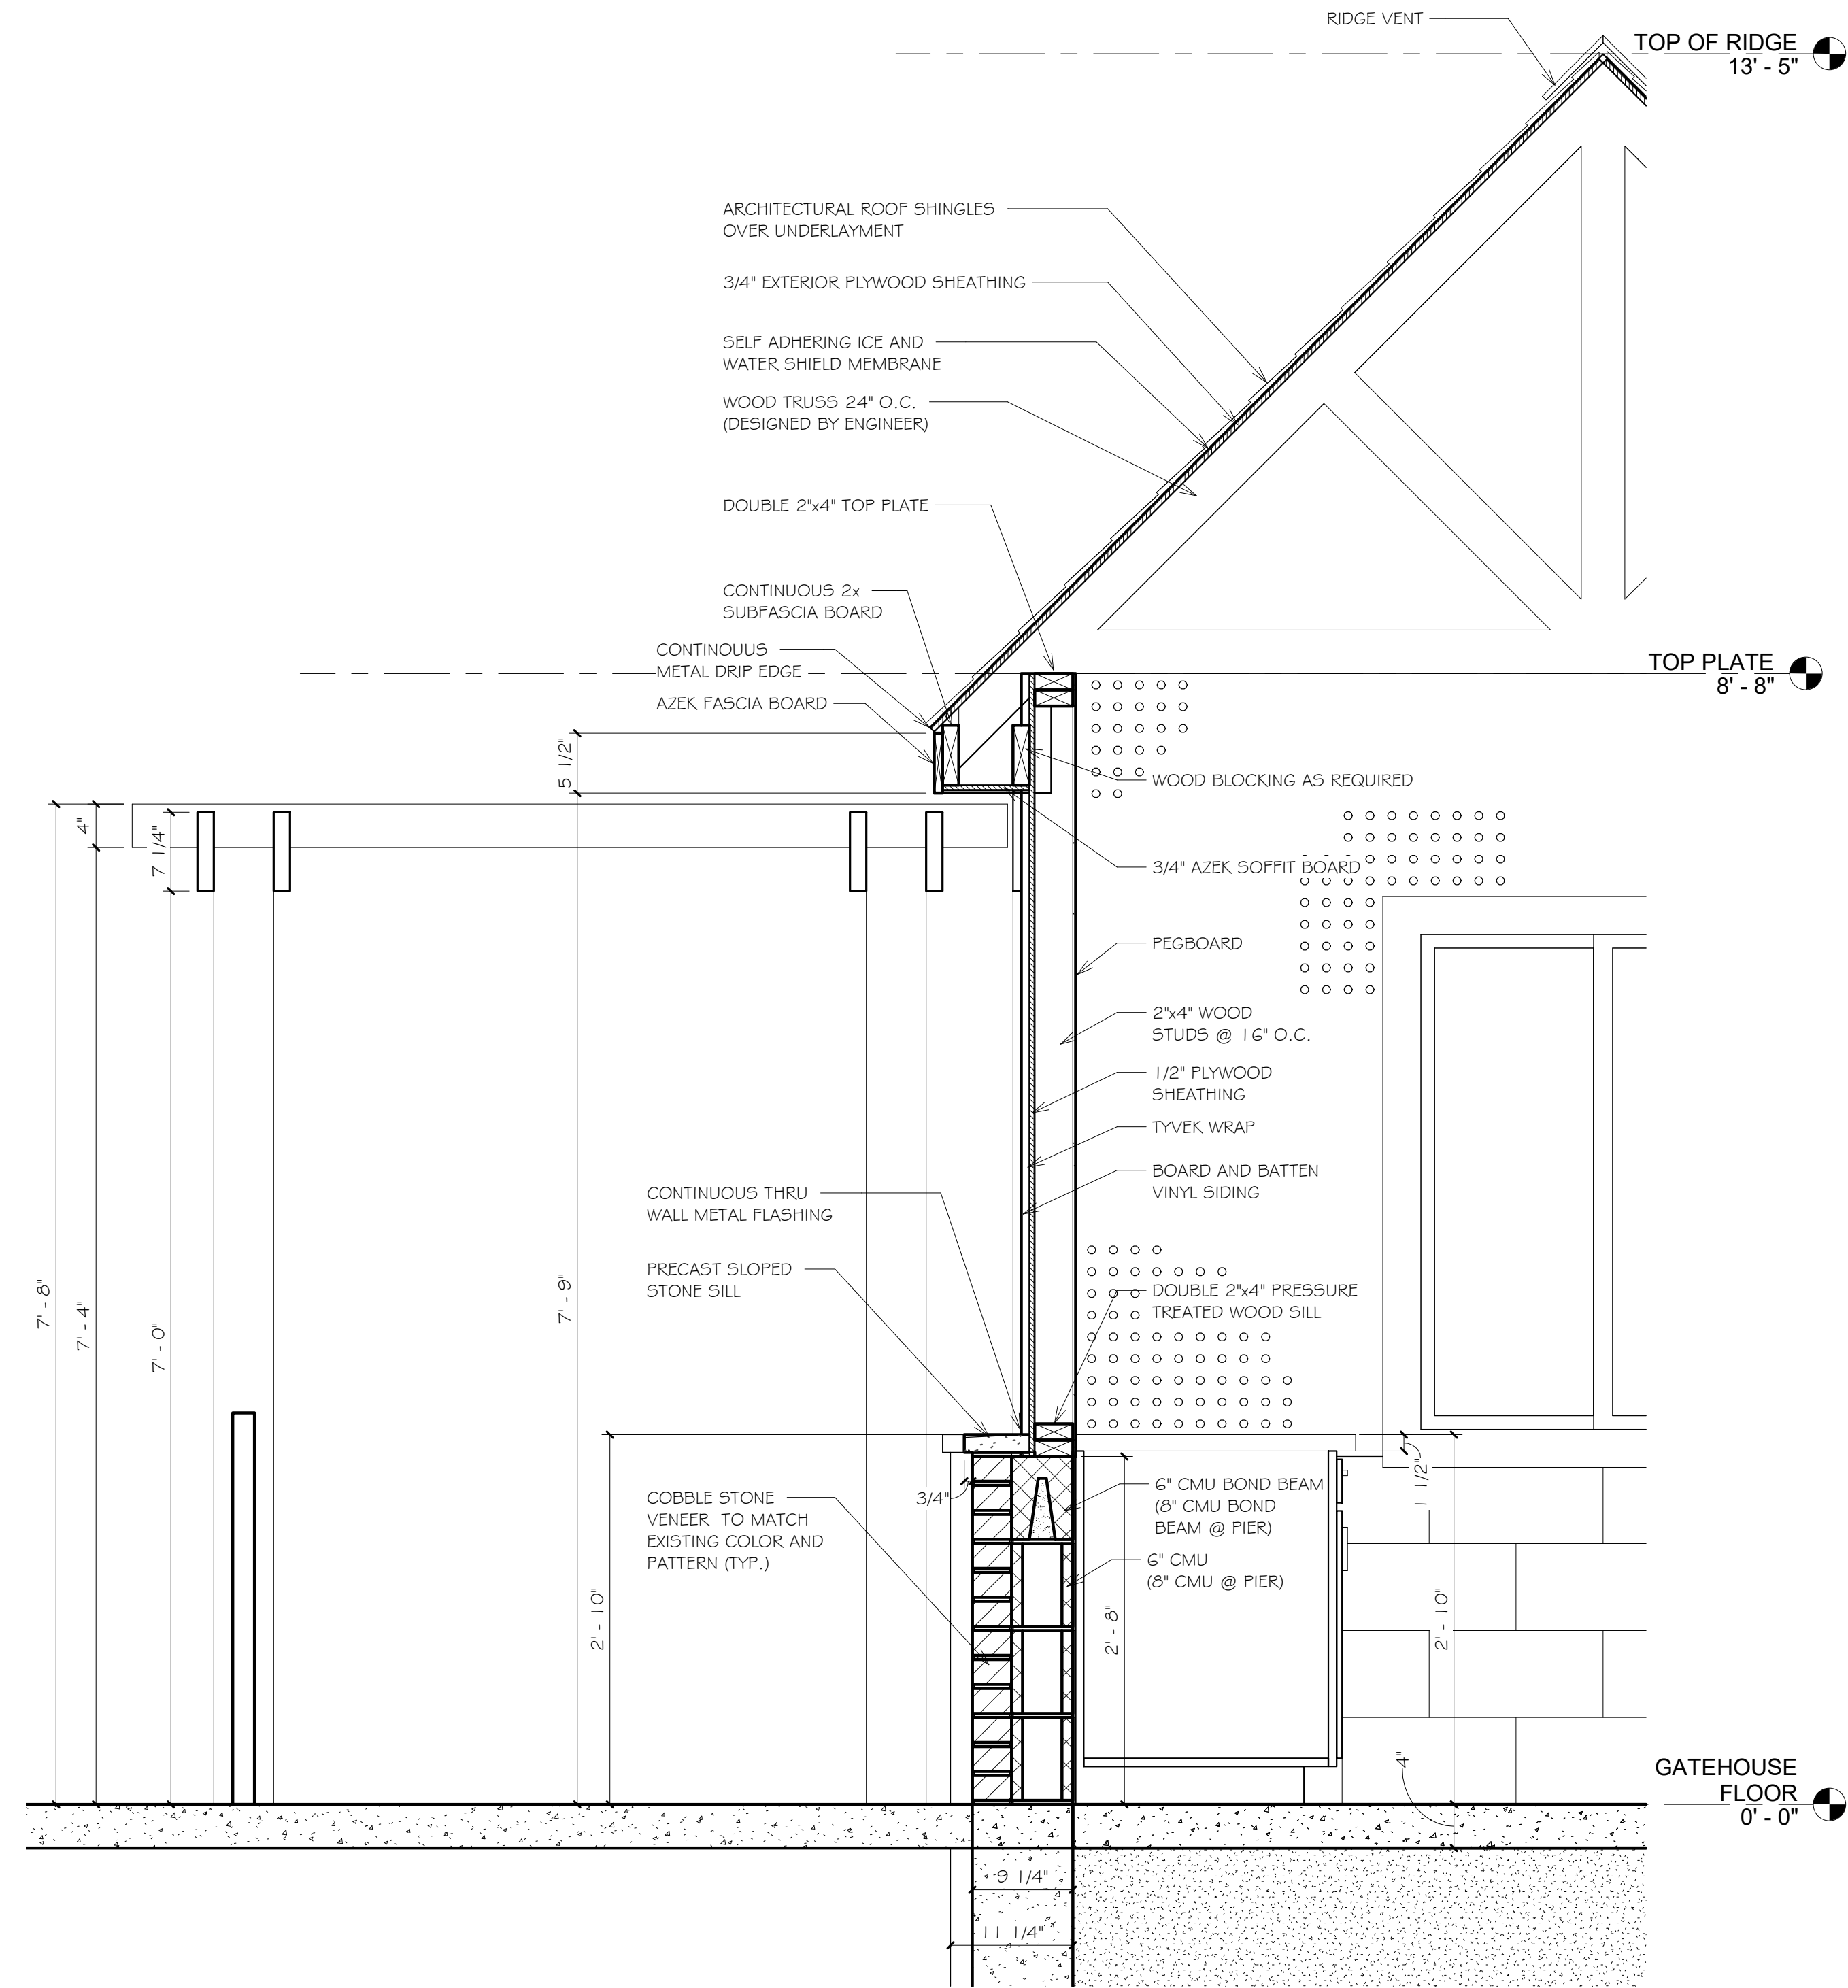

6 WALL SECTION
1" = 1'-0"

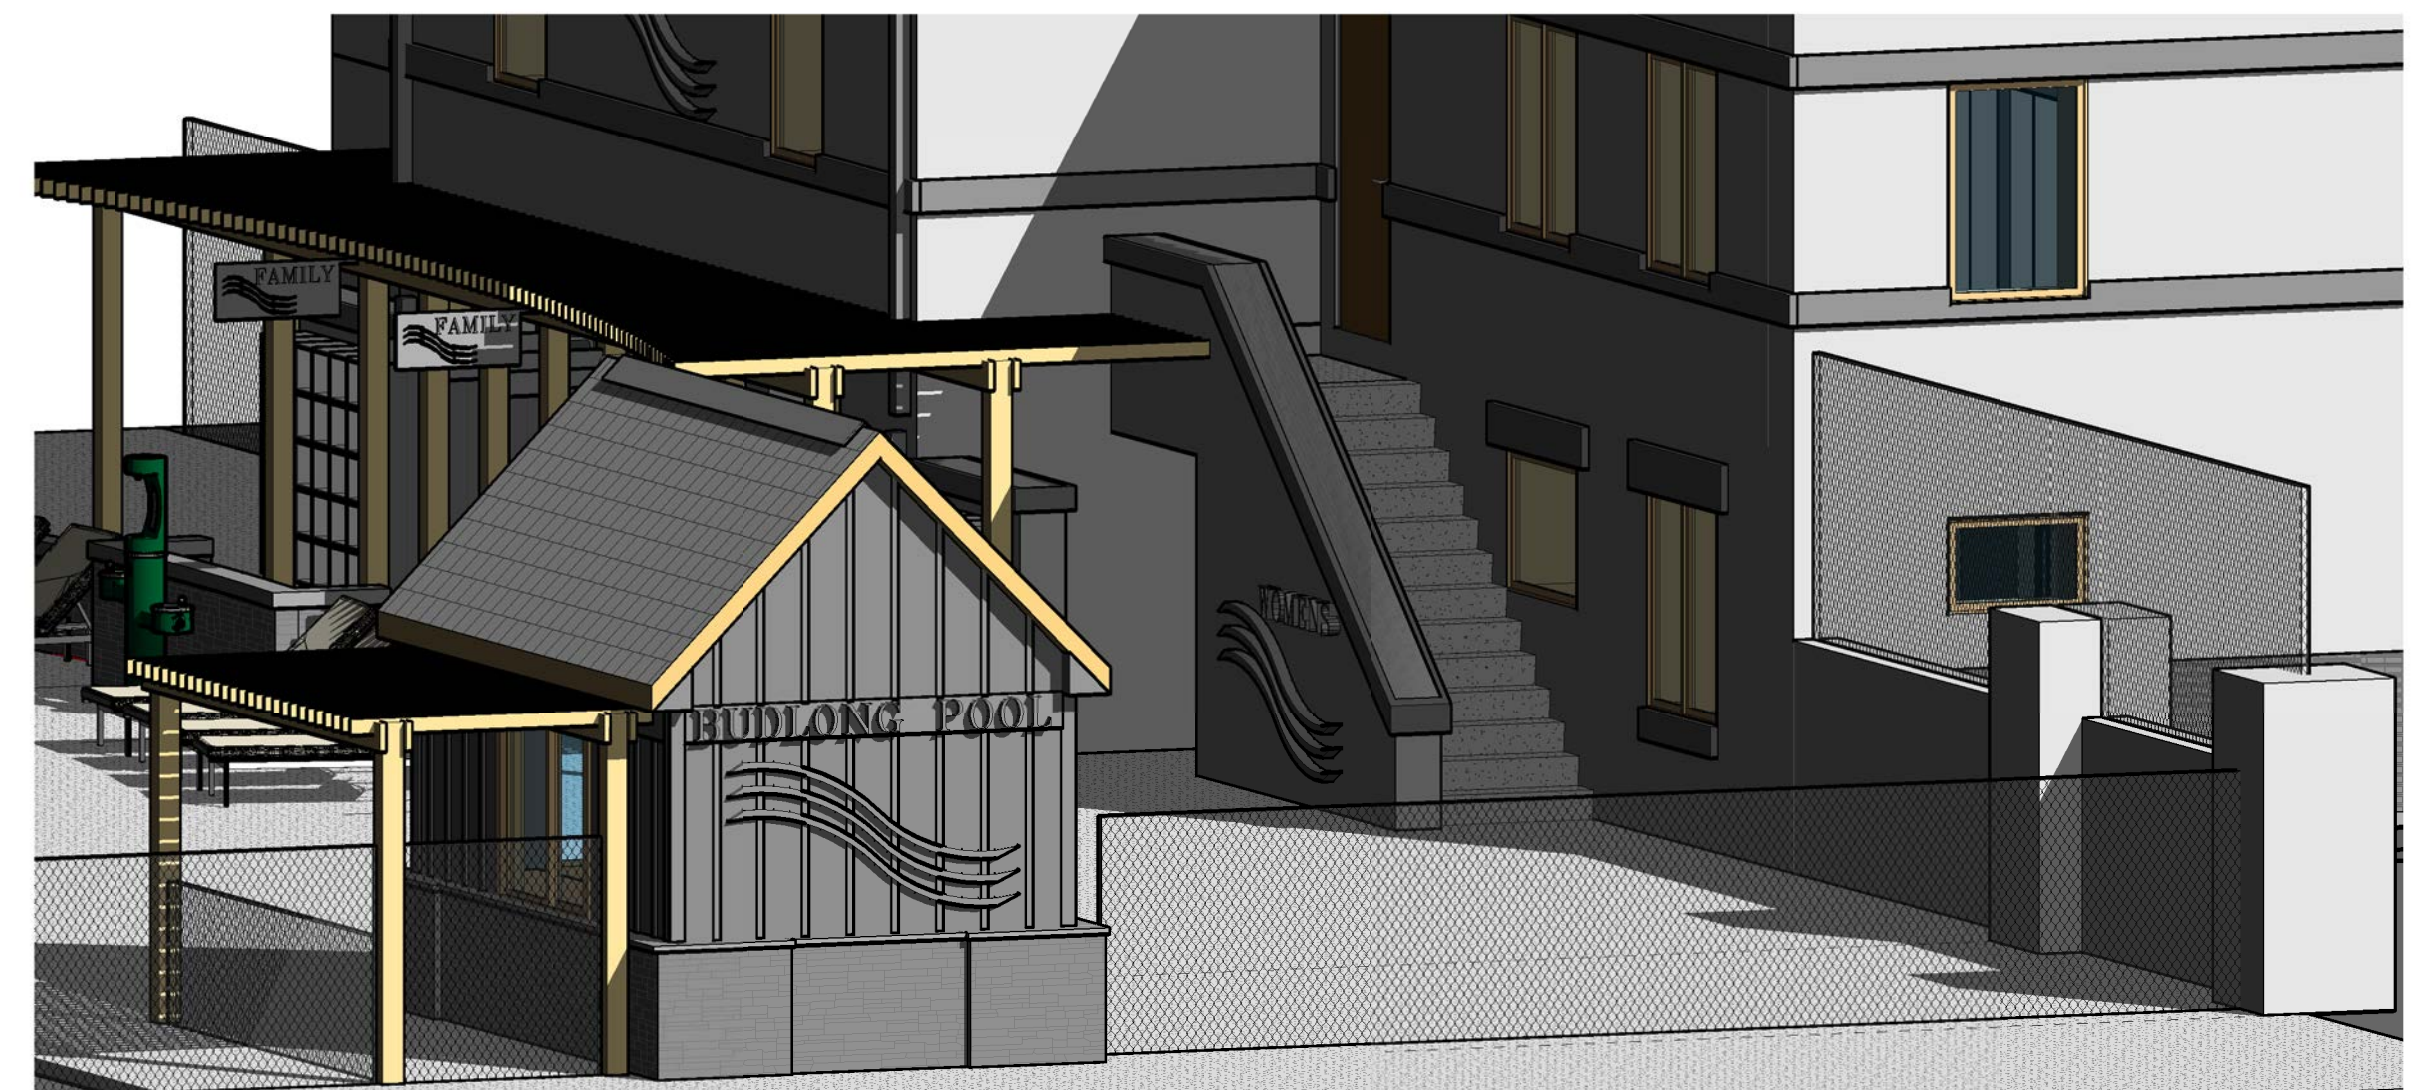

Saccoccio & Associates, Inc.
1085 Park Avenue
Cranston, Rhode Island 02910
tel 401.942.7970
fax 401.942.7975

Consultant

Budlong Pool

222 Aqueduct Road
Cranston, RI 02910

Revision Schedule	
Revision Number	Revision Date

ISSUED FOR BIDDING
1/19/24

SHEET TITLE
GATEHOUSE
EXTERIOR
ELEVATIONS

COPYRIGHT 2021
THIS DRAWING IS THE PROPERTY OF SACCOCCIO AND ASSOCIATES ARCHITECTS. ANY USE OR REPRODUCTION WITHOUT THE EXPRESSED WRITTEN CONSENT FROM THE ARCHITECT IS PROHIBITED.

DRAWN BY: JMP JOB NUMBER: xx
CHECKED BY: MS DATE: 1-19-24

A2.2

SHEET: OF: