




SEAL

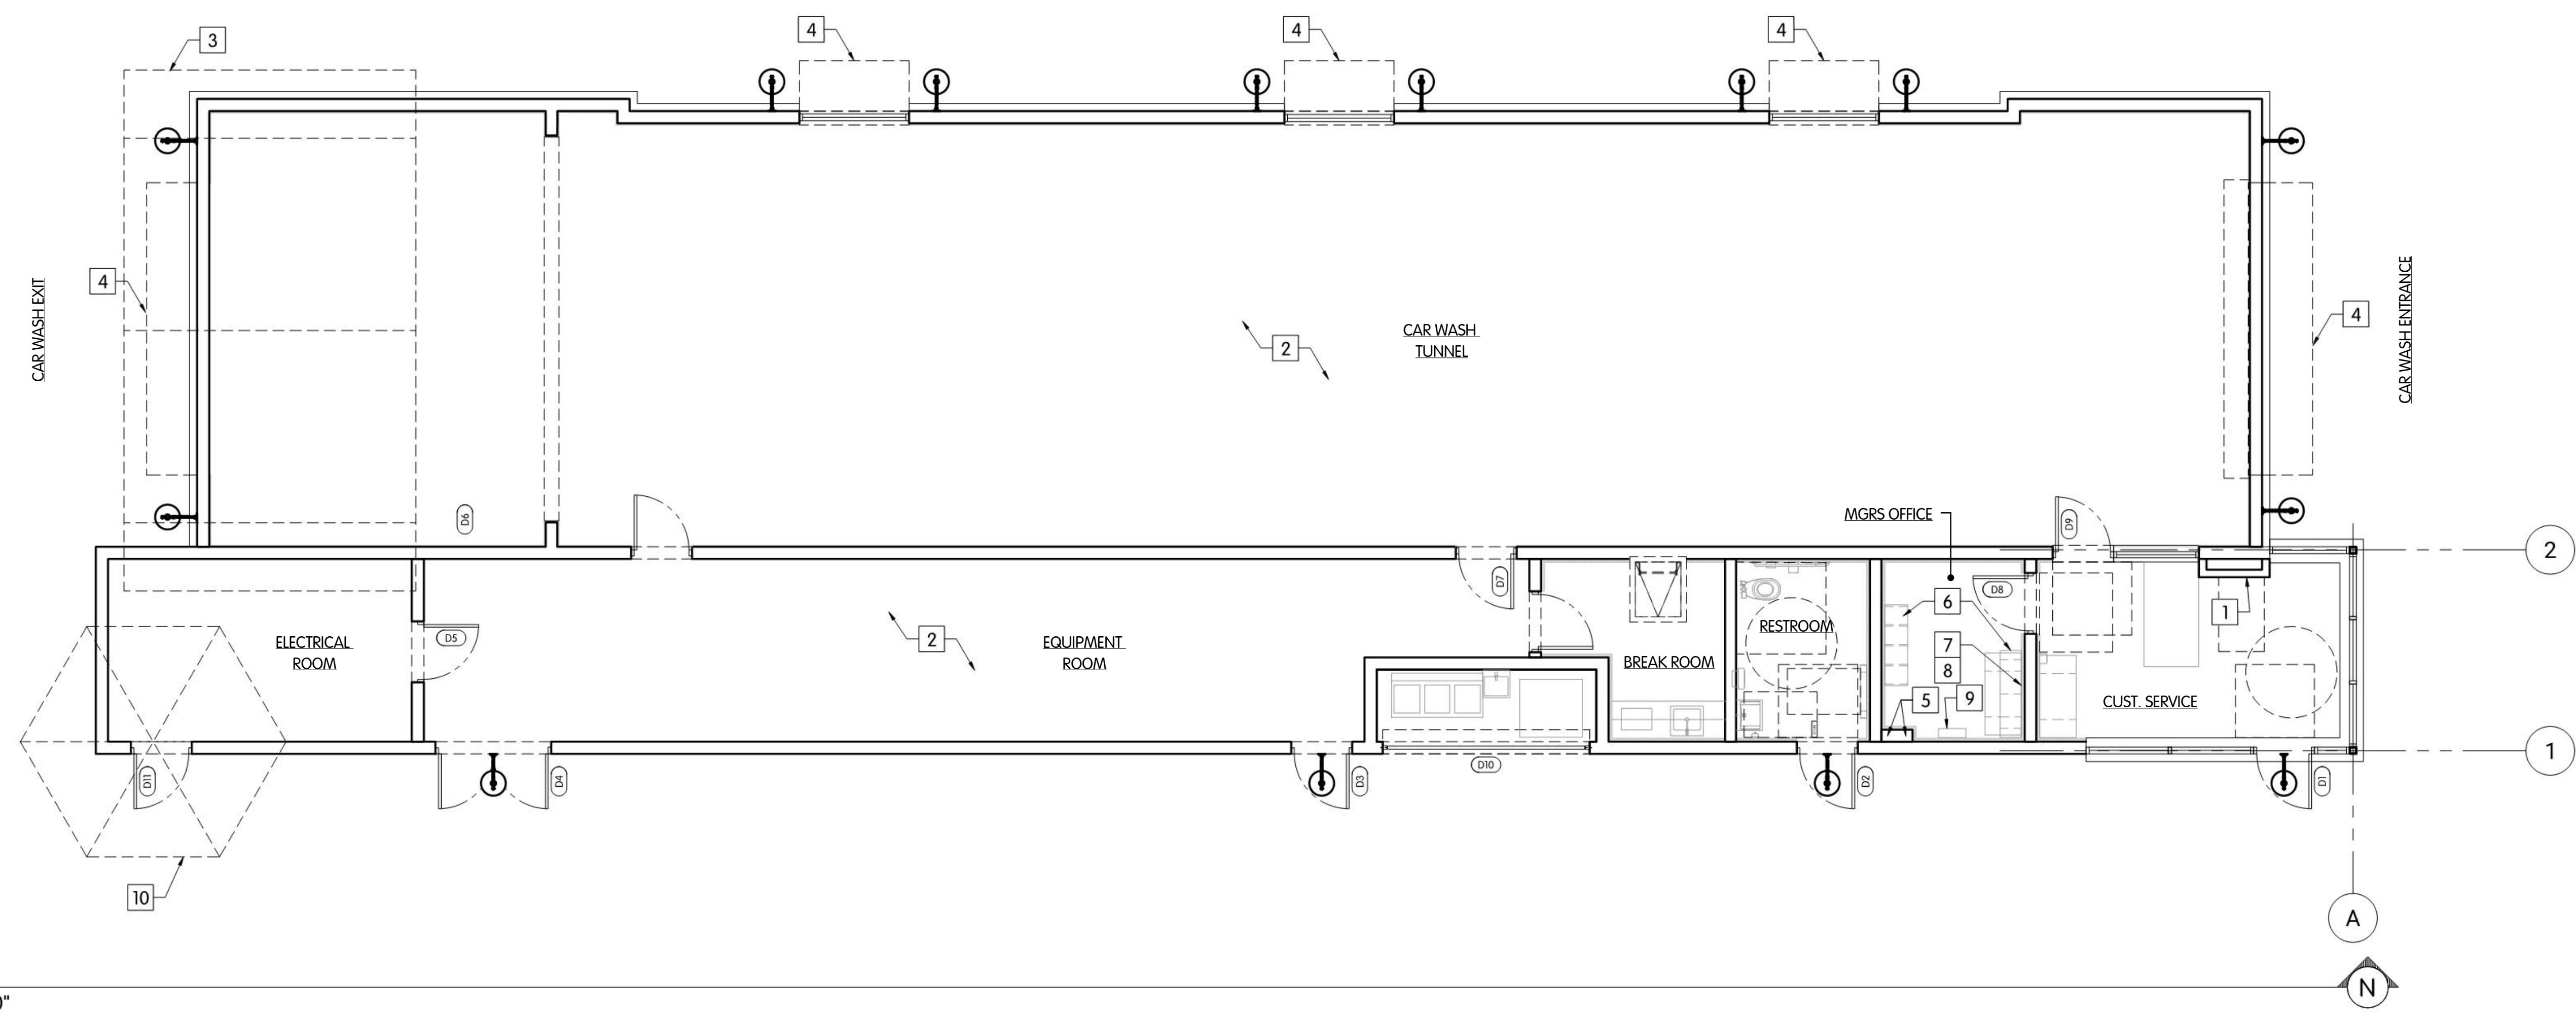

1 FLOOR PLAN
A100 SCALE: 3/16" = 1'-0"

REVISIONS	DESCRIPTION
No.	

1	WATER DISPENSER BY OTHERS
2	CAR WASH EQUIPMENT BY VENDOR
3	LINE OF GABLE ROOF ABOVE
4	CORRUGATED METAL CANOPY SEE DETAIL ___/___ FOR MORE INFORMATION
5	DOWNSPILT AND OVERFLOW DRAINS SEE PLUMBING
6	MILLWORK BY GC
7	WALL SHELVES BY GC
8	PROVIDE WOOD BLOCKING FOR SHELVING INSTALLATION
9	PROVIDE WOOD BLOCKING FOR EQUIPMENT
10	LINE OF SILO ROOF ABOVE


- GENERAL FLOOR PLAN NOTES**
- GENERAL CONTRACTOR SHALL CONSULT WITH THE CONSTRUCTION MANAGER TO RESOLVE ANY CHANGES, OMISSIONS OR PLAN DISCREPANCIES PRIOR TO BIDDING OR CONSTRUCTION.
 - ALL WORK SHALL BE PERFORMED IN STRICT COMPLIANCE WITH LOCAL, COUNTY, STATE AND FEDERAL CODES AND ORDINANCES.
 - GENERAL CONTRACTOR SHALL VERIFY THE LOCATION OF ALL SITE UTILITIES.
 - GENERAL CONTRACTOR TO VERIFY ALL DIMENSIONS, INCLUDING CLEARANCES REQUIRED BY OTHER TRADES AND NOTIFY CONSTRUCTION MANAGER OF ANY DISCREPANCIES PRIOR TO PROCEEDING WITH THE WORK. ALL DIMENSIONS ARE TO THE FACE OF THE FINISHED SURFACE UNLESS NOTED OTHERWISE. ALL DIMENSIONS TO BE TAKEN FROM DESIGNATED DATUM POINT. DO NOT SCALE DRAWINGS.
 - GENERAL CONTRACTOR SHALL RETAIN ONE SET OF THE PLANS TO NOTE AND DOCUMENT ALL CHANGES DURING CONSTRUCTION. THIS SET SHALL BE A PART OF THE GENERAL CONTRACTOR'S "CLOSE-OUT" AS DESCRIBED IN THE CONSTRUCTION MANAGEMENT AGREEMENT.
 - GENERAL CONTRACTOR IS RESPONSIBLE FOR COORDINATING DELIVERY OF MATERIALS FROM THIRD PARTY LOGISTICS DISTRIBUTION SERVICES AND VENDOR DIRECT SHIPMENTS. REFER TO CONSTRUCTION MANAGEMENT AGREEMENT FOR METHODS AND LEAD TIMES.
 - RESPONSIBILITY FOR SUPPLY AND DELIVERY OF MATERIALS AND EQUIPMENT IS IDENTIFIED IN THE DRAWING SCHEDULE SHEETS UNDER THE COLUMN LABELED "RESPONSIBILITY".
 - FOR THE PURPOSE OF THE DOCUMENTS, TO "INSTALL," SHALL MEAN TO PROVIDE ALL FASTENERS, MISCELLANEOUS HARDWARE, BLOCKING, ELECTRICAL CONNECTIONS, PLUMBING CONNECTIONS, AND OTHER ITEMS REQUIRED FOR A COMPLETE AND OPERATIONAL INSTALLATION, UNLESS OTHERWISE NOTED.
 - ALL ITEM SUBSTITUTIONS MUST BE APPROVED BY THE DESIGN MANAGER.
 - REFER TO EQUIPMENT DRAWINGS FOR ADDITIONAL INFORMATION.

1	KEY NOTE	◇	WINDOW TAG SEE A600
▬	NEW FULL HEIGHT FRAME PARTITION	#	WALL TYPE TAG. SEE 2/A100
▬	NEW FULL HEIGHT CMU PARTITION	Ⓧ	DOOR TAG SEE A600


PROJECT INFORMATION
WASHVILLE CARWASH
1312 OAKLAWN AVENUE | CRANSTON, RI 02920
FLOOR PLAN

SHEET MANAGEMENT	
PROJECT NO.: WAS04-029	DATE ISSUED: 11/17/21
DRAWN BY: PK	REVIEWED BY: JD

SHEET NUMBER
A100

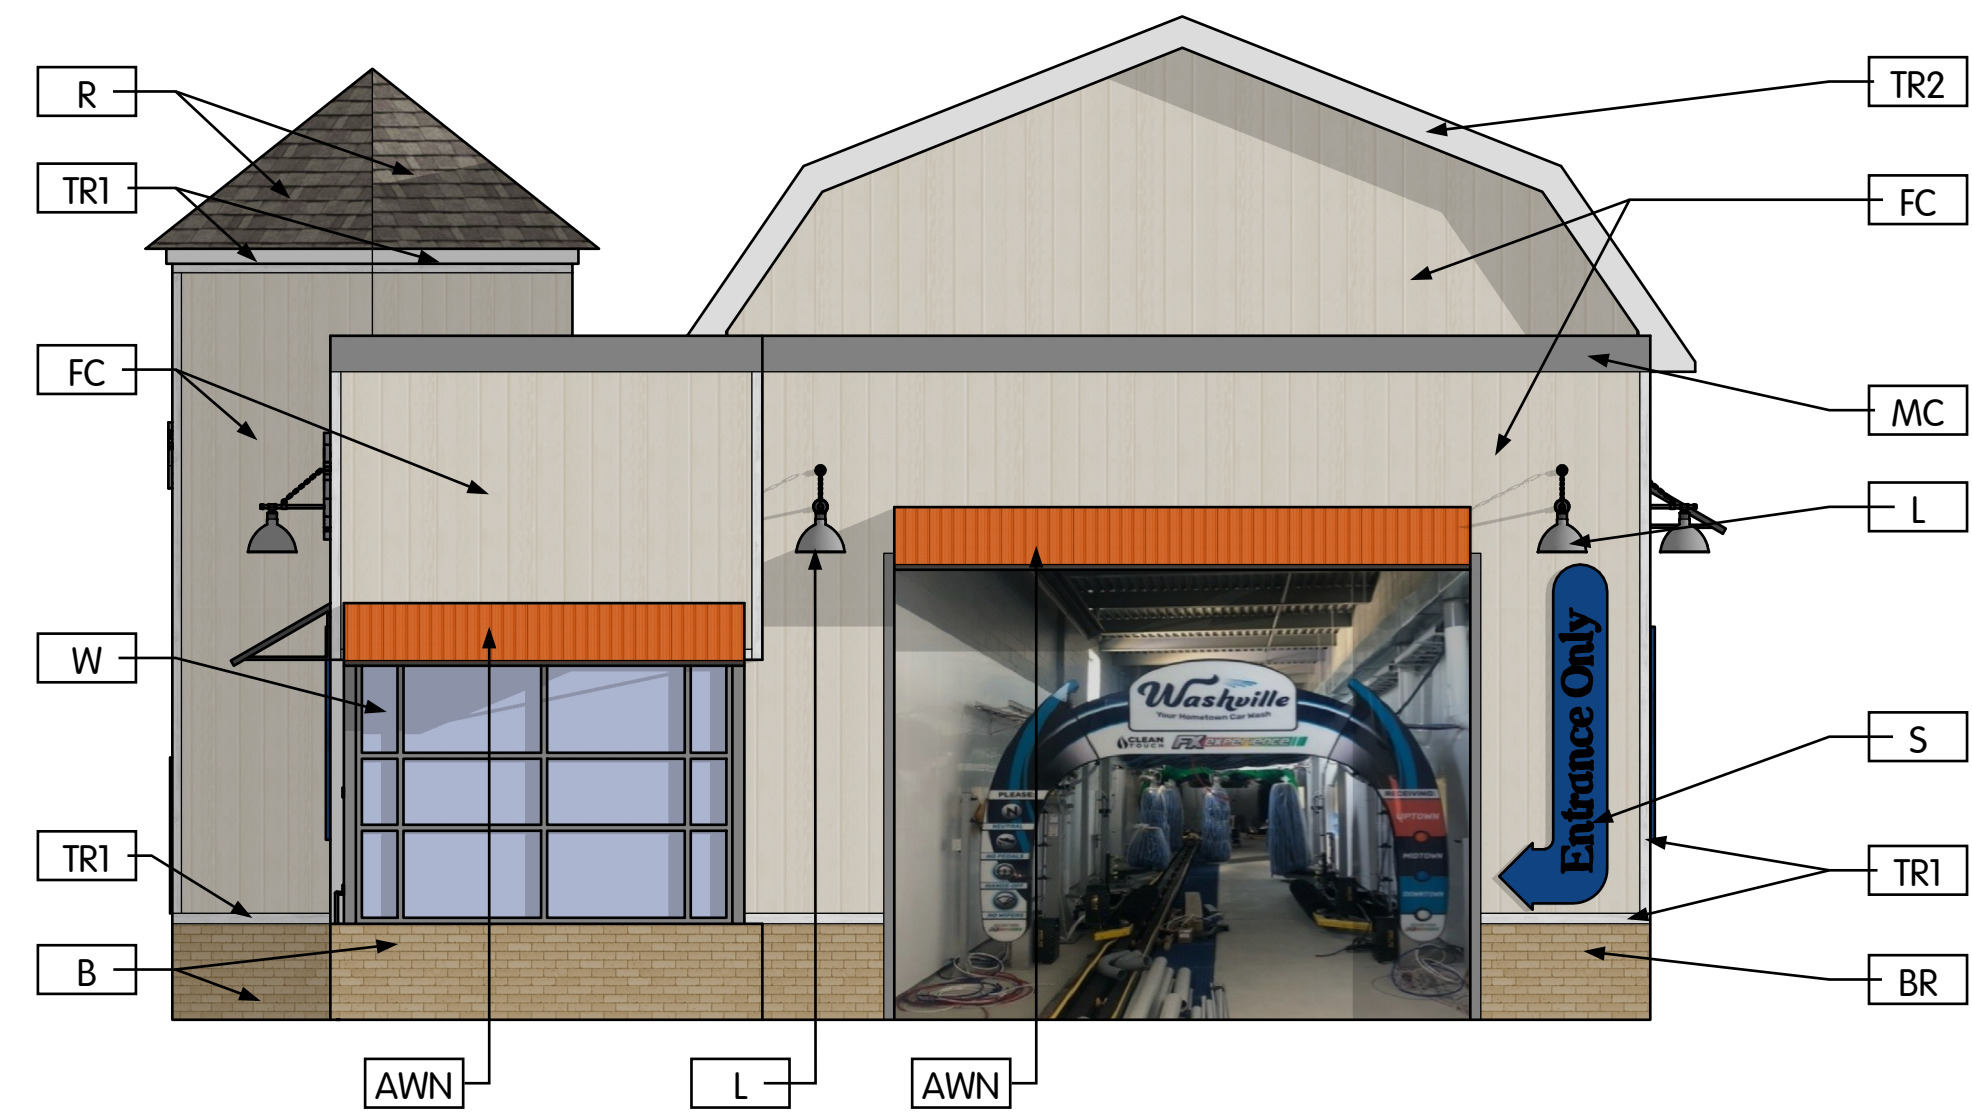

1 ENTRANCE SIDE ELEVATION
 A200 Scale: 3/16" = 1'-0"

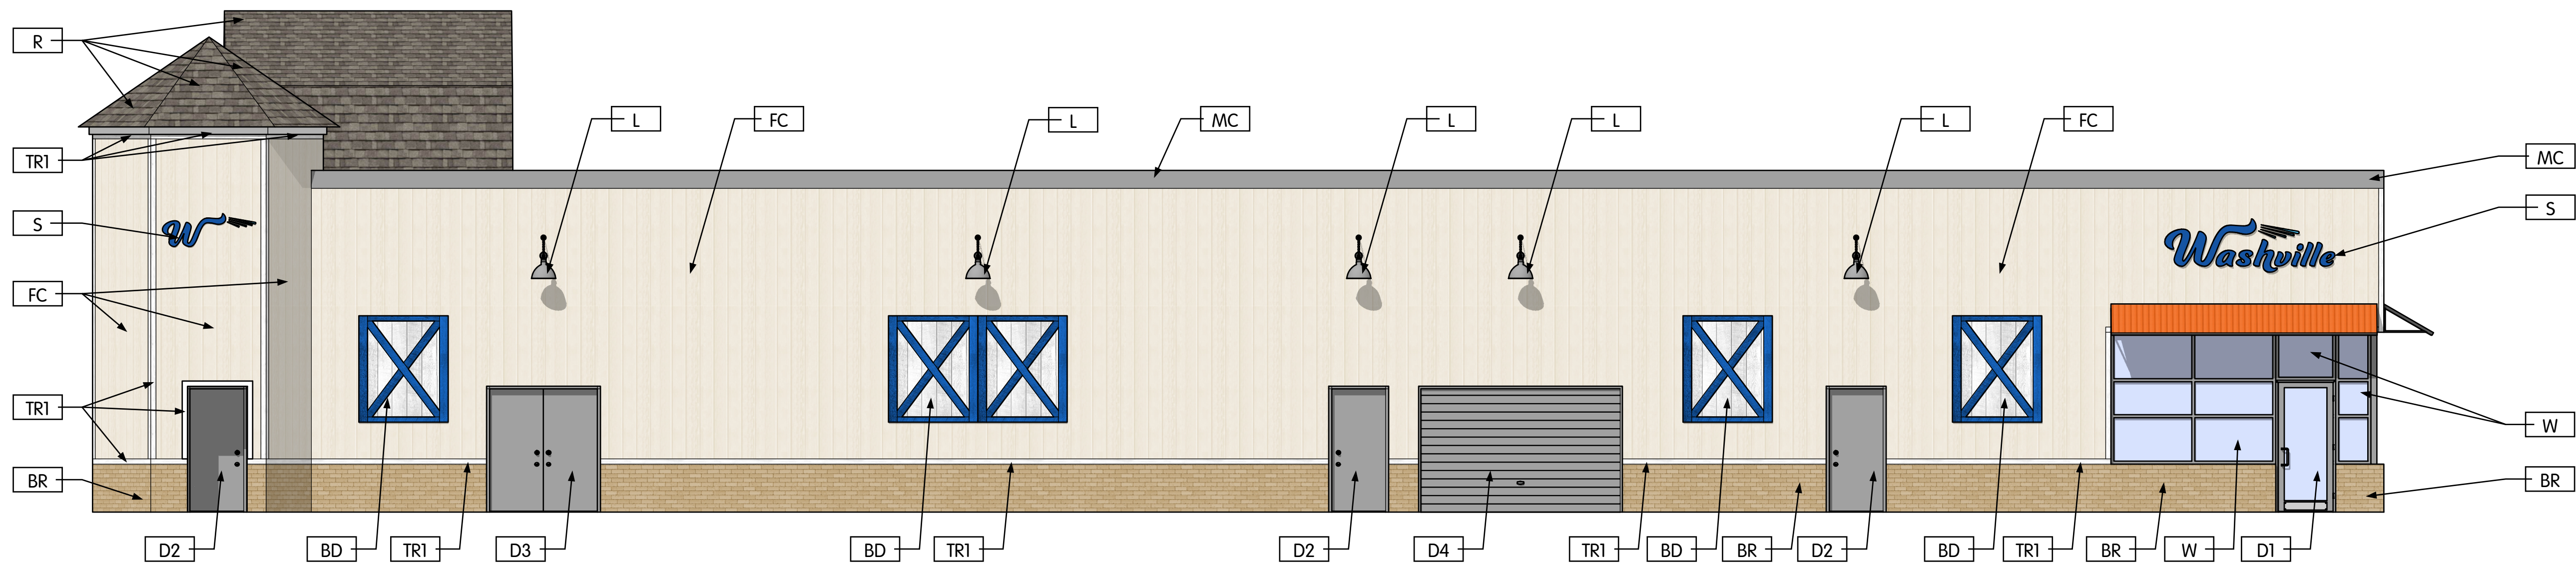

2 PARKING SIDE ELEVATION
 A200 Scale: 3/16" = 1'-0"


EXTERIOR FINISH / MATERIAL LEGEND

AWN	STANDING SEAM METAL ROOF PAINTED P3
BD	FAUX BARN DOORS SEE DETAIL / FOR MORE INFORMATION
BR	BRICK BELDEN BRICK COMPANY BUTTERCUP GLAZE MODULAR (3 5/8" x 2 1/4" x 7 5/8")
D1	ALUMINUM ENTRY DOOR ANODIZED ALUMINUM
D2	HOLLOW METAL DOOR EQUIPMENT ROOM DOOR
D3	HOLLOW METAL DOOR EQUIPMENT ROOM DOUBLE DOOR
D4	OVERHEAD COILING DOOR VENDING AREA FACTORY FINISH
FC	FIBER CEMENT PANELING JAMES HARDIE SIERRA 8 - HARDIE PANELING - VERTICAL CUSTOM WASHVILLE CREME COLOR
L	EXTERIOR PENDANT LIGHT T.B.D.
MC	METAL COPING ALUMINUM PAINTED P4
P1	PAINT SHERWIN WILLIAMS PURE WHITE - SW 7005 EXTERIOR GRADE
P2	PAINT SHERWIN WILLIAMS HYPER BLUE - SW 965 EXTERIOR GRADE
P3	PAINT SHERWIN WILLIAMS INVIGORATE - SW 6886 EXTERIOR GRADE
P4	PAINT SHERWIN WILLIAMS GRAY SHINGLE - SW 7670 EXTERIOR GRADE
R	SHINGLE ROOF ATLAS ROOFING (or equivalent) STORM MASTER SHAKE WEATHERED WOOD
S	BUILDING SIGNAGE PERMITTED & INSTALLED BY OTHERS
TRI	FIBER CEMENT TRIM HARDIE TRIM BOARDS SMOOTH 4" x 96" x 1" PAINTED P1
TR2	FIBER CEMENT TRIM HARDIE TRIM BOARDS SMOOTH 10" x 96" x 1" PAINTED P1
TR3	FIBER CEMENT TRIM HARDIE TRIM BOARDS SMOOTH 4" x 96" x 1" PAINTED P2
W	WINDOW CR LAURENCE US ALUMINUM - FLUSH FRONT SERIES 451 CLEAR ANODIZED REFER TO SHEET A 601 FOR MORE INFORMATION

*ALL D2, D3, D4 EXTERIOR DOOR FINISHES TO USE FACTORY FINISH CLOSEST COLOR MATCH TO P4



1 EXIT SIDE ELEVATION
 A201 Scale: 3/16" = 1'-0"

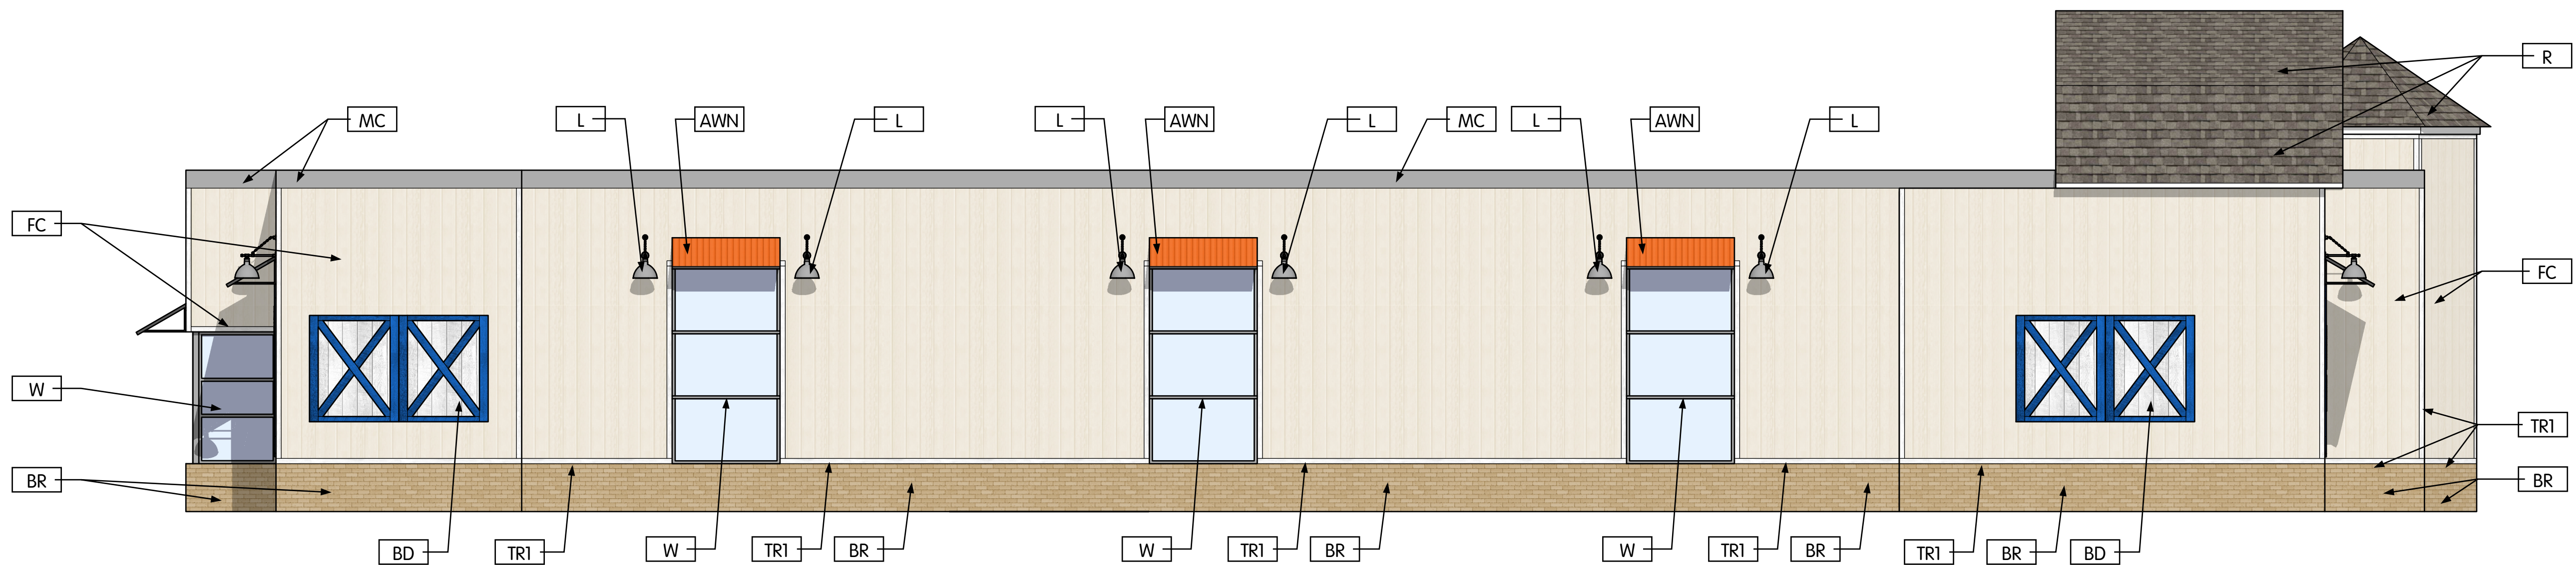

2 NON-PARKING SIDE ELEVATION
 A201 Scale: 3/16" = 1'-0"

EXTERIOR FINISH / MATERIAL LEGEND

AWN	STANDING SEAM METAL ROOF PAINTED P3
BD	FALUX BARN DOORS SEE DETAIL ___ / ___ FOR MORE INFORMATION
BR	BRICK BELDEN BRICK COMPANY BUTTERCUP GLAZE MODULAR (3 5/8" x 2 1/4" x 7 5/8")
D1	ALUMINUM ENTRY DOOR ANODIZED ALUMINUM
D2	HOLLOW METAL DOOR EQUIPMENT ROOM DOOR
D3	HOLLOW METAL DOOR EQUIPMENT ROOM DOUBLE DOOR
D4	OVERHEAD COILING DOOR VENDING AREA FACTORY FINISH
FC	FIBER CEMENT PANELING JAMES HARDIE SIERRA 8 - HARDIE PANELING - VERTICAL CUSTOM WASHVILLE CREME COLOR
L	EXTERIOR PENDANT LIGHT T.B.D.
MC	METAL COPING ALUMINUM PAINTED P4
P1	PAINT SHERWIN WILLIAMS PURE WHITE - SW 7005 EXTERIOR GRADE
P2	PAINT SHERWIN WILLIAMS HYPER BLUE - SW 965 EXTERIOR GRADE
P3	PAINT SHERWIN WILLIAMS INVIGORATE - SW 6886 EXTERIOR GRADE
P4	PAINT SHERWIN WILLIAMS GRAY SHINGLE - SW 7670 EXTERIOR GRADE
R	SHINGLE ROOF ATLAS ROOFING (or equivalent) STORM MASTER SHAKE WEATHERED WOOD
S	BUILDING SIGNAGE PERMITTED & INSTALLED BY OTHERS
TRI	FIBER CEMENT TRIM HARDIE TRIM BOARDS SMOOTH 4" x 96" x 1" PAINTED P1
TR2	FIBER CEMENT TRIM HARDIE TRIM BOARDS SMOOTH 10" x 96" x 1" PAINTED P1
TR3	FIBER CEMENT TRIM HARDIE TRIM BOARDS SMOOTH 4" x 96" x 1" PAINTED P2
W	WINDOW CR LAURENCE US ALUMINUM - FLUSH FRONT SERIES 451 CLEAR ANODIZED REFER TO SHEET A 601 FOR MORE INFORMATION

*ALL D2, D3, D4 EXTERIOR DOOR FINISHES TO USE FACTORY FINISH
 CLOSEST COLOR MATCH TO P4



SEAL

REVISIONS	DESCRIPTION

PROJECT INFORMATION
 WASHVILLE CARWASH
 1312 OAKLAWN AVENUE | CRANSTON, RI 02920
 EXTERIOR ELEVATIONS

SHEET MANAGEMENT	PROJECT NO.: WAS04-029	PK	JD
DATE ISSUED:	11/17/21	PK	JD
DRAWN BY:		PK	JD
REVIEWED BY:		PK	JD

SHEET NUMBER
A201