

1 First Floor Concept Plan
A101/ Scale: 1/8" = 1'

UNIT MIX

DESCRIPTION	UNIT COUNT	DESCRIPTION	UNIT COUNT
5' x 5'	0	10' x 20'	0
5' x 10'	0	10' x 25'	0
5' x 15'	0	10' x 30'	0
5' x 20'	0	15' x 15'	0
7.5' x 10'	0	15' x 20'	0
8' x 10'	0	15' x 25'	0
10' x 10'	0	15' x 30'	0
10' x 15'	0	20' x 30'	0

Eave Ht	Eave Ht
Roof Type	Roof Type
Building Type	Building Type
Door Vendor	Door Vendor
Version	Version

DATE:	3.24.2022
DRAWN BY:	EJL
SCALE:	NOT TO SCALE



PROJECT NAME:		Casper Bahlmann	
PROJECT ADDRESS:		Cranston, RI	
OWNER:	Casper Bahlmann	PROJECT NO.:	0
SHEET TITLE:	Floor plan Building proposal		

Hess
Design/
Architecture &
Construction
Management

Project
Certification

Progress Draft -
Not for Construction, Demolition
or Permitting Use

Reviewer/Attends


Project Title:
**51
Washington
Arenovation
&
Reconfiguration
of existing
building to a
Self-Storage
Facility**

Drawing Status:
**Progress -
Draft**


Project Number: **2209**
Date: **03/16/2022**

Sheet Name/
Contents:
**Basement
& 2nd
Floor
Concept
A102**

Notes:
1. All dimensions noted are "As Is" taken from field measurements based on existing conditions and varying surfaces and finish faces. Construction dimensions shall be verified in field by contractor after demolition work.
2. Demolition plan to be coordinated with structural engineering.

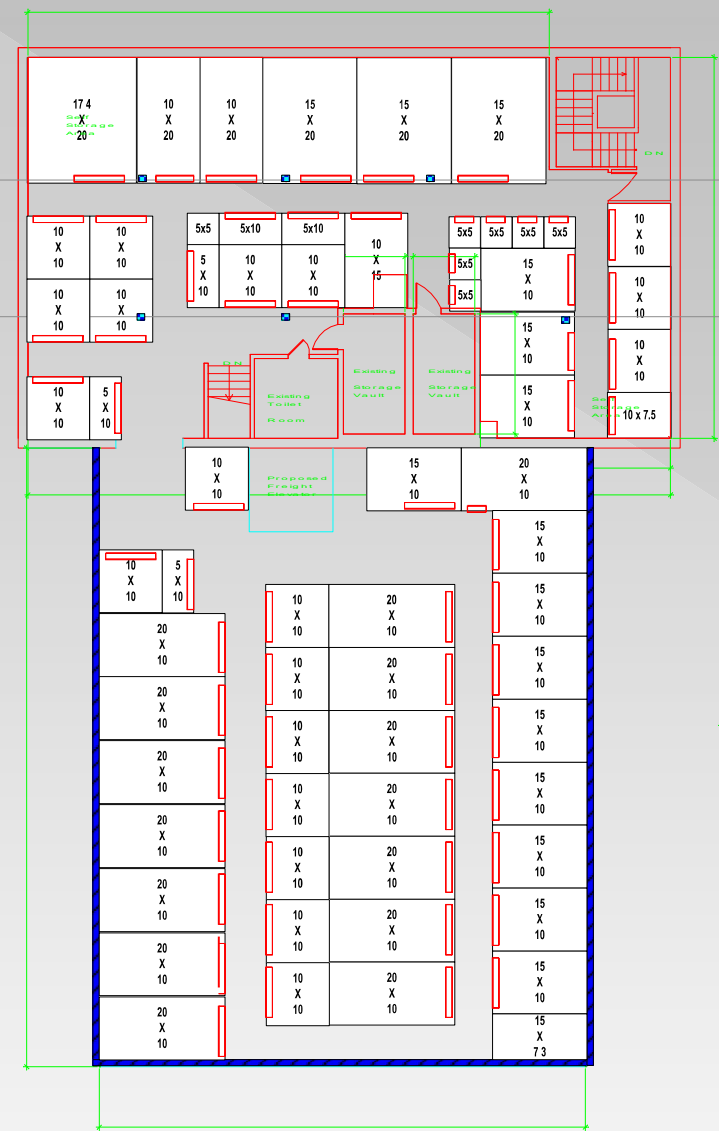

2 2nd Floor Concept Plan
A102 Scale: 1/8" =

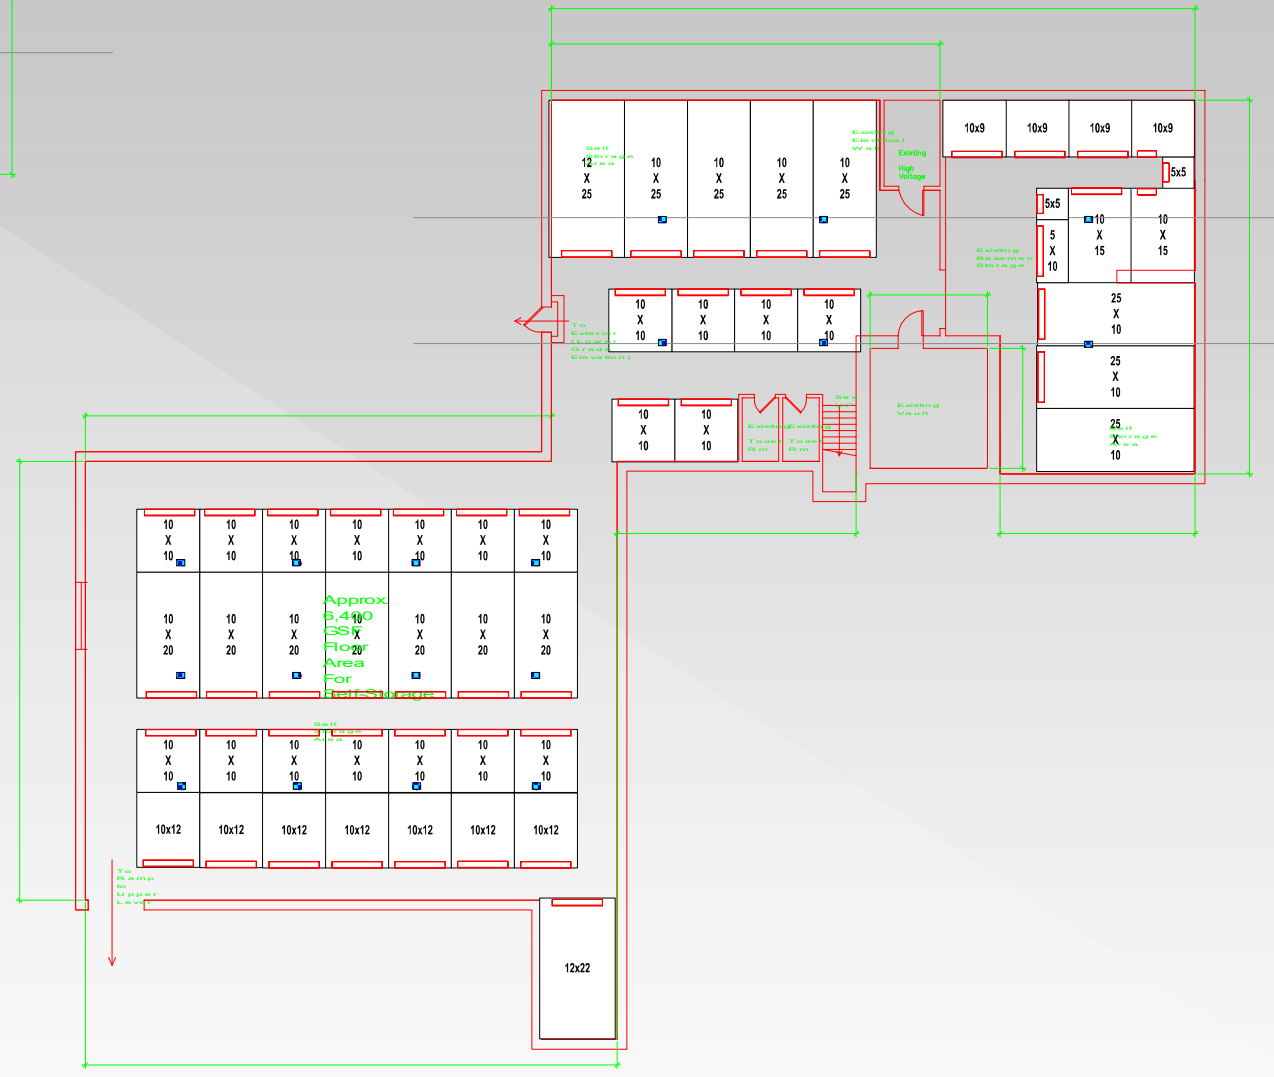

1 Basement Floor Concept Plan
A102 Scale: 1/8" =

UNIT MIX

DESCRIPTION	UNIT COUNT	DESCRIPTION	UNIT COUNT
5' x 5'	0	10' x 20'	0
5' x 10'	0	10' x 25'	0
5' x 15'	0	10' x 30'	0
5' x 20'	0	15' x 15'	0
7.5' x 10'	0	15' x 20'	0
8' x 10'	0	15' x 25'	0
10' x 10'	0	15' x 30'	0
10' x 15'	0	20' x 30'	0

Eave Ht	Eave Ht	DATE:	3.24.2022
Roof Type	Roof Type	DRAWN BY:	EJL
Building Type	Building Type	SCALE:	NOT TO SCALE
Door Vendor	Door Vendor		
Version	Version		



PROJECT NAME: Casper Bahlmann		PROJECT NO.:	0
PROJECT ADDRESS: Cranston, RI		OWNER:	Casper Bahlmann
OWNER:		SHEET TITLE: Floor plan Building proposal	