

1 GARDEN LEVEL FLOOR PLAN EXHIBIT (ADA UNITS)
 SCALE: 1/4" = 1'-0"
 NORTH



McGeorge
 Architecture Interiors

18 Fifth Avenue
 East Greenwich, Rhode Island 02818
 401.398.7606
 mcgeorgeai.com
 matthew@mcgeorgeai.com 401.215.0749 c
 rebecca@mcgeorgeai.com 401.215.0869 c

NOT FOR
 CONSTRUCTION

PROJECT:

 747 PONTIAC
 747 PONTIAC AVE
 CRANSTON, RI 02910

CLIENT:

 THE OMNI GROUP
 ONE CEDAR STREET
 PROVIDENCE, RI 02903

REVISIONS:	NO.	DATE	DESCRIPTION

SCALE:	AS NOTED	DRAWN BY:	HC/SL/MM
DATE:	02.10.22	JOB NO.:	2022-07


TITLE:
 GARDEN LEVEL
 FLOOR PLAN
 EXHIBIT
 (ADA UNITS)

DWG NO.:
 EX1.1

ISSUED FOR REVIEW



1 FIRST LEVEL FLOOR PLAN EXHIBIT
 SCALE: 1/4" = 1'-0"
 NORTH

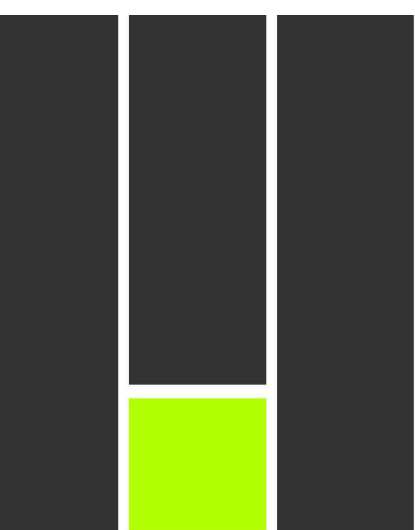

McGeorge
 Architecture Interiors
 18 Fifth Avenue
 East Greenwich, Rhode Island 02818
 401.398.7606
 mcgeorgeai.com
 matthew@mcgeorgeai.com 401.215.0749 c
 rebecca@mcgeorgeai.com 401.215.0869 c

NOT FOR
 CONSTRUCTION

PROJECT:

747 PONTIAC
 747 PONTIAC AVE
 CRANSTON, RI 02910

CLIENT:

THE OMNI GROUP
 ONE CEDAR STREET
 PROVIDENCE, RI 02903

REVISIONS:

NO.	DATE	DESCRIPTION


SCALE:	DRAWN BY:
AS NOTED	HC/SL/MM
DATE:	JOB NO.:
02.10.22	2022-07

TITLE:
**FIRST LEVEL
 FLOOR PLAN
 EXHIBIT**


DWG NO.:

EX1.2

ISSUED FOR REVIEW

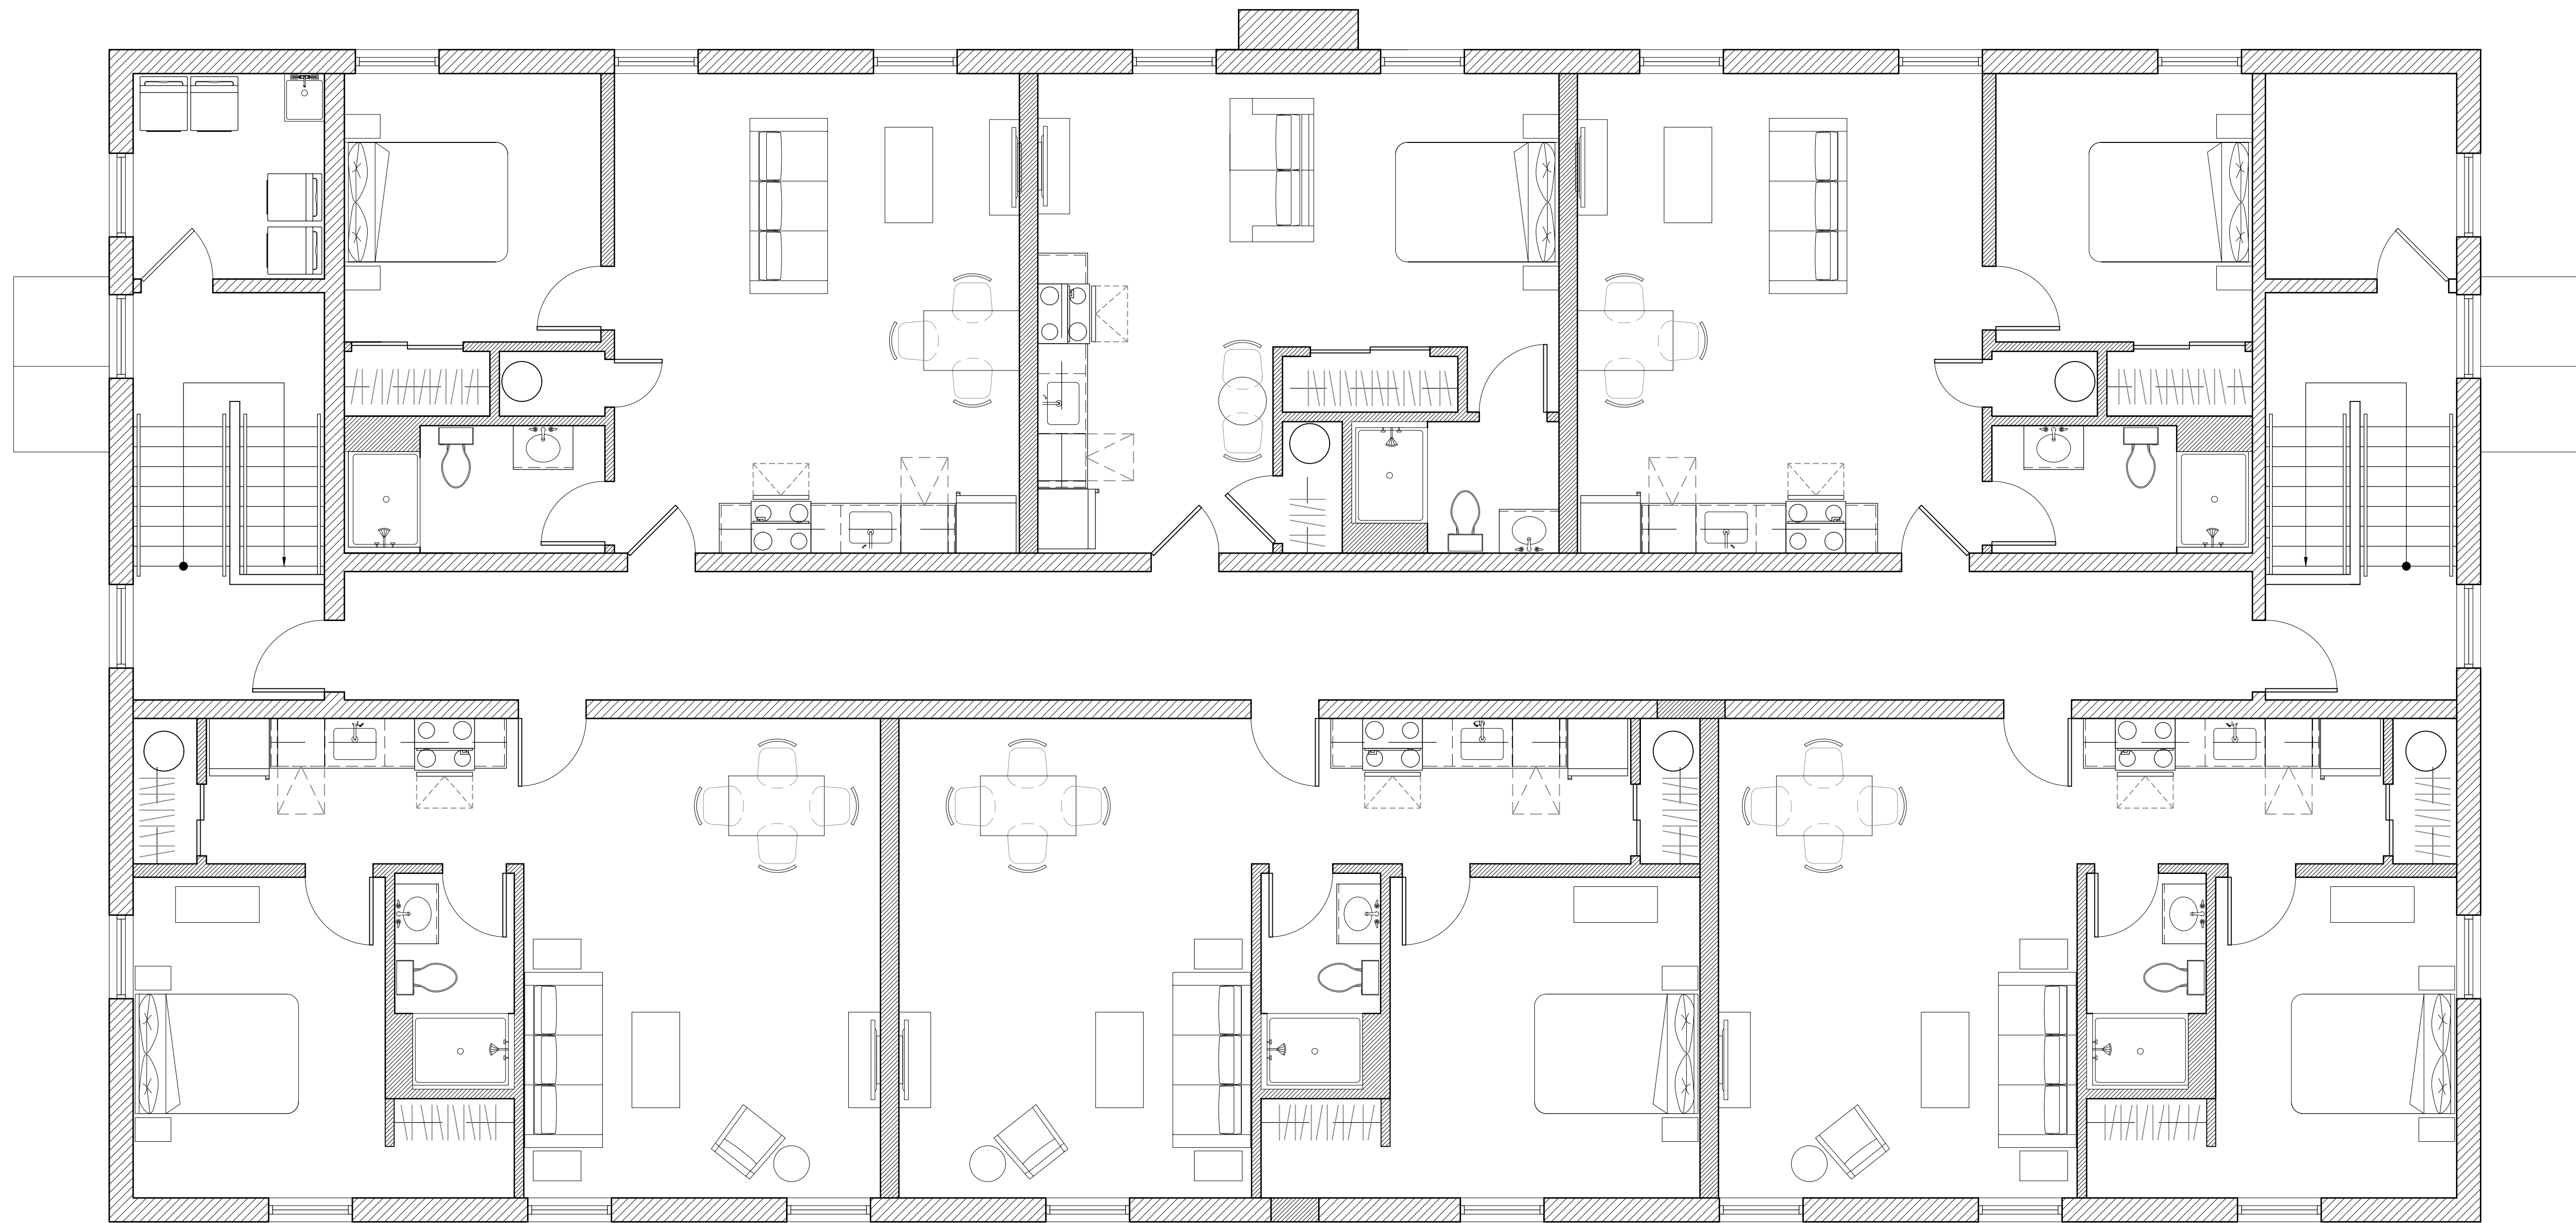

1 SECOND LEVEL FLOOR PLAN EXHIBIT
SCALE: 1/4" = 1'-0"
NORTH

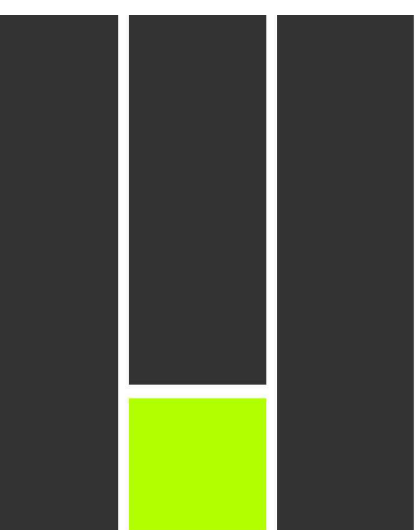

McGeorge
Architecture Interiors

18 Fifth Avenue
East Greenwich, Rhode Island 02818
401.398.7606
mcgeorgeai.com
matthew@mcgeorgeai.com 401.215.0749 c
rebecca@mcgeorgeai.com 401.215.0869 c

NOT FOR
CONSTRUCTION

PROJECT:

747 PONTIAC
747 PONTIAC AVE
CRANSTON, RI 02910

CLIENT:

THE OMNI GROUP
ONE CEDAR STREET
PROVIDENCE, RI 02903

REVISIONS:

NO.	DATE	DESCRIPTION

SCALE: AS NOTED DRAWN BY: HC/SL/MM

DATE: 02.10.22 JOB NO.: 2022-07

TITLE:
**SECOND LEVEL
FLOOR PLAN
EXHIBIT**

DWG NO.:

EX1.3

ISSUED FOR REVIEW