



1 **Front Existing Elevation**
Scale: 1/4" = 1'-0"

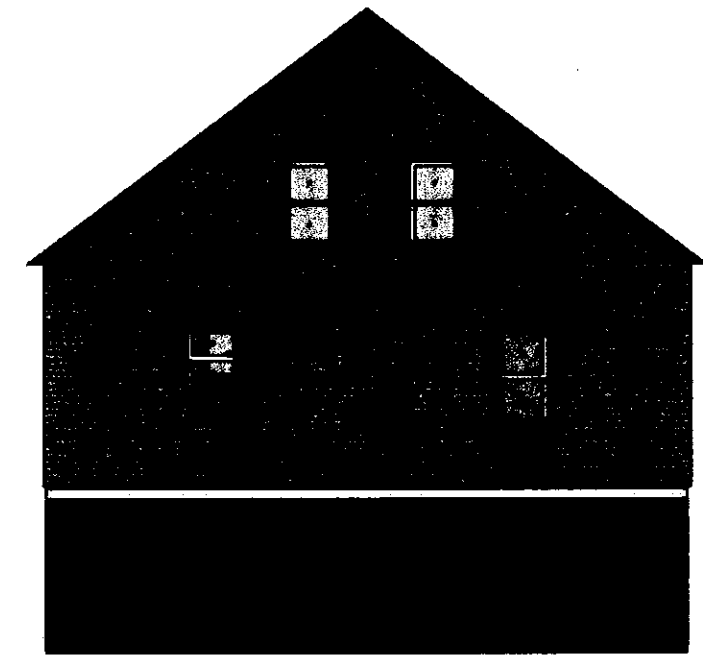

2 **Right Existing Elevation**
Scale: 1/4" = 1'-0"

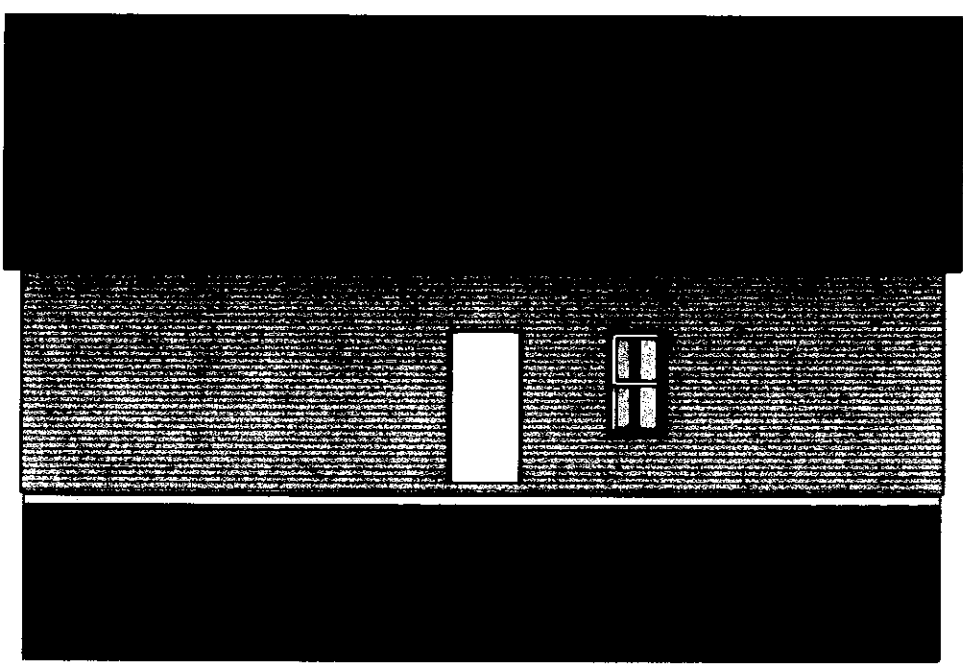


3 **Rear Existing Elevation**
Scale: 1/4" = 1'-0"




4 **Left Existing Elevation**
Scale: 1/4" = 1'-0"


No.	Date	By	Revision Notes
A.P. 7/4 Lot 1128			
No.	Date	Issue Notes	
Design Firm ESA Multi-Services LLC 250 School St Apt 204 Pawtucket, RI 02860			
Consultant 12 Howard St			
Elevations			
Project Manager Cesar Gonzalez	Project ID 11324		
Drawn By Edwin Posada	Scale 1/4" = 1'-0"		
Formatted By	Sheet No		
Date 4/22/2024	Sht-1		
DWG File Name 12 Howard St Cranston RI Existing.vwx	2		

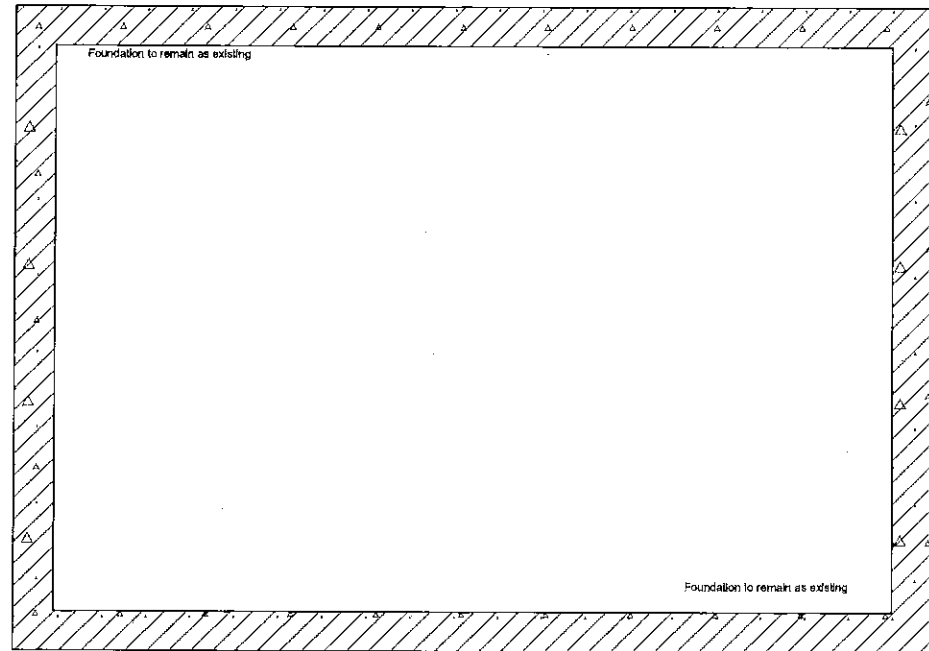


5 Existing Foundation
Scale: 1/4" = 1'-0"

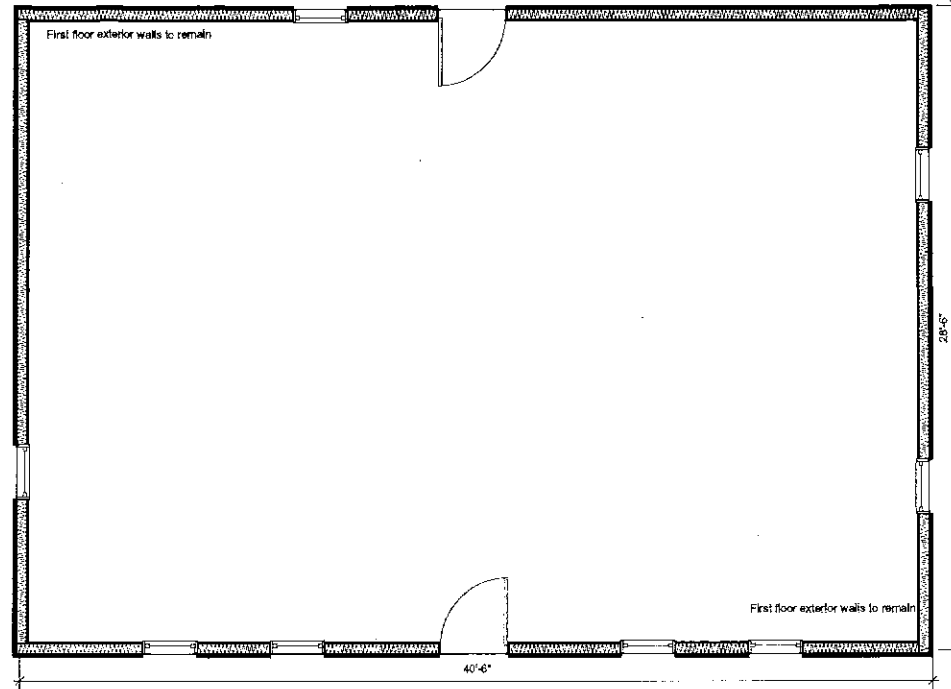

6 First Floor Walls
Scale: 1/4" = 1'-0"

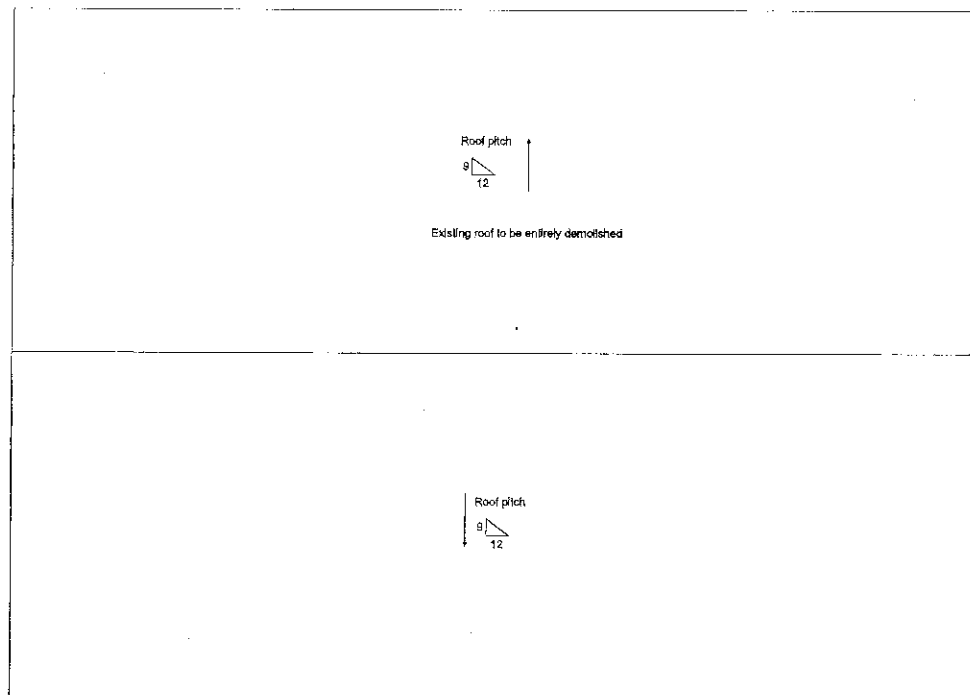

7 Existing Roof
Scale: 1/4" = 1'-0"

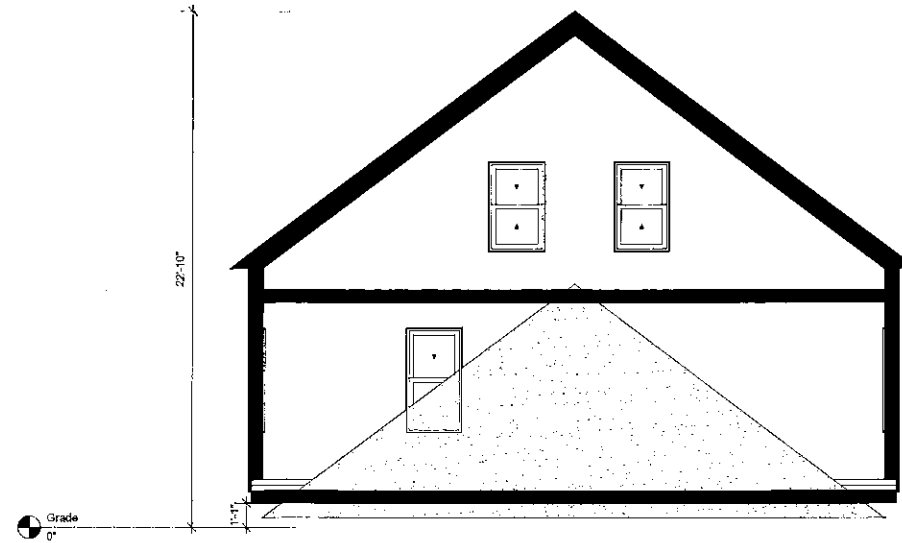

8 Sections Existing
Scale: 1/4" = 1'-0"

No.	Date	By	Revision Notes
			A.P. 7/4 Lot 1128
No.	Date	Issue Notes	
Designer / Firm ESA Multi-Services LLC 250 School St Apt 204 Pawtucket, RI 02860			
Project Title 12 Howard St			
Sheet Title Existing Building			
Project Manager Cesar Gonzalez		Project ID 11324	
Drawn By Edwin Posada		Scale 1/4" = 1'-0"	
Date 4/22/2024		Sheet No. Sht-2 of 2	
CAD File Name 12 Howard St Cranston RI Existing.vwx			