


PLANT LIST				
TREES				
Key	Botanical Name Common Name	Qty.	Size	Notes
AAB	Amelanchier 'Autumn Brilliance' Autumn Brilliance Serviceberry	2	2.5'-3" Cal.	B&B
ARRS	Acer rubrum 'Red Sunset' Red Sunset Maple	11	2.5'-3" Cal.	B&B
CKM	Comus kousa 'Milky Way' Kousa Dogwood	8	2"-2.5" Cal.	B&B
GBAG	Ginkgo biloba 'Autumn Gold' Autumn Gold Ginkgo	5	2.5'-3" Cal.	B&B
GTIS	Gleditsia Tri. inermis 'Shademaster' Shademaster Locust	2	2.5'-3" Cal.	B&B
LT	Liriodendron tulipifera Tulip Tree	4	2.5'-3" Cal.	B&B
MRS	Magnolia Royal Star' Royal Star Magnolia	1	2"-2.5" Cal.	B&B
TON	Thuja occidentalis 'Nigra' American Arborvitae	9	6'-7"	B&B
TOS	Thuja occidentalis 'Smaragd' Emerald Green Arborvitae	26	6'-7"	B&B
UAP	Ulmus americana 'Princeton' Princeton Elm	4	2.5'-3" Cal.	B&B
SHRUBS				
JHBC	Juniperus horizontalis 'Blue Chip' Blue Chip Juniper	27	18"-24"	Cont.
GROUNDCOVERS				
PT	Pachysandra terminalis Japanese Spurge	210	4" Pots	

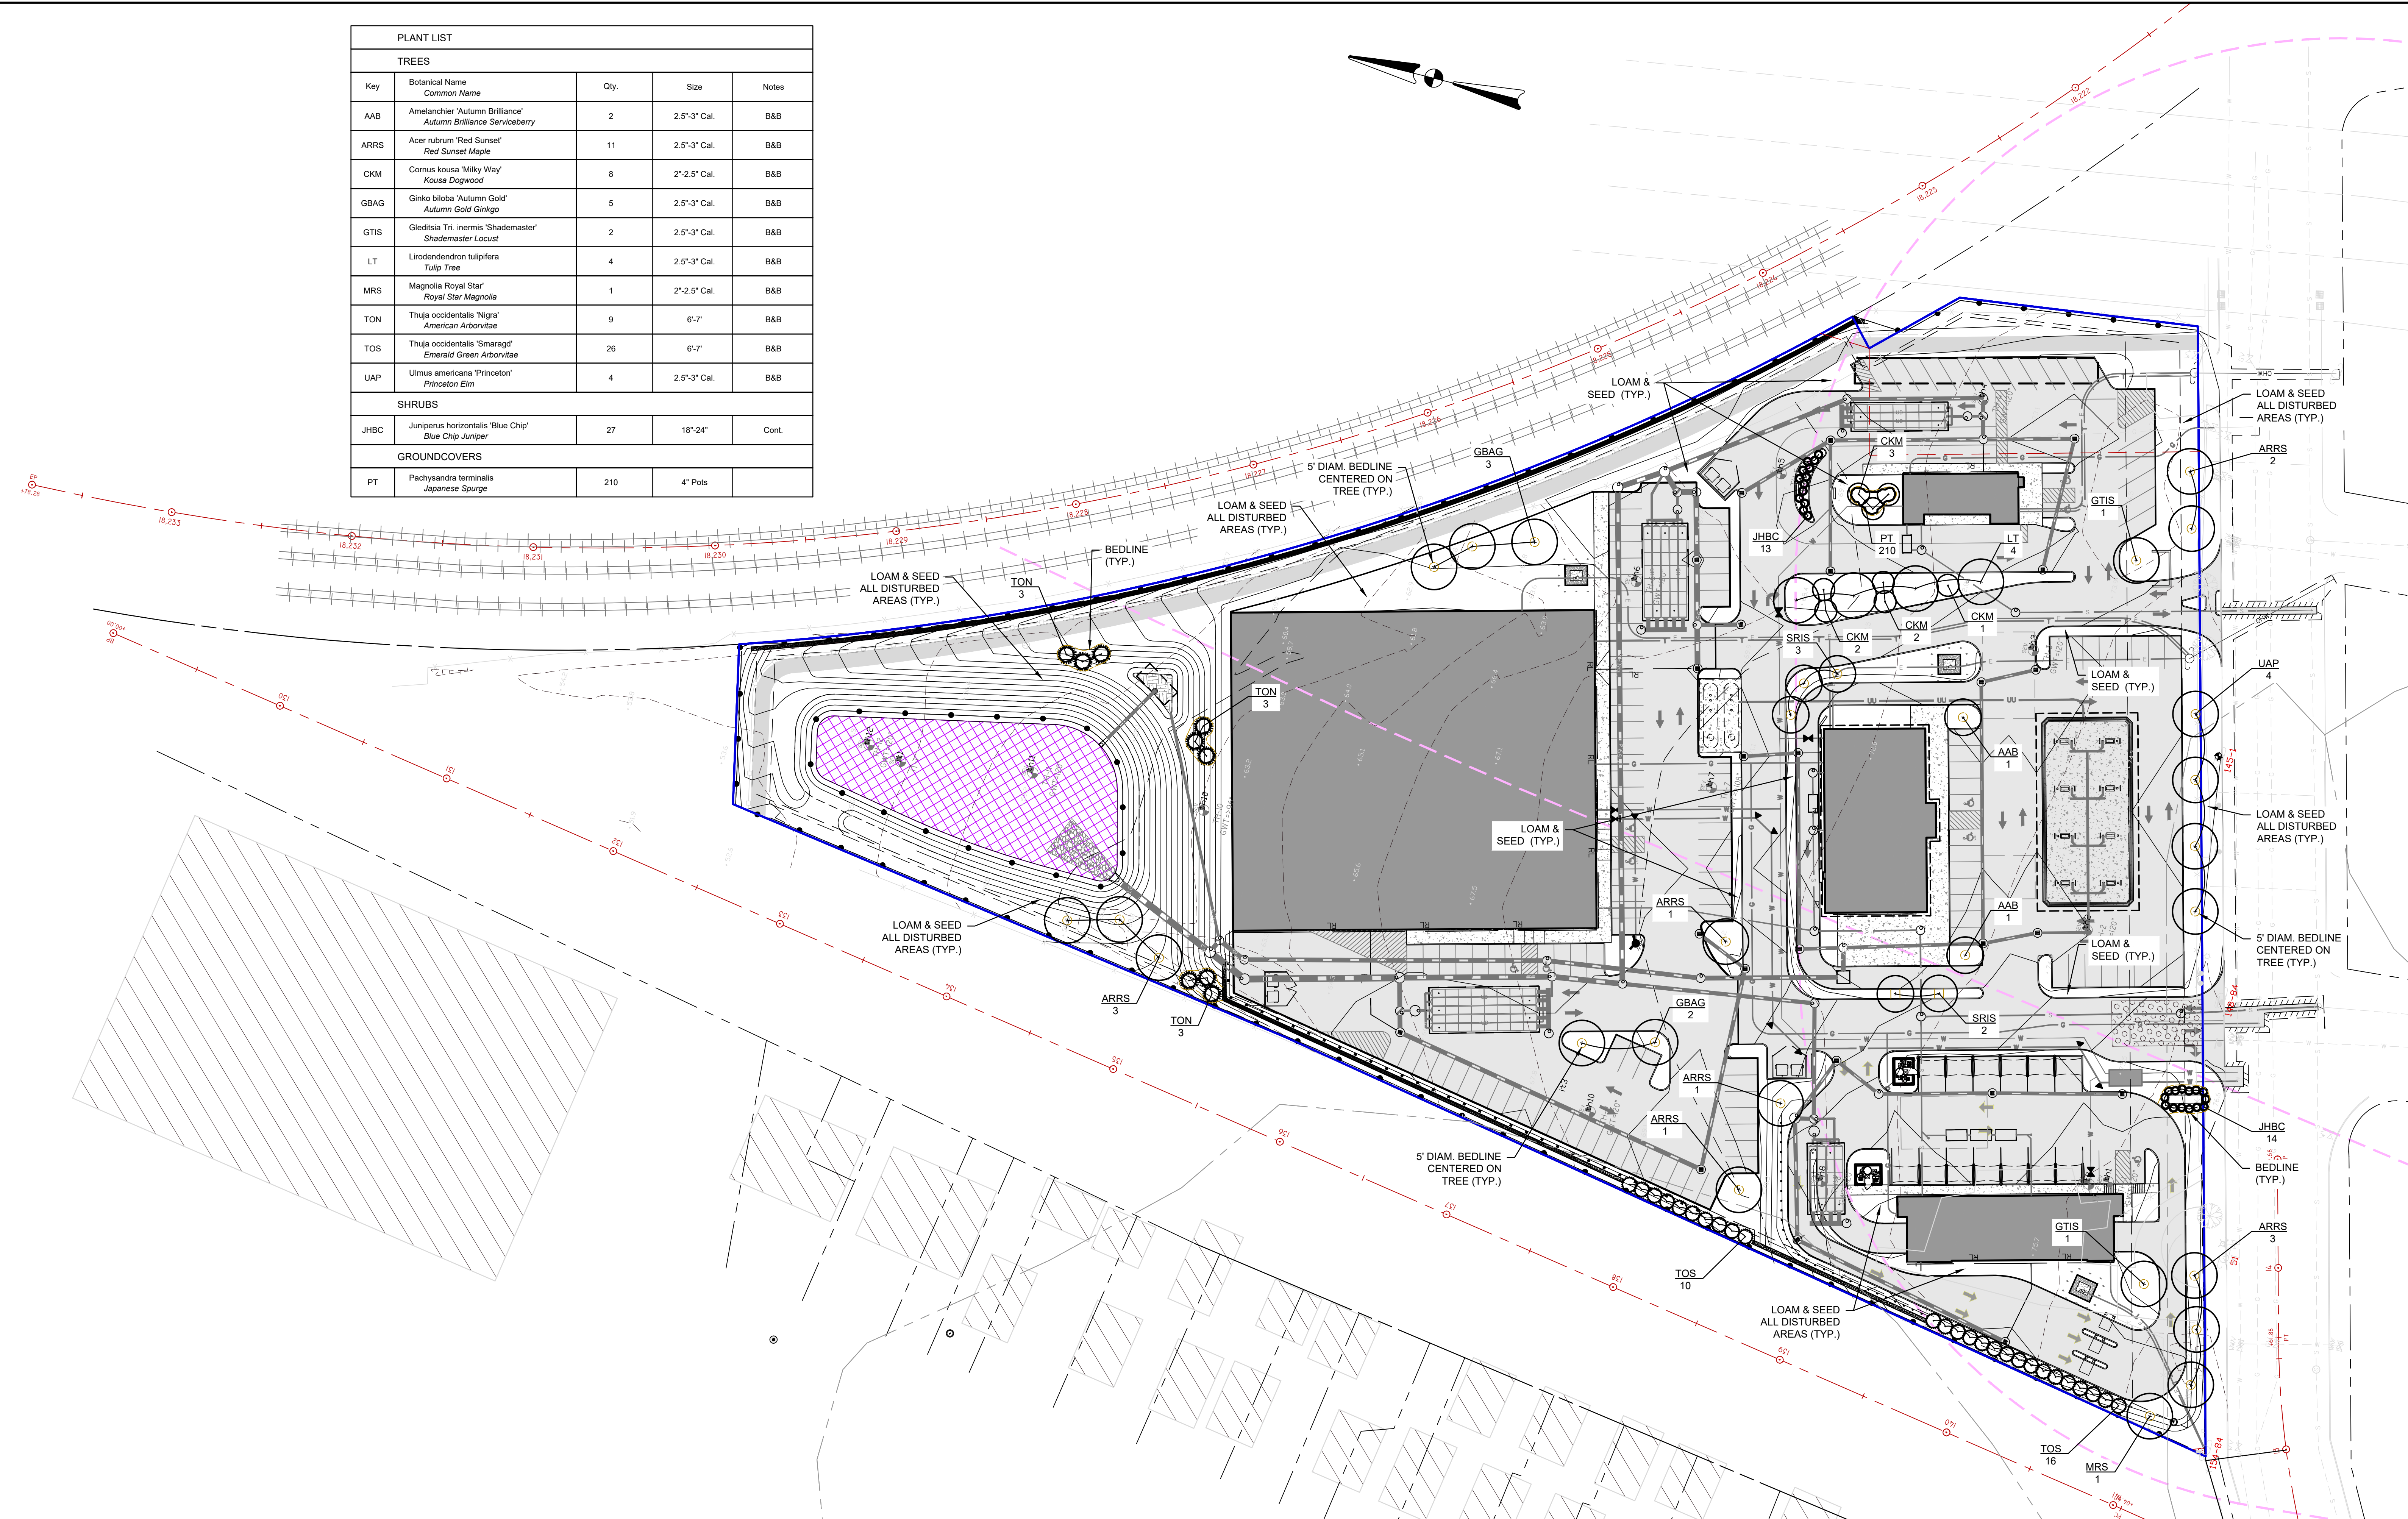


5/31/2022 2:56 PM N:\175005\17578 - TROLLEY BARN PLAZA\DRAWING FILES\PLAN SET\7578 PLANTING PLAN.DWG (BETA-STB BW\STB)

NUMBER	DATE	MADE BY	CHECKED BY	REVISIONS

DRAWN BY:  
DESIGNED BY:  
CHECKED BY:


REGISTERED PROFESSIONAL  
**For Review Only**  
PREPARED BY  
**BETA**  
www.BETA-Inc.com  
SUBCONSULTANT

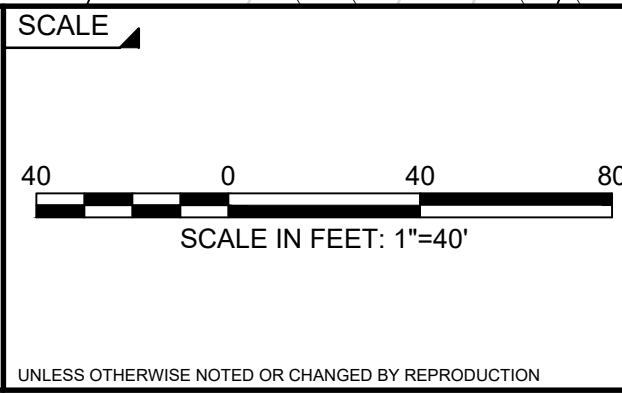


TITLE  
**Proposed Commercial Development Off-Site Improvement Concept Plan**  
**PLANTING PLAN**  
CRANSTON STREET AT GARFIELD AVENUE  
Cranston, RI

BETA JOB NO. 7578  
ISSUE DATE 2022  
SHEET NO. **P-1**


5/31/2022 2:57 PM N:\1750\517578 - TROLLEY BARN PLAZA\DRAWING FILES\PLAN SET\17578 PLANTING PLAN.DWG (BETA-STB BW.STB)

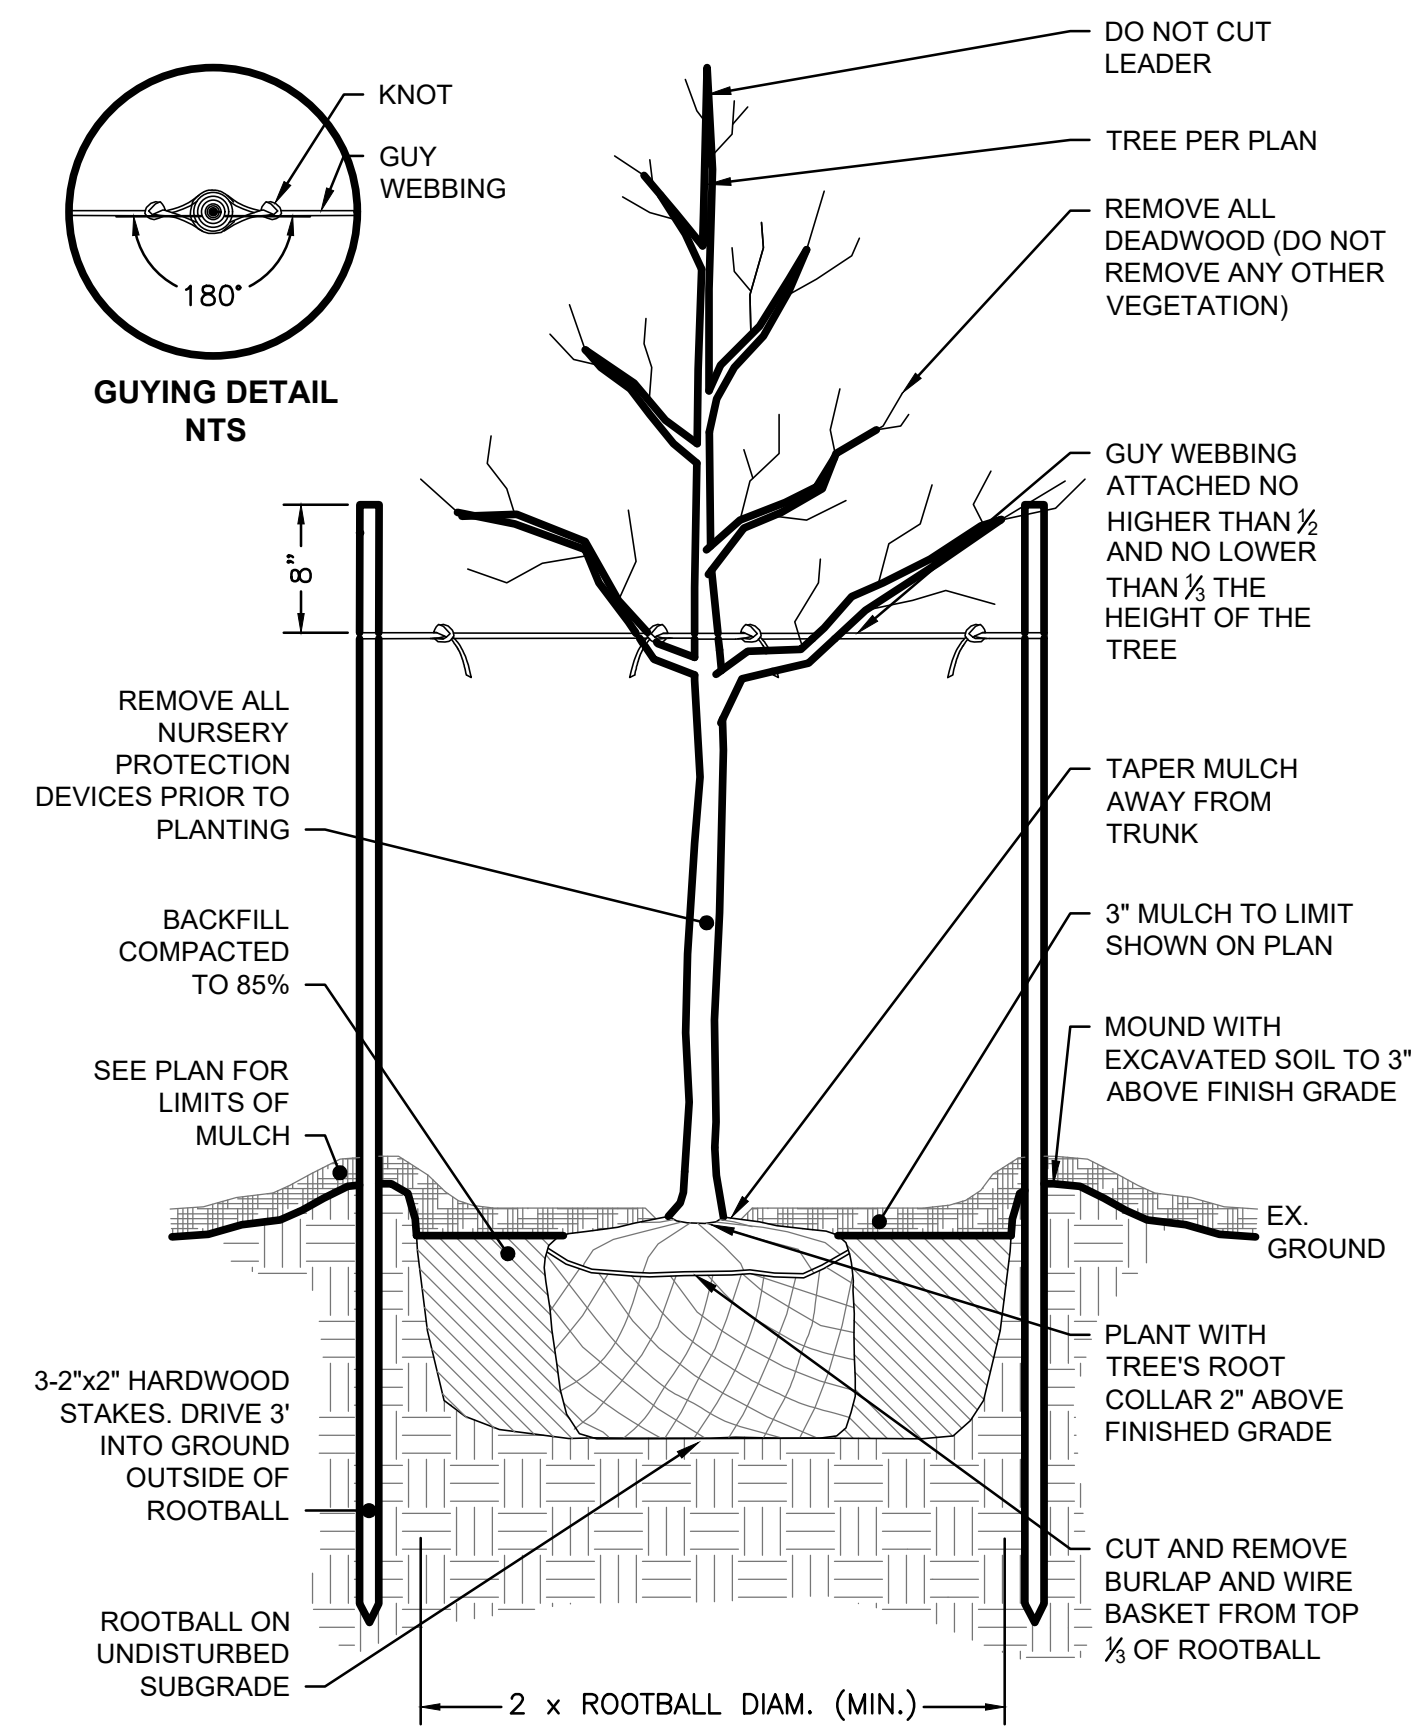


**DECIDUOUS TREE STAKING & PLANTING**  
NOT TO SCALE

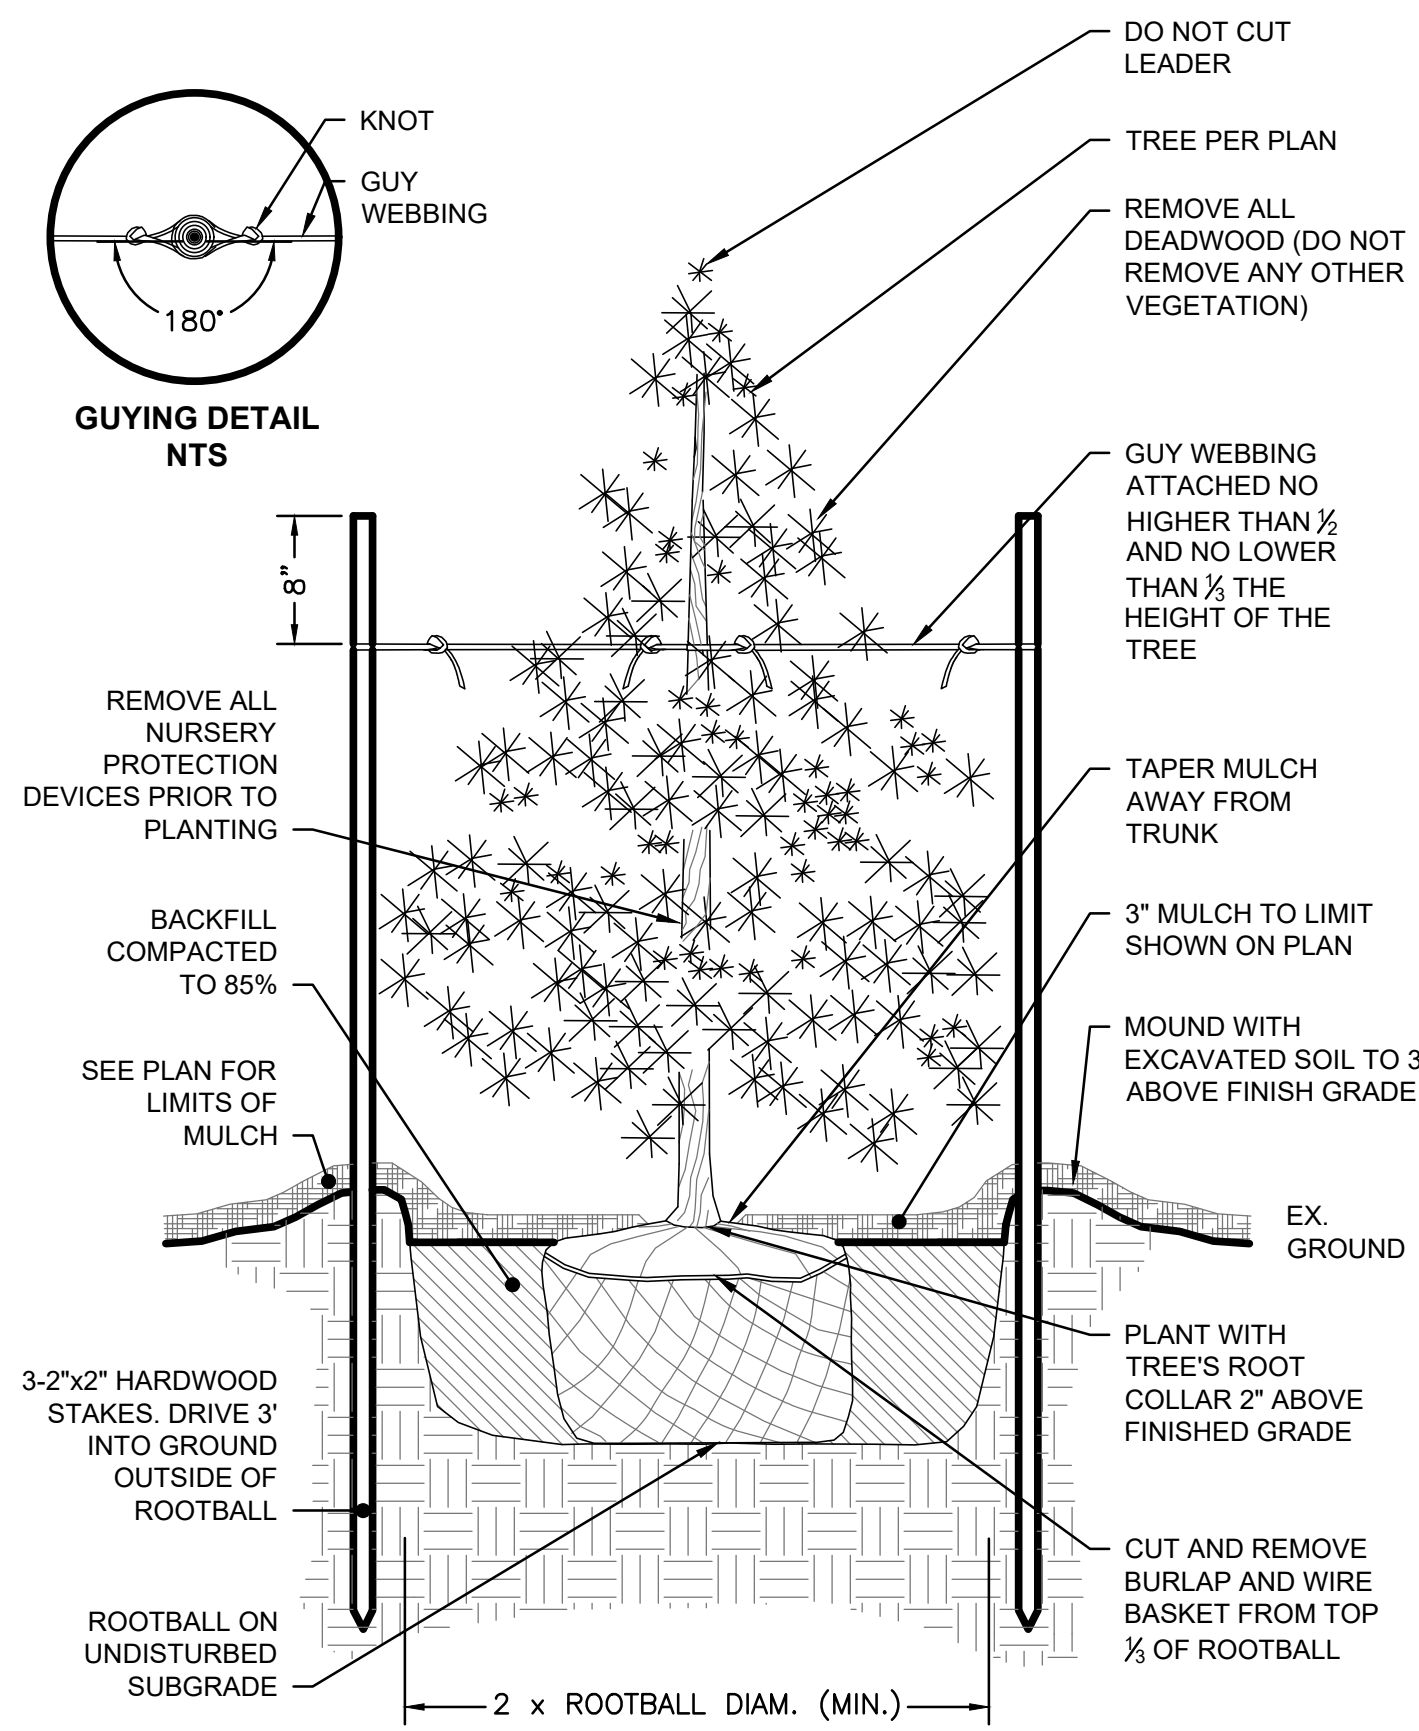


**EVERGREEN TREE STAKING & PLANTING**  
NOT TO SCALE

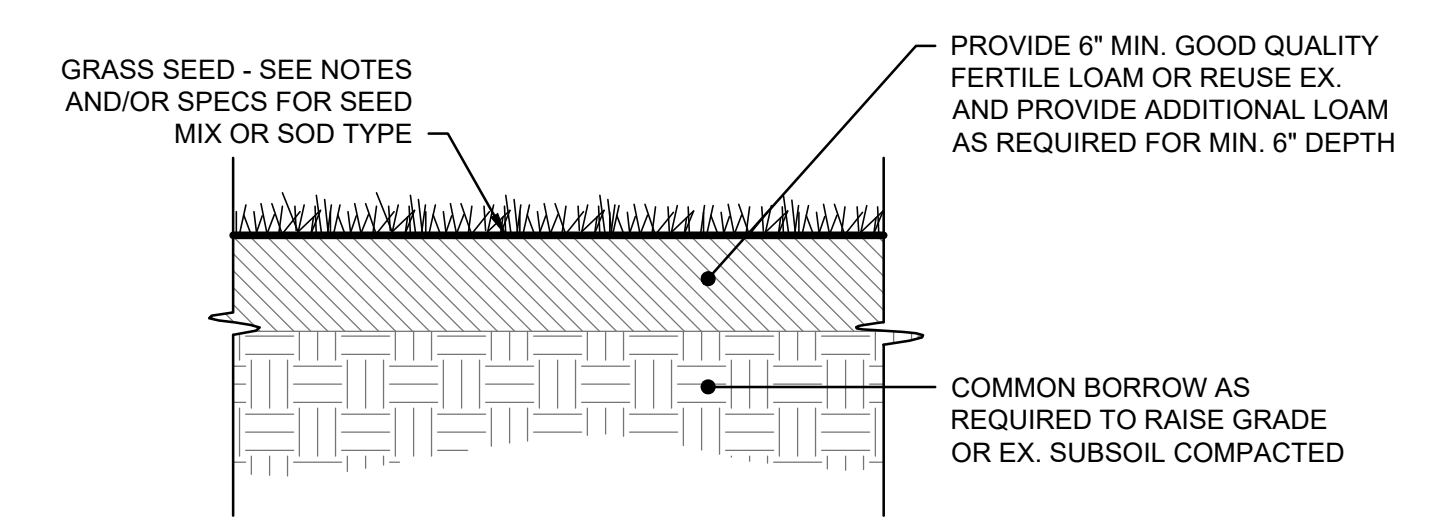


**LOAM AND SEED**  
NOT TO SCALE

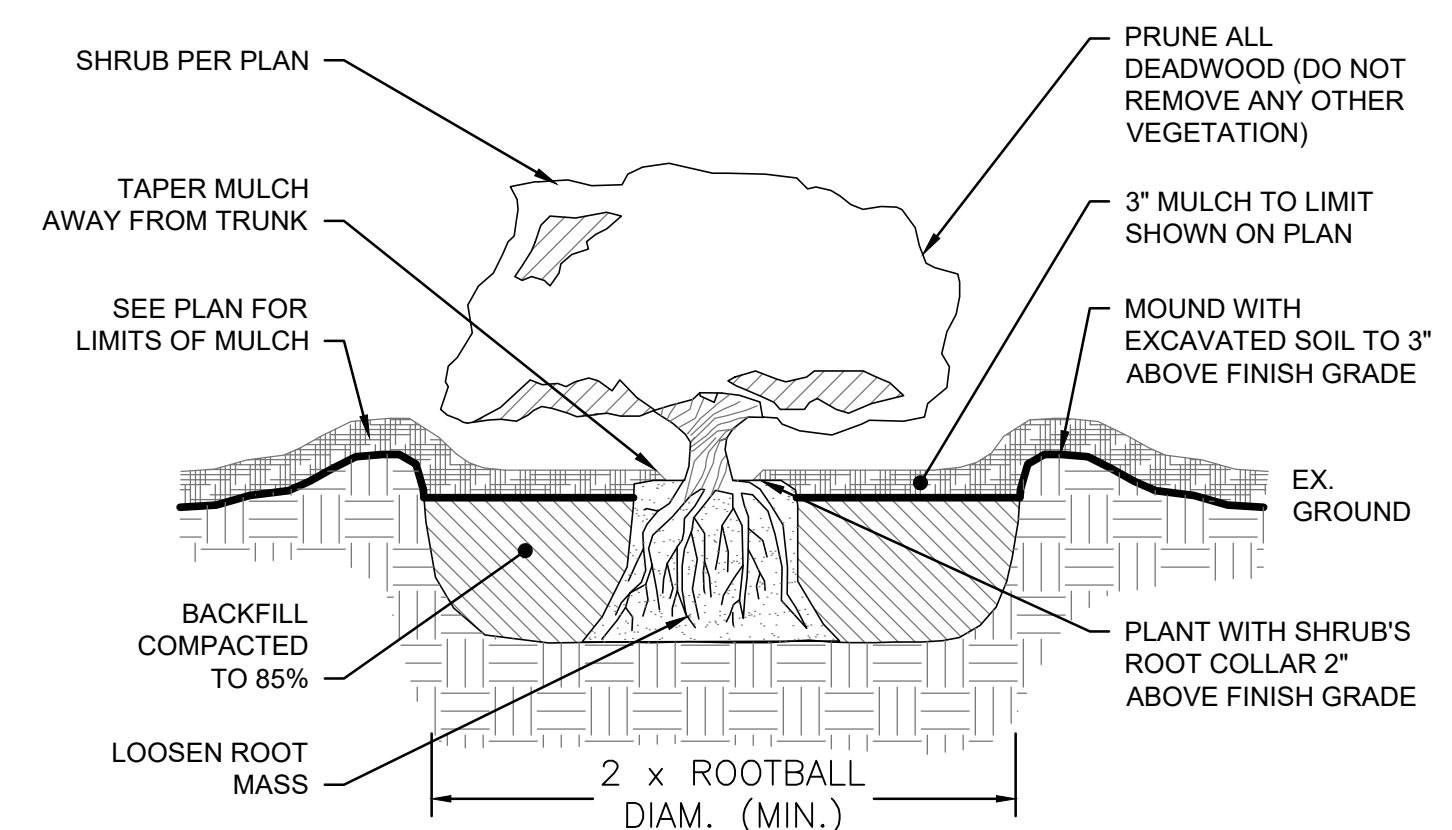

**CONTAINER GROWN TREE & SHRUB PLANTING**  
NOT TO SCALE

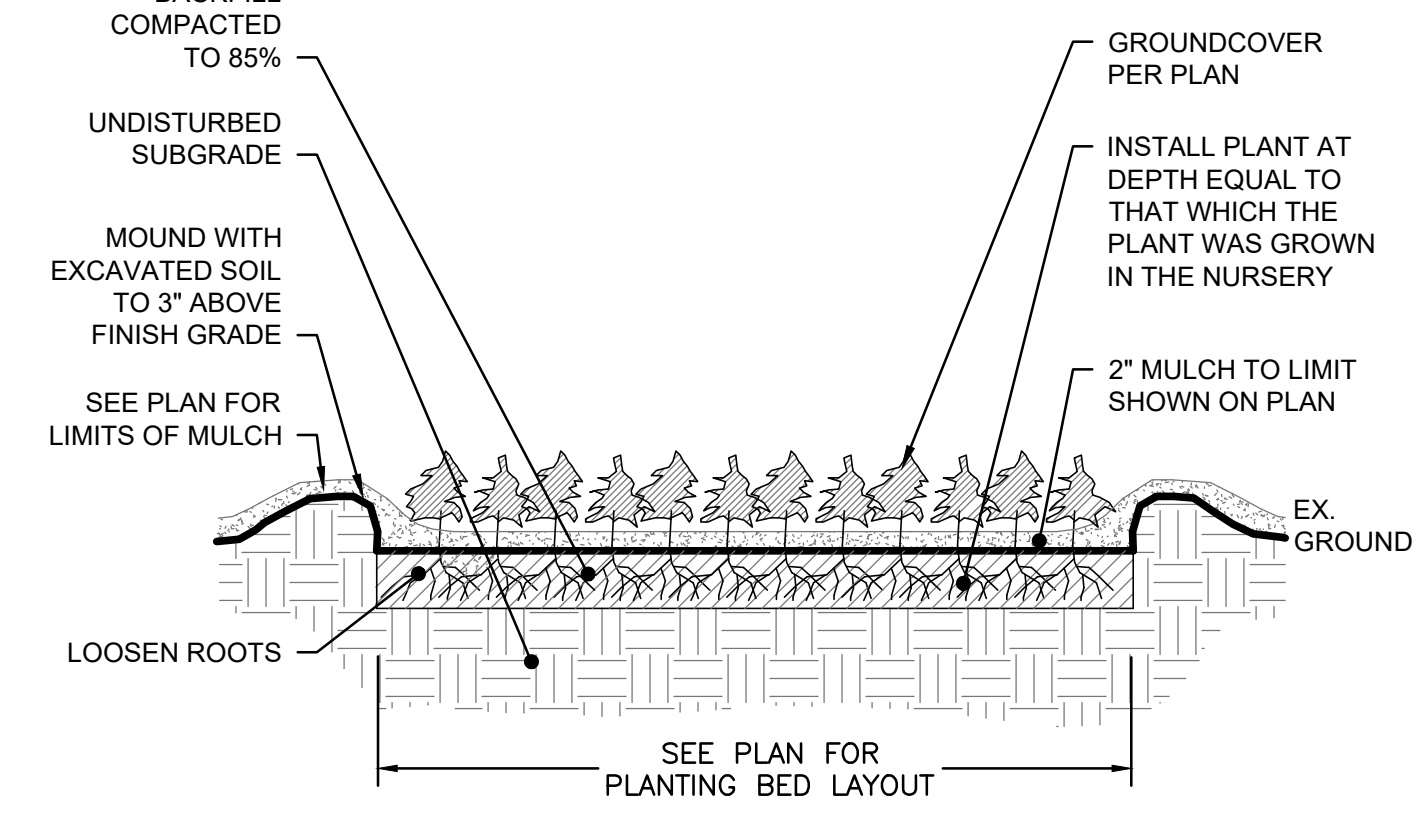

**GROUNDCOVER PLANTING**  
NOT TO SCALE

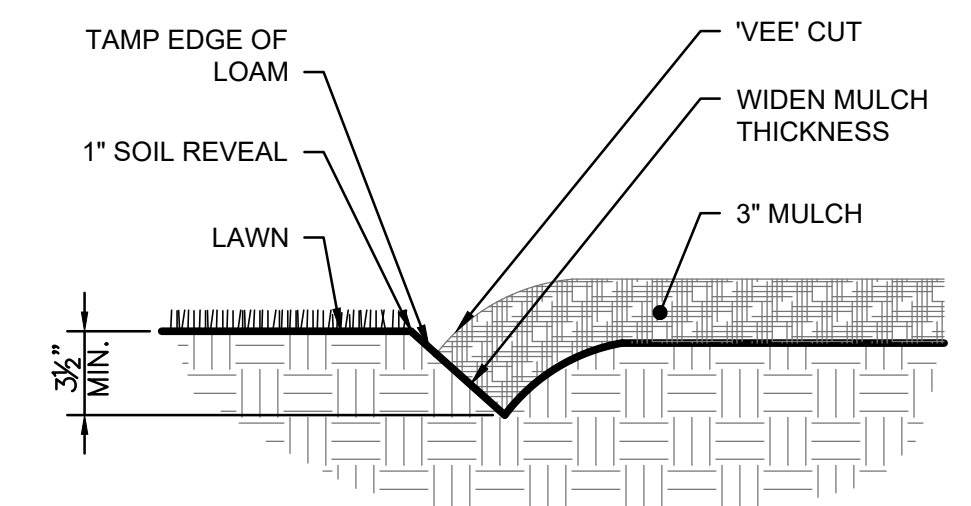

**BEDLINE EDGE**  
NOT TO SCALE

NUMBER	DATE	MADE BY	CHECKED BY	REVISIONS

DRAWN BY:  
DESIGNED BY:  
CHECKED BY:

REGISTERED PROFESSIONAL  
**For Review Only**



PREPARED BY  
SUBCONSULTANT

SCALE  
AS SHOWN  
UNLESS OTHERWISE NOTED OR CHANGED BY REPRODUCTION

TITLE  
**Proposed Commercial Development Off-Site Improvement Concept Plan**  
**PLANTING DETAILS**  
**CRANSTON STREET AT GARFIELD AVENUE**  
Cranston, RI

BETA JOB NO. 7578  
ISSUE DATE 2022  
SHEET NO. **P-2**