


Exhibit A



SEWER LAYOUT CONCEPT

SITUATED ON
PHENIX AVENUE
PROJECT NO. 6856
SCALE: 1" = 60'
DATE: 1/22/2016
PREPARED FOR
CARPIONATO PROPERTIES

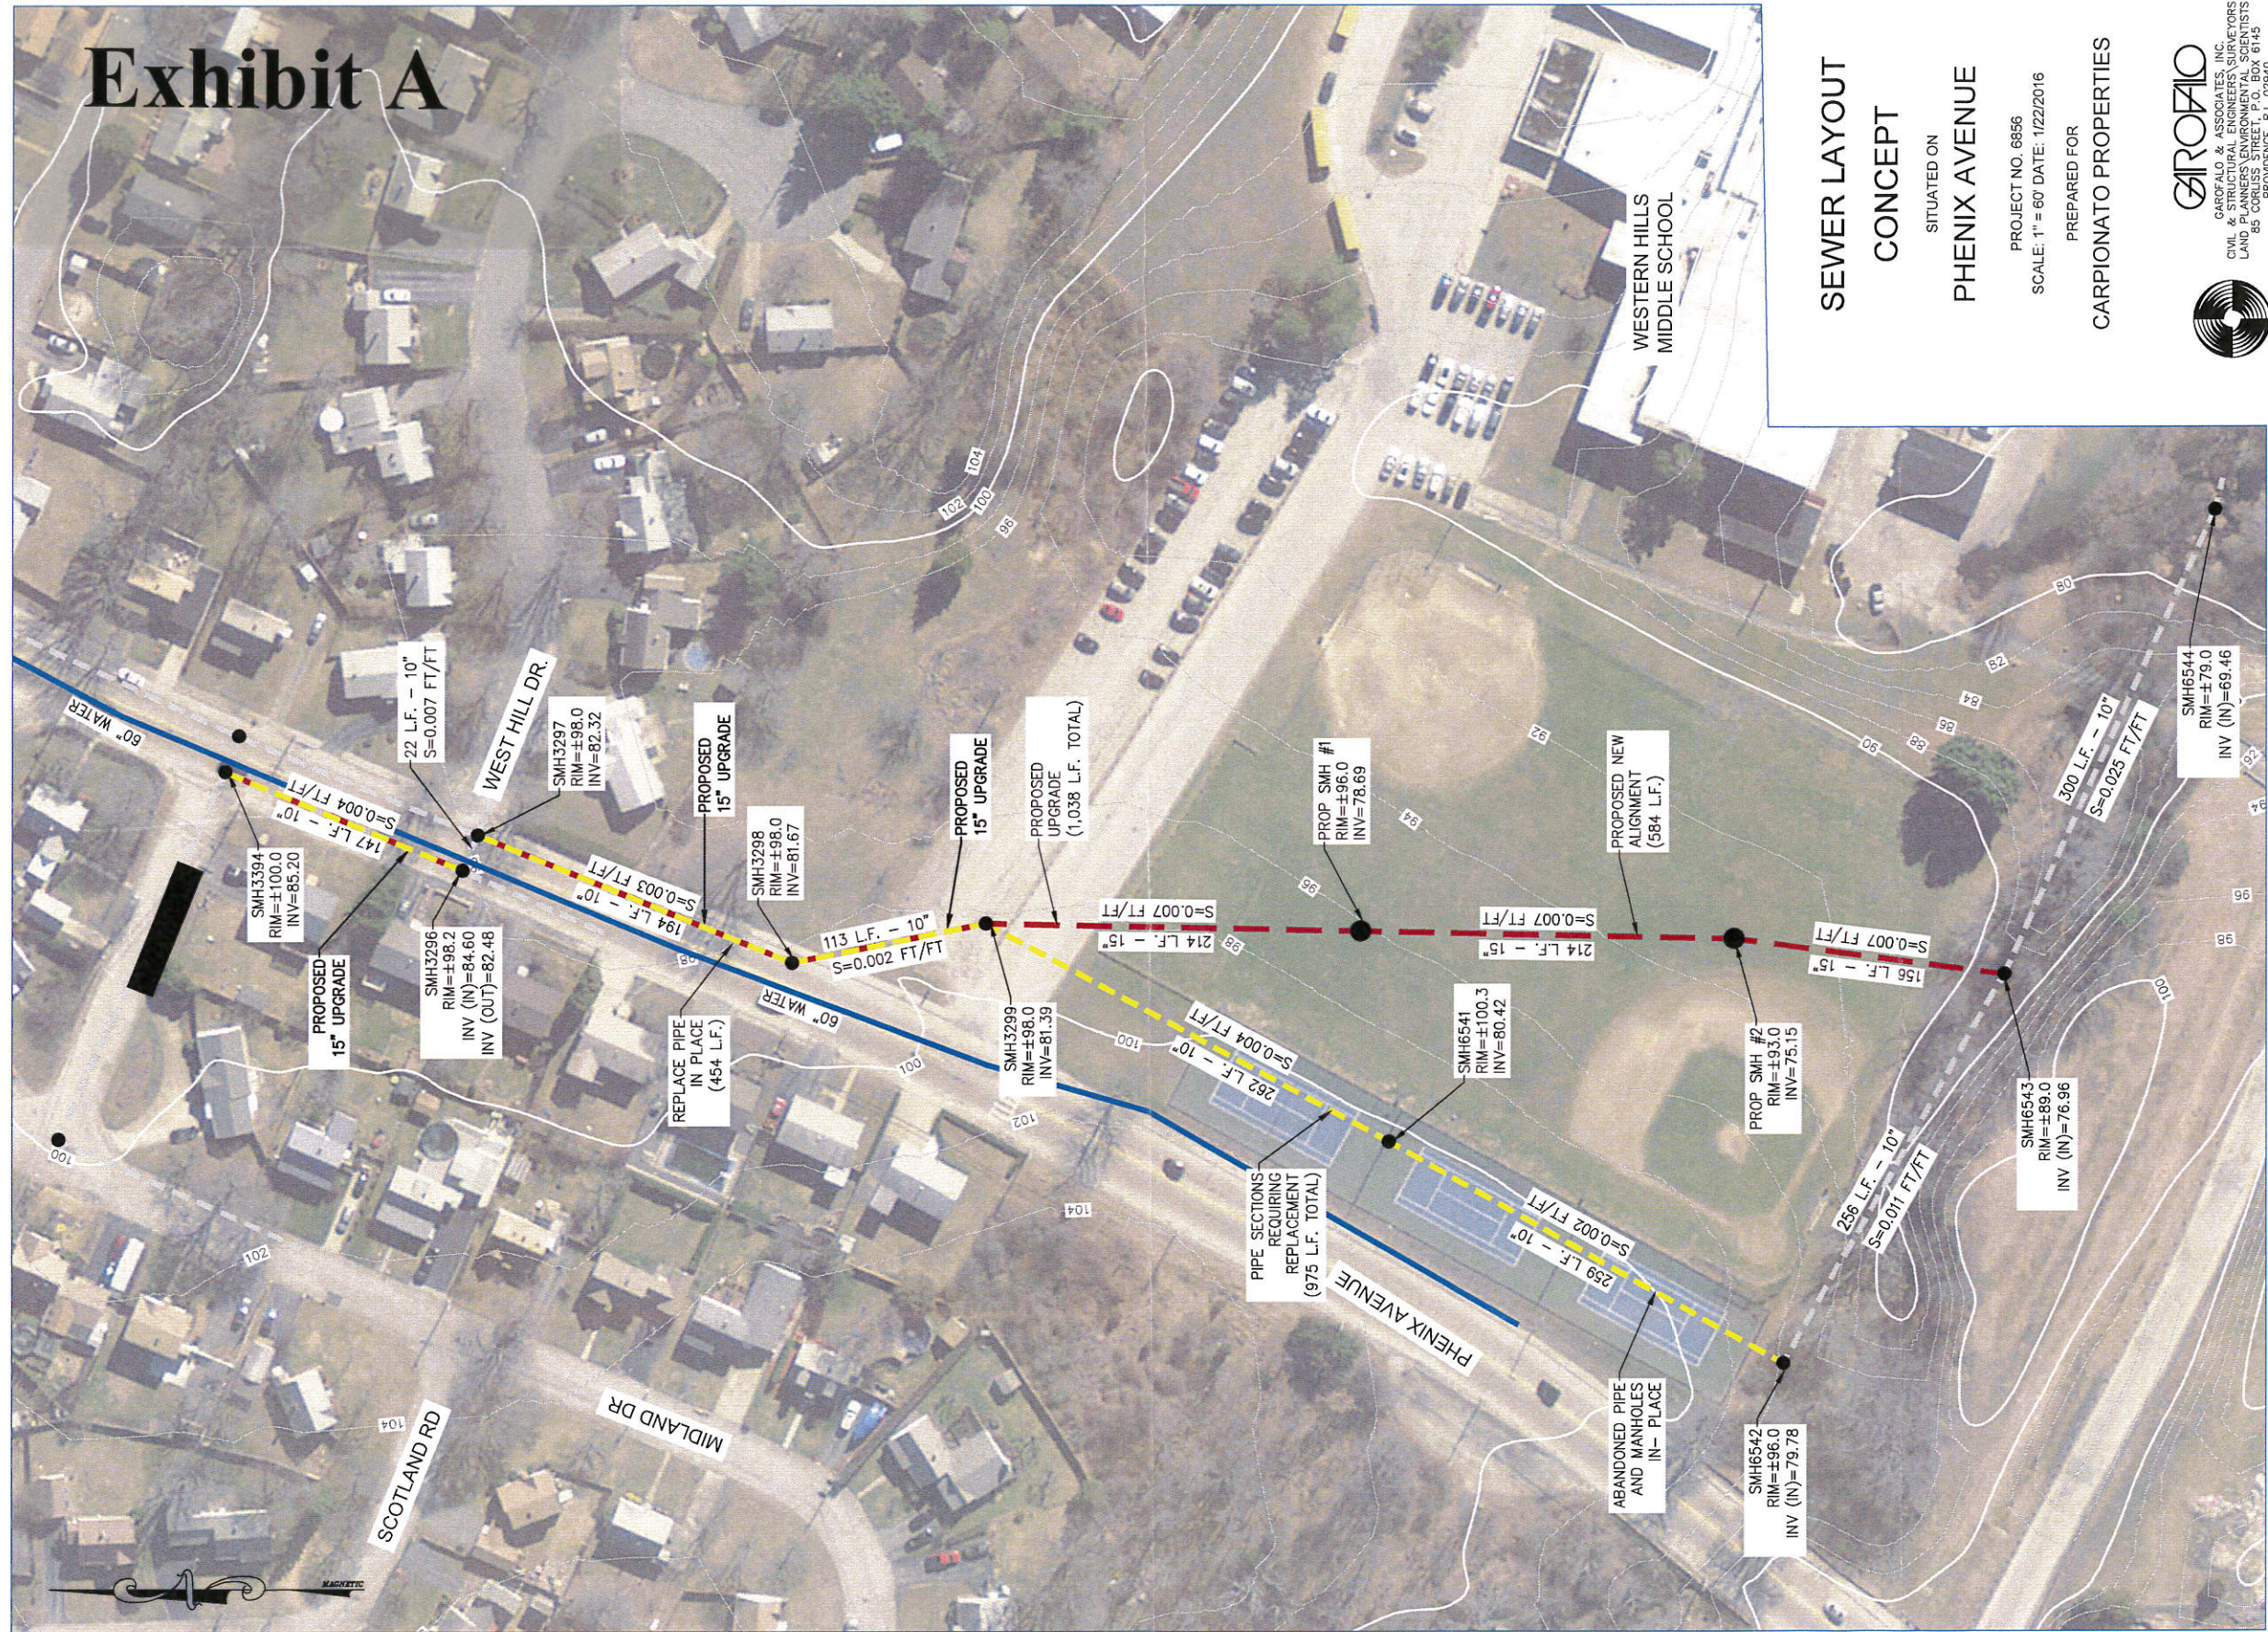

GAROFALO
GAROFALO & ASSOCIATES, INC.
CIVIL & STRUCTURAL ENGINEERS, SURVEYORS
LAND PLANNERS, ENVIRONMENTAL SCIENTISTS
85 PROVIDENCE, R.I. 02940
1-401-273-6000