

379 Atwood Ave

BankRI

Lincoln Tirpaeck

O'Reilly Auto Parts

Atwood Ave

Randal St

Randal St

28'-4"

6'-8"

35'


Image Landsat / Copernicus

Google Earth

# LITTLE LEARNERS ACADEMY

## ALTERATIONS AT 379 ATWOOD AVENUE


### DRAWING SYMBOLS

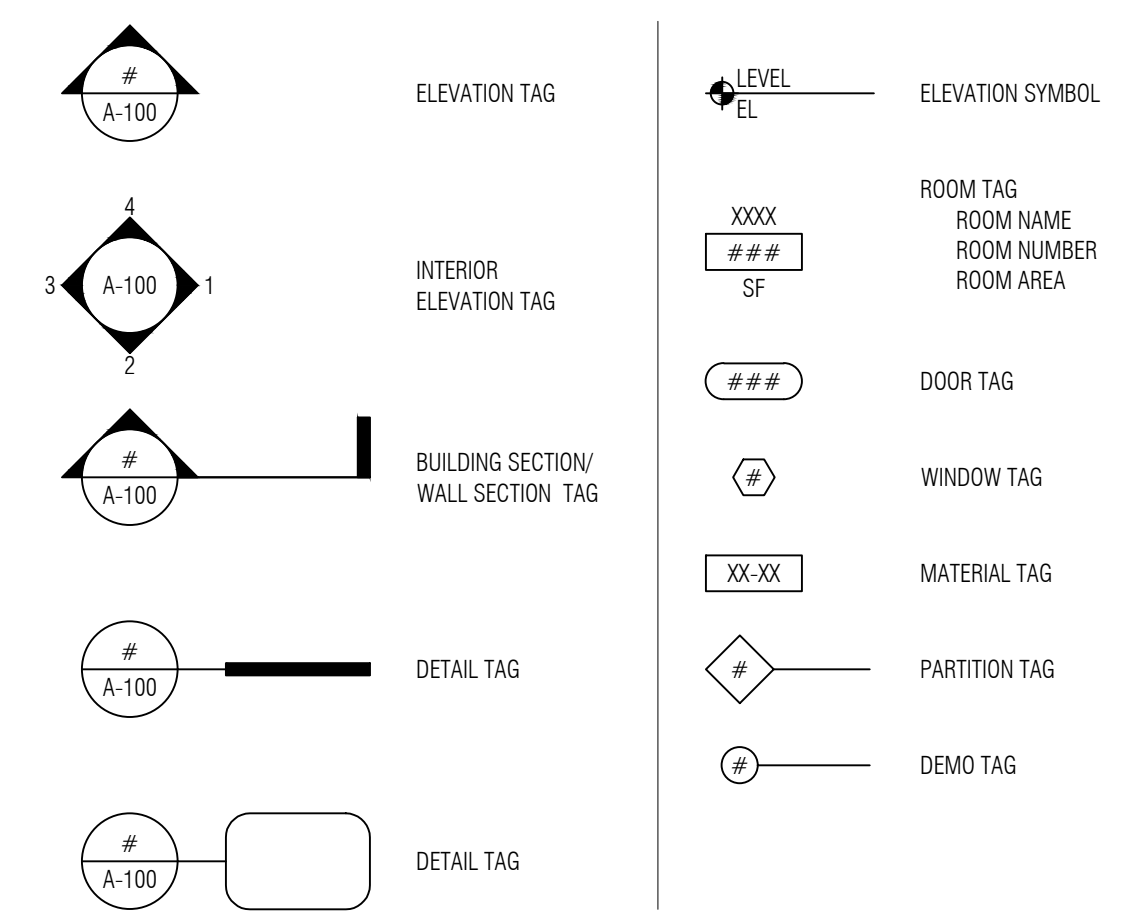


### ABBREVIATIONS

ADJ	ADJUSTABLE	MIN	MINIMUM
AFF	ABOVE FINISHED FLOOR	MISC	MISCELLANEOUS
ARCH	ARCHITECT	MO	MASONRY OPENING
		MTL	METAL
BD	BOARD	NEO	NEOPRENE
BLDG	BUILDING	NIC	NOT IN CONTRACT
BLKG	BLOCKING	NO	NUMBER
BO	BOTTOM OF	NOM	NOMINAL
		NTS	NOT TO SCALE
CAB	CABINET	OA	OVER ALL
CARP	CARPET	OC	ON CENTER
CEIL	CEILING	OCC	OCCUPANCY
CL	CLOSET	OD	OUTSIDE DIAMETER
CO	CLEAR OPENING	OPER	OPERATE
COORD	COORDINATE	OPGS	OPENINGS
COL	COLUMN	OPP	OPPOSITE
CL	CENTER LINE		
CONC	CONCRETE	PART	PARTITION
CONST	CONSTRUCTION	PERP	PERPENDICULAR
CONT	CONTINUOUS	PLAM	PLASTIC LAMINATE
CT	CERAMIC TILE	PLUMB	PLUMBING
CMU	CONCRETE MASONRY UNIT	PLYWD	PLYWOOD
		PNL	PANEL
DEMO	DEMOLISH	POL	POLISHED
DET	DETAIL		
DIA	DIAMETER	QT	QUARRY TILE
DIM	DIMENSION	QTY	QUANTITY
DN	DOWN		
DWG	DRAWING	R	RISER, RADIUS
		REINF	REINFORCED
EA	EACH	REC	RECESSED
ELEV	ELEVATION	REQD	REQUIRED
EQ	EQUAL	REV	REVISION
EQUIP	EQUIPMENT		
EXTG	EXISTING	RM	ROOM
EXP	EXPOSED	RO	ROUGH OPENING
EXT	EXTERIOR		
		SCHED	SCHEDULE
FIN	FINISH/ FINISHED	SECT	SECTION
FL	FLOOR	SIM	SIMILAR
FLASH	FLASHING	SPEC	SPECIFICATIONS
FT	FEET	SFR	SPRINKLED
FF	FINISHED FLOOR	SO	SQUARE
		SS	STAINLESS STEEL
GA	GAUGE	STD	STANDARD
GALV	GALVANIZED	STL	STEEL
GC	GENERAL CONTRACTOR	STOR	STORAGE
GR	GRADE	STRUCT	STRUCTURAL
GYP	GYPSUM	SUSP	SUSPENDED
GWB	GYPSUM WALL BOARD	SVC	SERVICE
HD WD	HARDWOOD		
HDWR	HARDWARE	T	TREADS
HORIZ	HORIZONTAL	TEL	TELEPHONE
HT	HEIGHT	TBD	TO BE DETERMINED
HVAC	HEATING, VENTILATING, & AIR CONDITIONING	THK	THICKNESS
		TO	TOP OF
		TYP	TYPICAL
ID	INTERIOR DIMENSION		
IN	INCHES	UL	UNDERWRITERS' LABORATORY
INSUL	INSULATION	UNO	UNLESS OTHERWISE NOTED
INT	INTERIOR		
		VERT	VERTICAL
LAM	LAMINATE	VEST	VESTIBULE
LEV	LEVEL	VIF	VERIFY IN FIELD
LGTH	LENGTH		
LP	LOW POWER		
LT WT	LIGHT WEIGHT	WC	WATER CLOSET
		WD	WOOD
MAS	MASONRY	WIND	WINDOW
MAT	MATERIAL	W/	WITH
MAX	MAXIMUM	WT	WEIGHT
MFR	MANUFACTURER		

### SITE PLAN

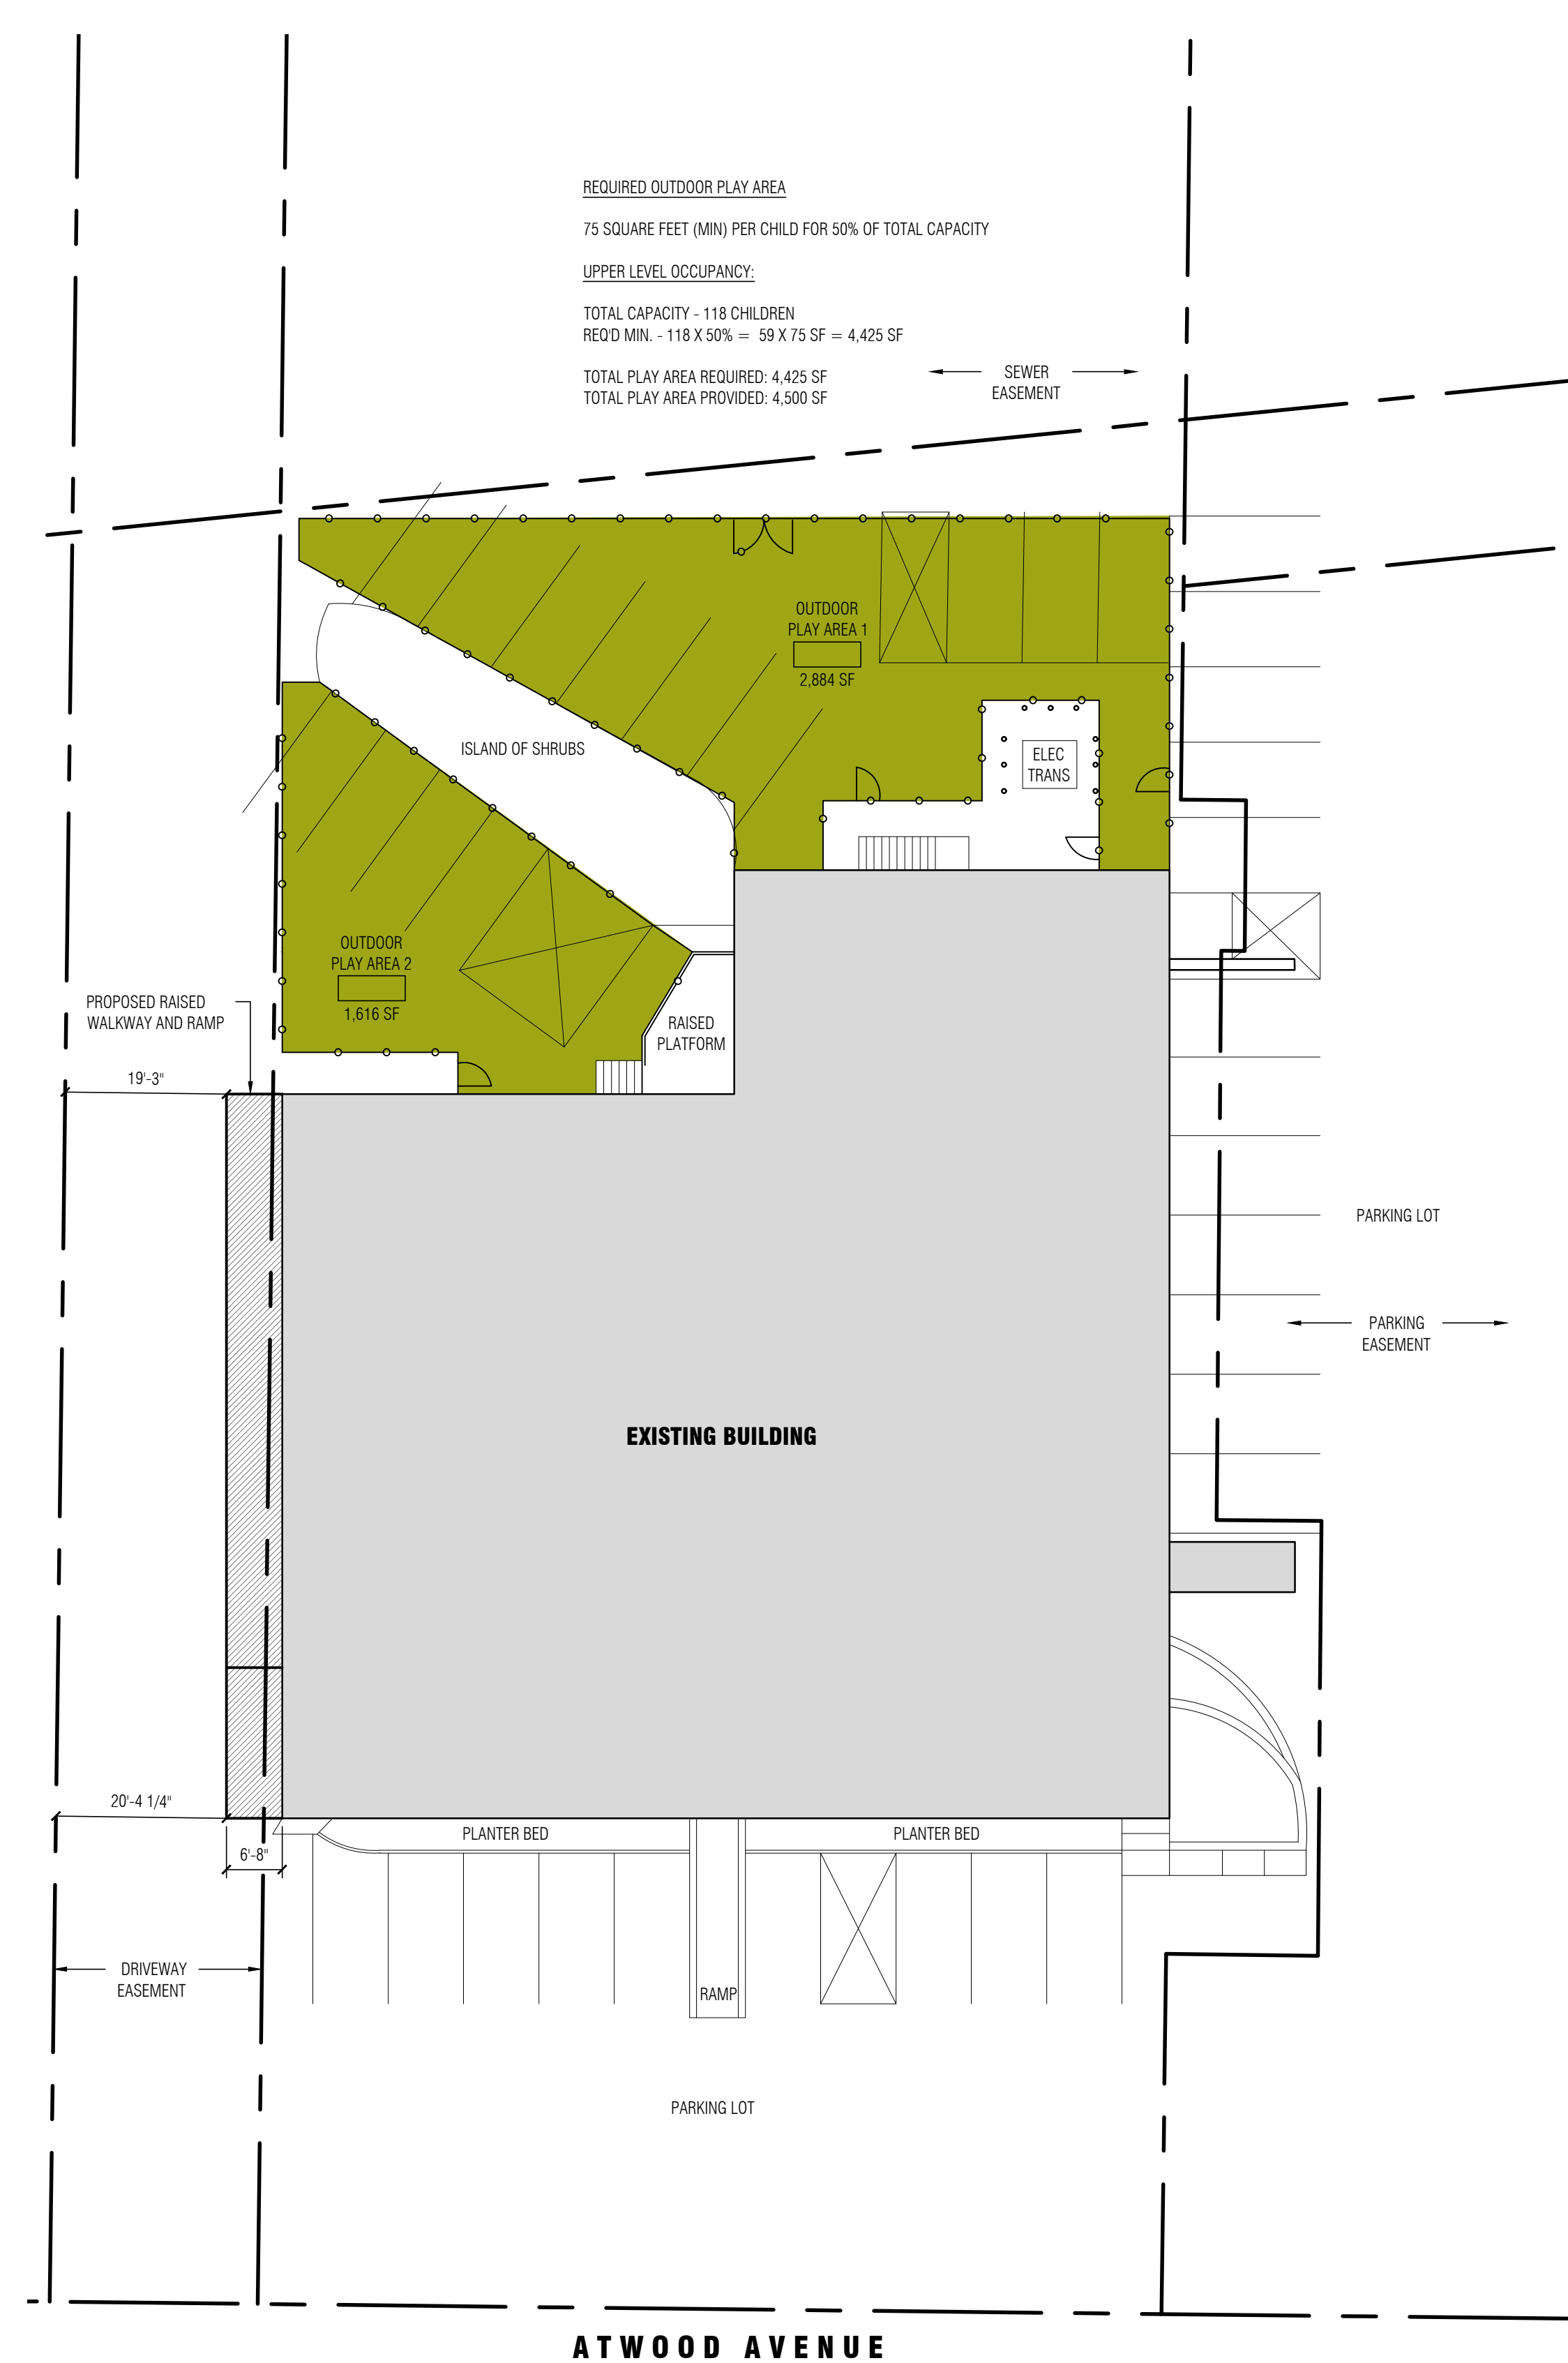

### LEGEND

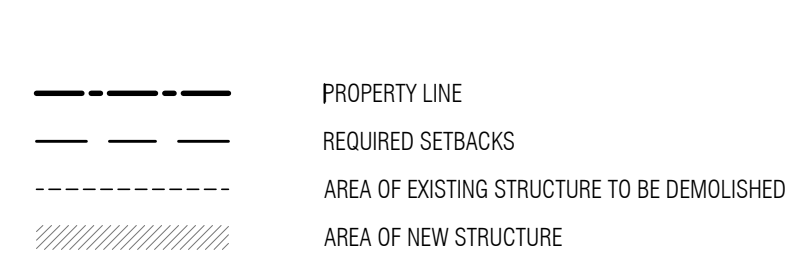

### DRAWING LIST

SHEET No.	DESCRIPTION	SCALE	PROGRESS SET					
T-001.00	TITLE SHEET, SITE PLAN, ZONING CALCULATIONS	1/16" = 1'-0"	04.19.23					
A-100.00	LOWER LEVEL FLOOR PLAN	1/4" = 1'-0"						
A-101.00	MAIN LEVEL FLOOR PLAN	1/4" = 1'-0"						
	TOTAL DRAWINGS		3					

### LOCATION INFORMATION

ADDRESS 379 ATWOOD AVENUE, CRANSTON, RI 02920  
MAP 12  
BLOCK 2853  
LOT 0  
USE COMMERCIAL - ZONE M1  
SITE AREA 35,806 SF / .822 ACRES

REVISIONS

04.14.23	PROGRESS DESIGN
04.17.23	DESIGN REVIEW MEETING
04.18.23	DESIGN REVISIONS
04.19.23	PROGRESS DESIGN

## PROGRESS

ADDRESS  
**379 ATWOOD AVENUE  
CRANSTON, RI 02920**

SEAL

© ARKETEKCHER ARCHITECTURE DPC  
PROJECT No. **22020**

TITLE  
**TITLE SHEET, SITE PLAN,  
ZONING CALCULATIONS**

SCALE  
**1/16" = 1'-0"**

No. **T-001.00**

**LEGEND**

- CLASSROOM
- STAFF AREAS
- TOILET FACILITY
- CIRCULATION/EGRESS



- REVISIONS
- 04.14.23 DESIGN REVIEW MEETING
  - 04.17.23 DESIGN REVIEW MEETING
  - 04.18.23 DESIGN REVISIONS
  - 04.19.23 PROGRESS DESIGN

**PROGRESS**

ADDRESS  
**379 ATWOOD AVENUE  
 CRANSTON, RI 02920**

SEAL

© ARKETEKCHER ARCHITECTURE DPC  
 PROJECT No. **22020**

TITLE  
**MAIN LEVEL FLOOR PLAN**

SCALE  
**1/8" = 1'-0"**

No. **A-101.00**