


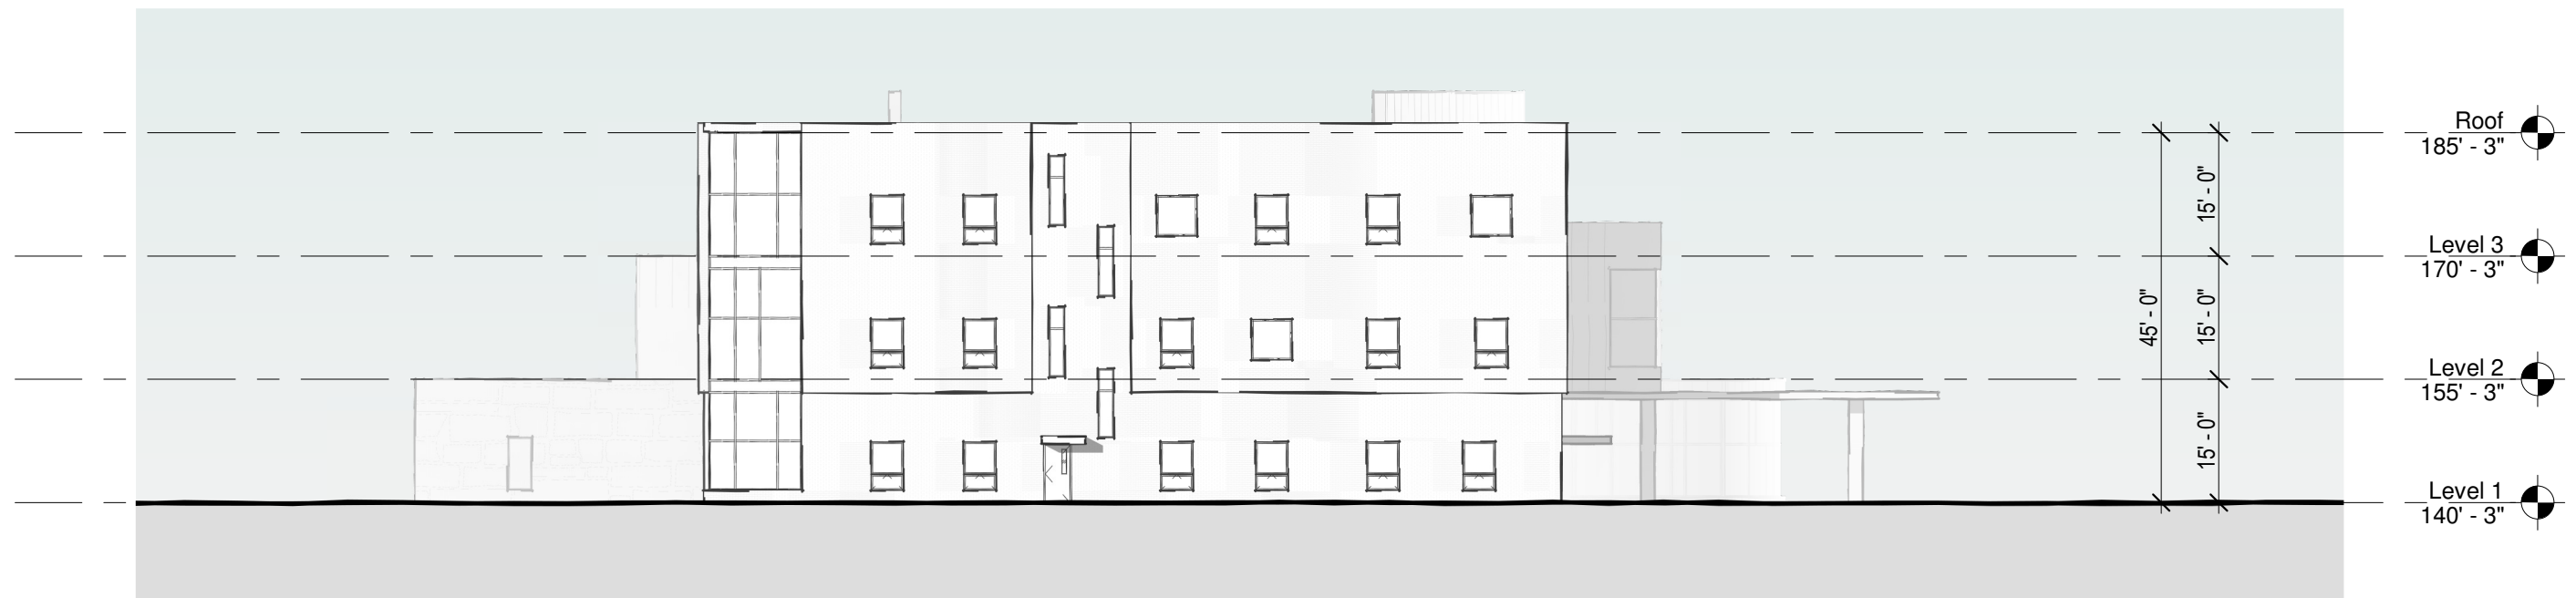


2 Exterior Elevation - North
3/64" = 1'-0"



1 Exterior Elevation - South
3/64" = 1'-0"



2 Exterior Elevation - East
3/64" = 1'-0"

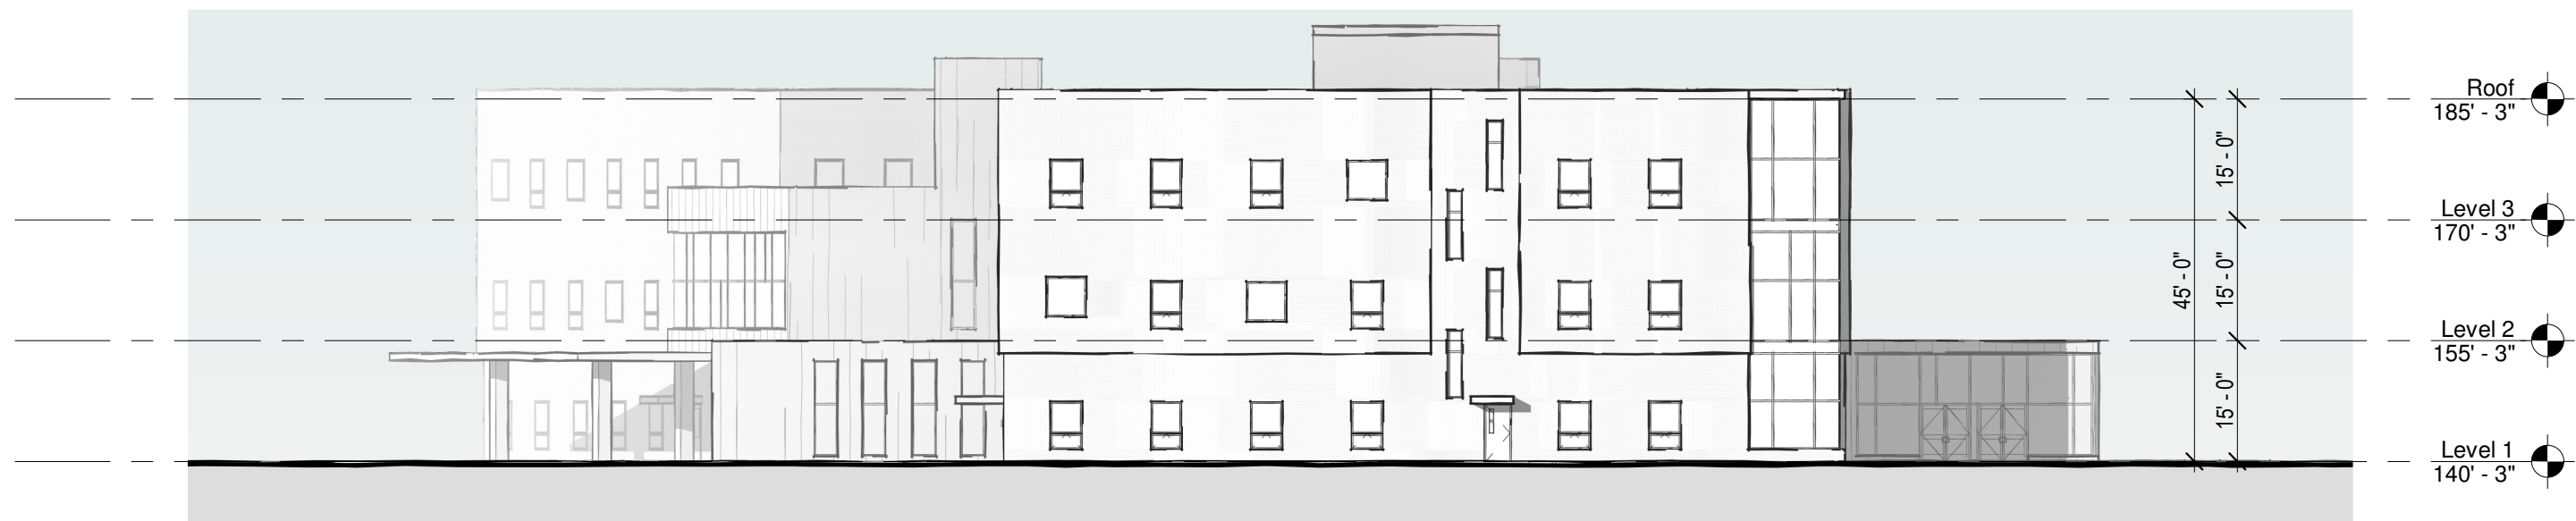

1 Exterior Elevation - West
3/64" = 1'-0"