


LOCATION MAP

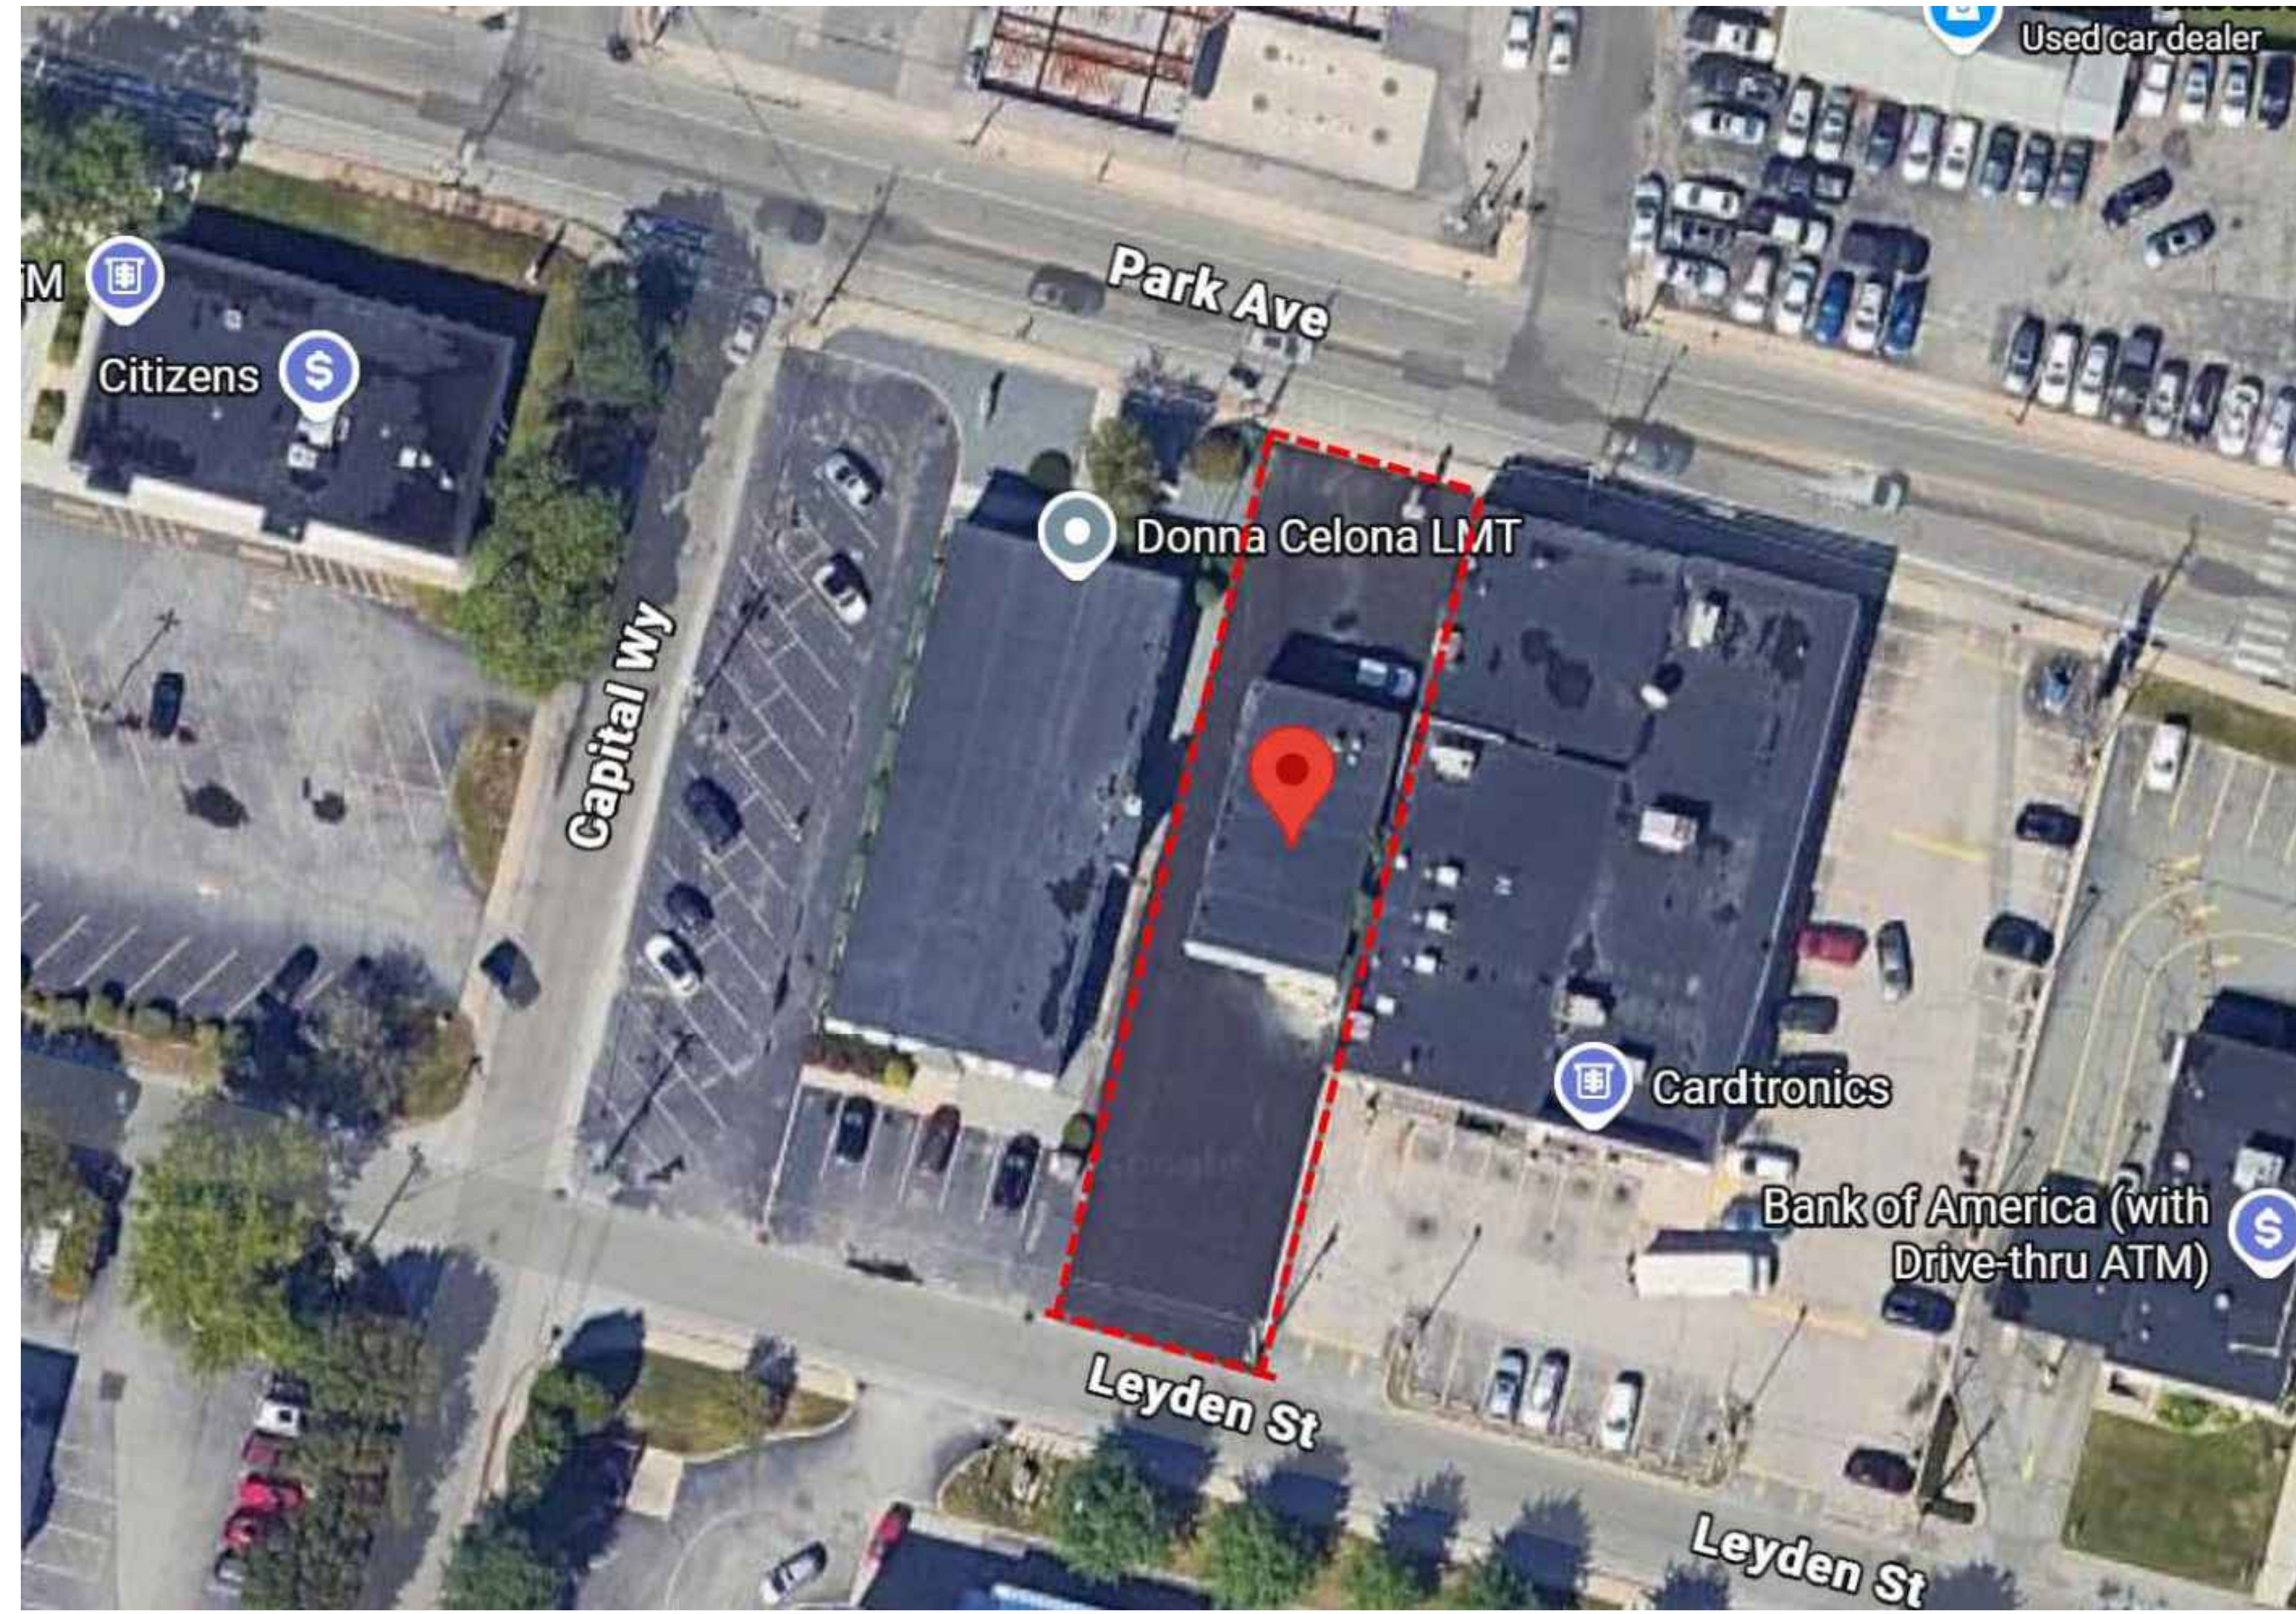


NOT TO SCALE


PROJECT INFORMATION

PROJECT NAME: KJ AMOUR VENUE
1016 PARK AVENUE CRANSTON, RI. 02910

SCOPE OF WORK
PROPOSED KITCHENETTE FOR LIMITED USED ONLY.
AREA INCLUDES COUNTERTOP AND TRIPLE SINK ONLY. NO COOKING
APPLIANCES OR STOVE SHALL BE INSTALLED

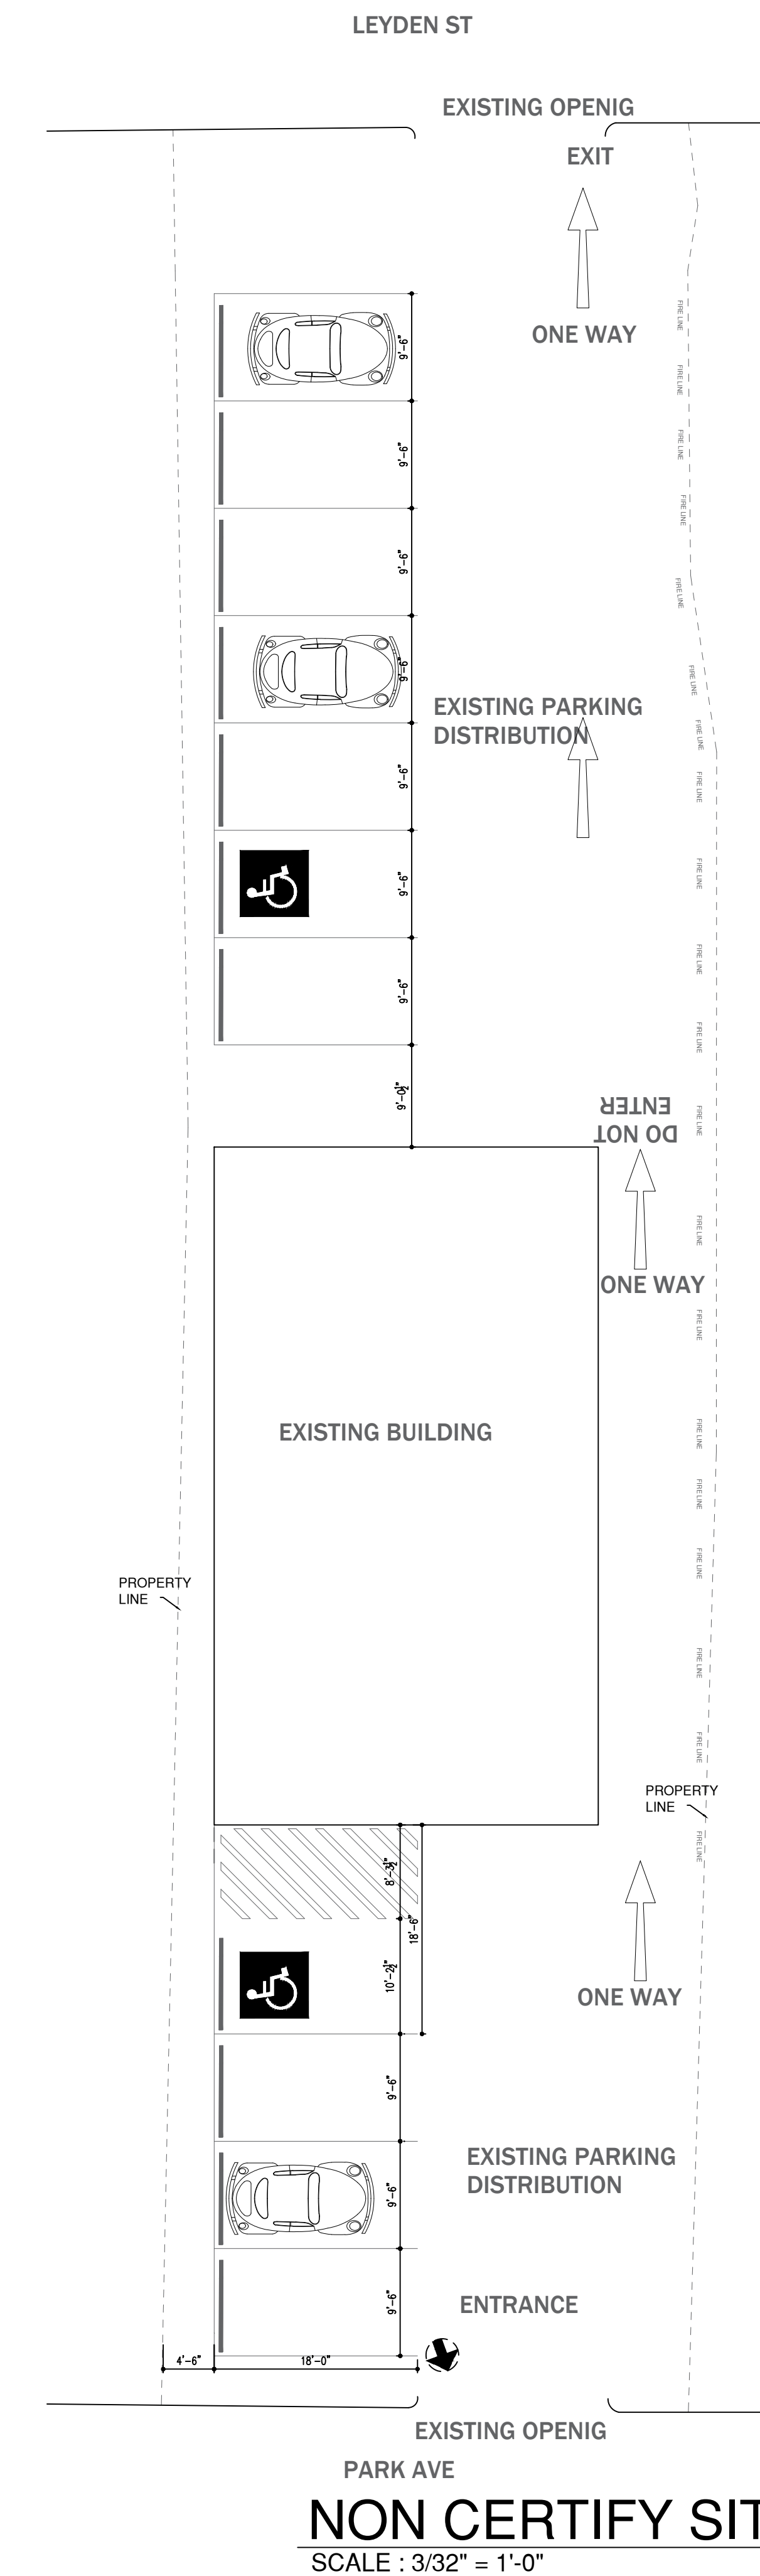

EXISTING OPENING
PARK AVE
NON CERTIFY SITE
SCALE : 3/32" = 1'-0"

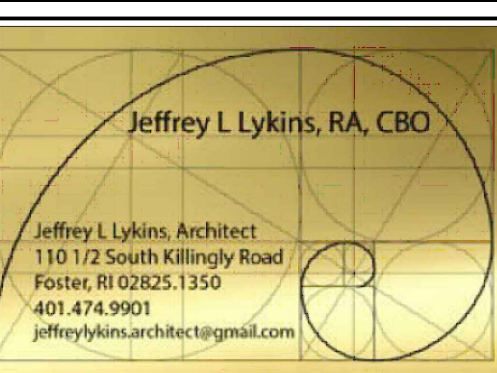

1016 PARK AVENUE
CRANSTON, RI. 02910

LEGAL USE:
PROP. USE:
EVENT VENUE

SCOPE OF WORK

PROPOSED KITCHENETTE FOR LIMITED USED ONLY IN AN EXISTING EVENT HALL. AREA INCLUDES COUNTERTOP AND TRIPLE SINK ONLY. NO COOKING APPLIANCES OR STOVE SHALL BE INSTALLED

ARCHITECT
JEFFREY LYKINS

110-1/2 SOUTH KILLINGLY RD
FOSTER, RI 02825
401-474-9901
jeffrey.lykins@gmail.com



Handwritten signature of Jeffrey Lykins

REVISIONS:

DRAWN BY: MB SCALE: AS NOTED
PROJECT No.: 202607 DATE: 03/10/2026

SHEET NAME:
KEY MAP AND LOCATION

SHEET No.
A0.0

