

Trolley Barn Plaza | 777 Cranston Street, Cranston RI | Design Development | Revision 2 - December 2, 2021

---

---

Trolley Barn Plaza

---

Project:  
Trolley Barn Plaza

Sales: Jeff Carter  
Date: 10.21.2021  
Designer: LB-MR

---

Note:  
This is an original unpublished drawing created by Poyant Signs, Inc. It is submitted for your personal use in connection with a project being planned for you by Poyant Signs, Inc. It is not to be shown to anyone outside your organization, nor is it to be reproduced, copied or exhibited in any fashion until transferred.

---

Revisions:

\_\_\_\_\_

\_\_\_\_\_

\_\_\_\_\_

\_\_\_\_\_

\_\_\_\_\_

\_\_\_\_\_

\_\_\_\_\_

---



This sign is intended to be installed in accordance with the requirements of Article 600 of the National Electrical Code and / or other applicable local codes. This includes proper grounding and bonding of the sign.

---

Approved:

Date:

---



---

Trolley Barn Plaza

---

Project:  
Trolley Barn Plaza

Sales: Jeff Carter  
Date: 10.21.2021  
Designer: LB-MR

---

Note:  
This is an original unpublished drawing created by Poyant Signs, Inc. It is submitted for your personal use in connection with a project being planned for you by Poyant Signs, Inc. It is not to be shown to anyone outside your organization, nor is it to be reproduced, copied or exhibited in any fashion until transferred.

---

Revisions:

---

---

---

---

---

---

---

---



This sign is intended to be installed in accordance with the requirements of Article 600 of the National Electrical Code and / or other applicable local codes. This includes proper grounding and bonding of the sign.

---

Approved:

Date:

---



Trolley Barn Plaza

Project:  
Trolley Barn Plaza

Sales: Jeff Carter  
Date: 10.21.2021  
Designer: LB-MR

Note:  
This is an original unpublished drawing created by Poyant Signs, Inc. It is submitted for your personal use in connection with a project being planned for you by Poyant Signs, Inc. It is not to be shown to anyone outside your organization, nor is it to be reproduced, copied or exhibited in any fashion until transferred.

Revisions:

\_\_\_\_\_

\_\_\_\_\_

\_\_\_\_\_

\_\_\_\_\_

\_\_\_\_\_



This sign is intended to be installed in accordance with the requirements of Article 600 of the National Electrical Code and / or other applicable local codes. This includes proper grounding and bonding of the sign.

Approved: \_\_\_\_\_

Date: \_\_\_\_\_

Specifications

Qty = 1


Manufacture & install one (1) illuminated double-sided pylon sign.

Construction:

- 1 Logo Cabinet:** Fabricated aluminum, painted. Internally illuminated with white LEDs. Face is translucent white polycarbonate with digitally printed vinyl graphics.
- 2 Reveals/Caps:** Fabricated aluminum. Painted.
- 3 Arch/Truss:** Fabricated aluminum truss and faux arched beam with decorative rounded rivet heads, painted.
- 4 Plaza ID Cabinet:** Fabricated aluminum, painted.
- 5 Plaza ID Letters:** Halo-lit pan channel letters. 3" deep. Mounted to Plaza ID Cabinet with 1" spacers. Illuminated with amber LEDs.
- 6 Tenant ID Cabinet:** Fabricated aluminum with 2" retainers and divider bars. Internally-illuminated with white LEDs. Painted.
- 7 Tenant ID Faces:** Aluminum, painted, with routed-out graphics backed with translucent white polycarbonate.
- 8 Pole Covers:** Fabricated aluminum with 1"x2-1/2" aluminum tube trim elements. Painted.
- 9 Brick Planter/Base:** Reclaimed brick with cast concrete topper. Infilled with soil for plantings.

Colors & Materials

-  Digital Print  
Translucent White Vinyl  
Matte UV Laminate
-  Matthews Paint  
41313SP Dark Bronze  
Satin Finish
-  Matthews Paint  
41312SP Medium Bronze  
Satin Finish
-  Matthews Paint  
MP04574 Egyptian Rust  
Satin Finish
-  Matthews Paint  
MP10910 Highway Yellow  
Satin Finish
-  Polycarbonate  
Translucent White

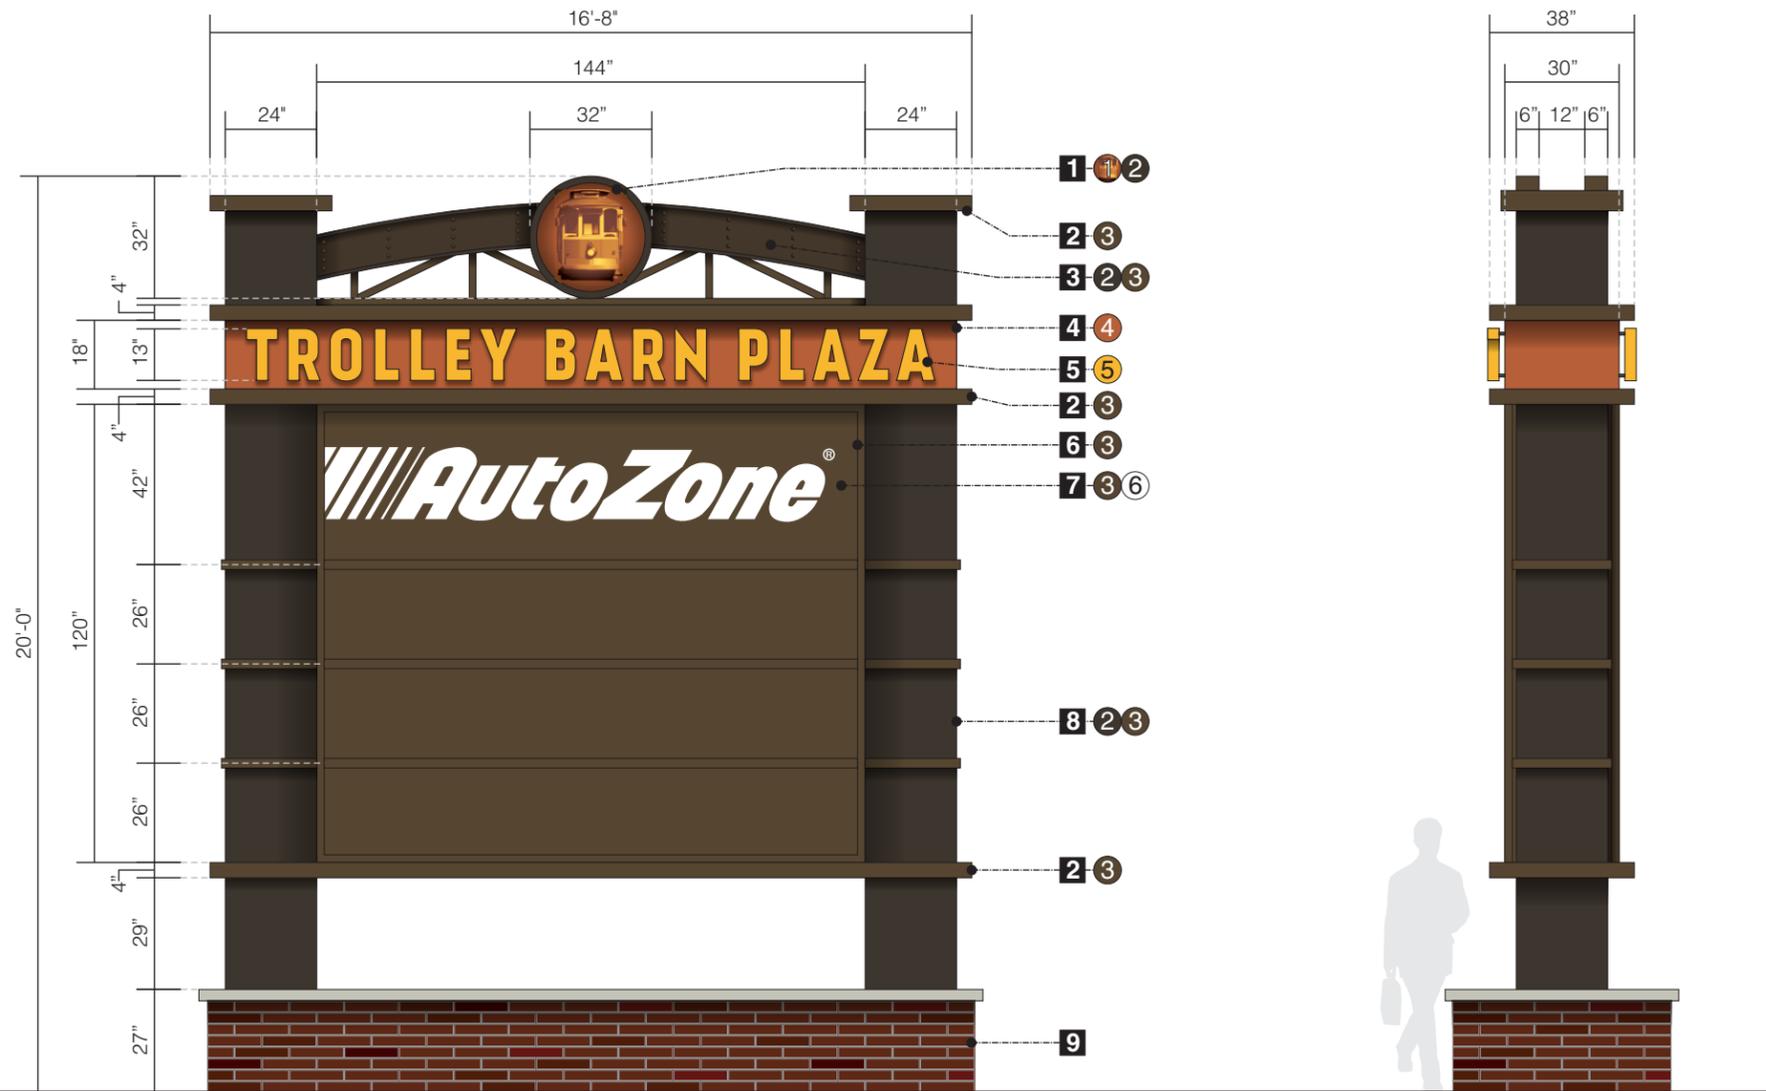

**A** Pylon Sign - Face View  
Scale: 1/4" = 1'-0"

**B** Pylon Sign - End View  
Scale: 1/4" = 1'-0"