
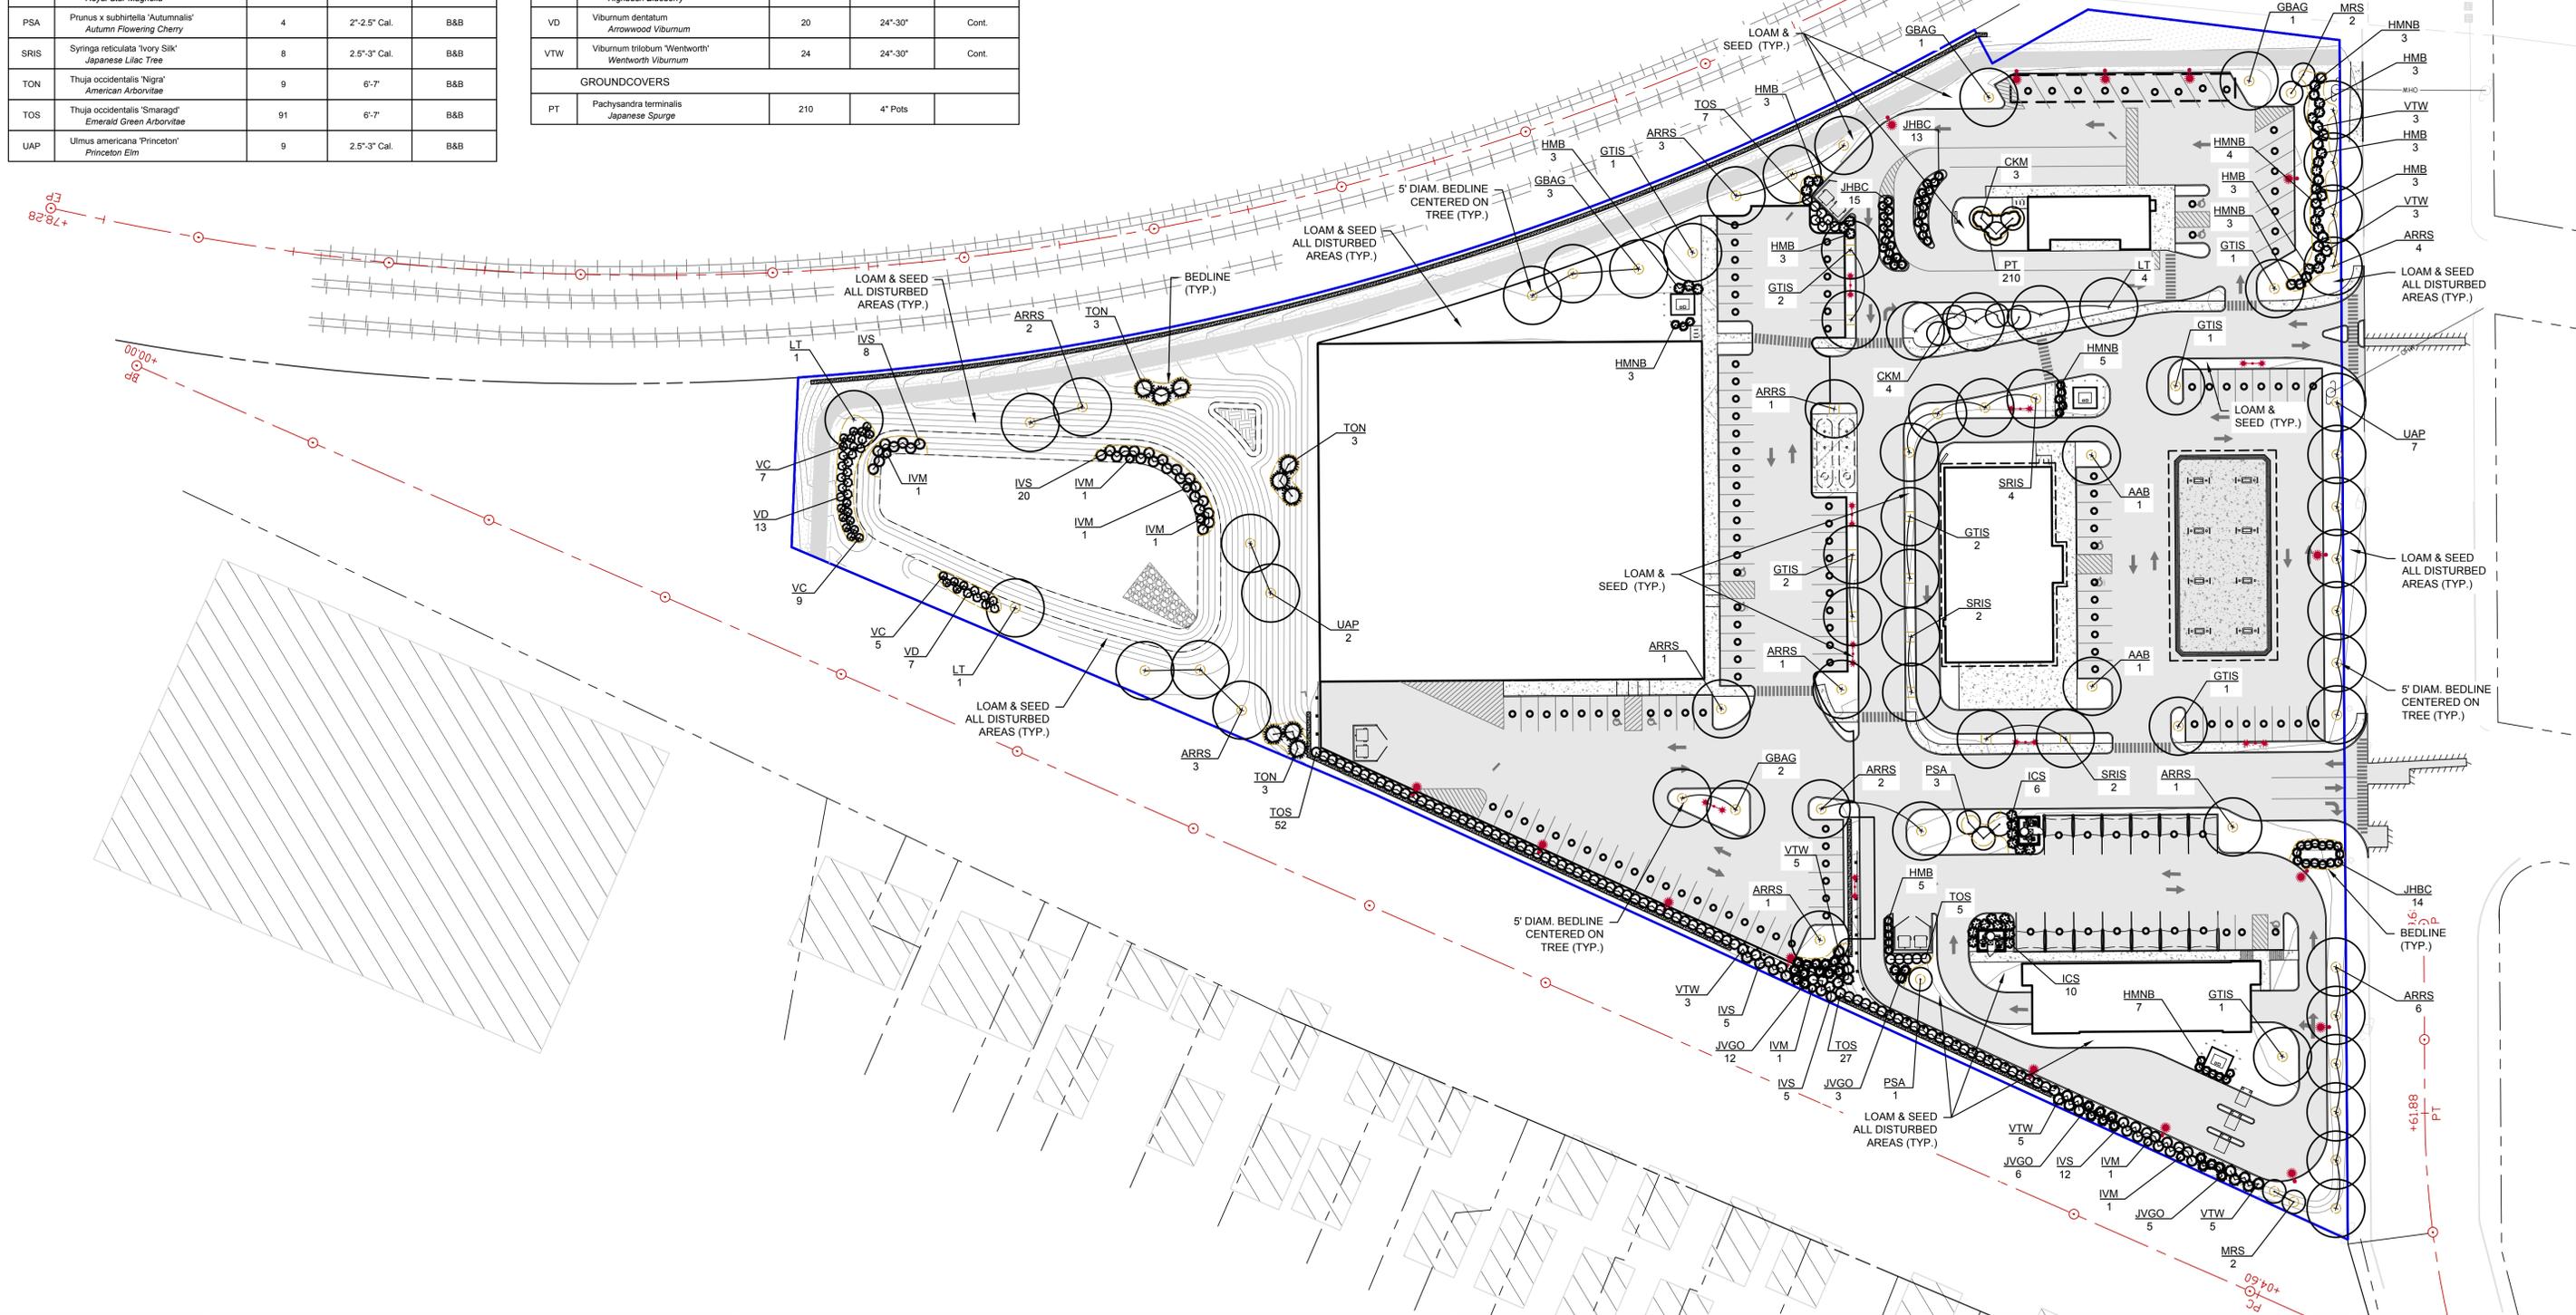


PLANT LIST				
TREES				
Key	Botanical Name Common Name	Qty.	Size	Notes
AAB	Amelanchier 'Autumn Brilliance' Autumn Brilliance Serviceberry	2	2.5"-3" Cal.	B&B
ARRS	Acer rubrum 'Red Sunset' Red Sunset Maple	25	2.5"-3" Cal.	B&B
CKM	Cornus kousa 'Milky Way' Kousa Dogwood	7	2"-2.5" Cal.	B&B
GBAG	Ginkgo biloba 'Autumn Gold' Autumn Gold Ginkgo	7	2.5"-3" Cal.	B&B
GTIS	Gleditsia tri. inermis 'Shademaster' Shademaster Honeylocust	11	2.5"-3" Cal.	B&B
LT	Liriodendron tulipifera Tulip Tree	6	2.5"-3" Cal.	B&B
MRS	Magnolia Royal Star Royal Star Magnolia	4	2"-2.5" Cal.	B&B
PSA	Prunus x subhirtella 'Autumnalis' Autumn Flowering Cherry	4	2"-2.5" Cal.	B&B
SRIS	Syringa reticulata 'Vivory Silk' Japanese Lilac Tree	8	2.5"-3" Cal.	B&B
TON	Thuja occidentalis 'Nigra' American Arborvitae	9	6"-7"	B&B
TOS	Thuja occidentalis 'Smaragd' Emerald Green Arborvitae	91	6"-7"	B&B
UAP	Ulmus americana 'Princeton' Princeton Elm	9	2.5"-3" Cal.	B&B

SHRUBS				
HMB	Hydrangea macrophylla 'BloomStruck' BloomStruck Hydrangea	26	24"-30"	Cont.
HMNB	Hydrangea macrophylla 'Nantucket Blue' Nantucket Blue Hydrangea	25	24"-30"	Cont.
ICS	Ilex crenata 'Steeds' Steeds Japanese Holly	16	18"-24"	Cont.
IVM	Ilex verticillata Male Male Deciduous Holly	7	18"-24"	Cont.
IVS	Ilex verticillata 'Sparkleberry' Sparkleberry Deciduous Holly	50	24"-30"	Cont.
JHBC	Juniperus horizontalis 'Blue Chip' Blue Chip Juniper	42	24"-30"	Cont.
JVGO	Juniperus virginiana 'Grey Owl' Grey Owl Juniper	26	18"-24"	Cont.
VC	Vaccinium corymbosum Highbush Blueberry	21	24"-30"	Cont.
VD	Viburnum dentatum Arrowwood Viburnum	20	24"-30"	Cont.
VTW	Viburnum trilobum 'Wentworth' Wentworth Viburnum	24	24"-30"	Cont.
GROUNDCOVERS				
PT	Pachysandra terminalis Japanese Spurge	210	4" Pots	

Landscape Calculations

- Landscape Coverage:**
Total Lot Area (Not including bike spur) 287,716 sf
Impervious Areas (Buildings, sidewalks, parking, drives, and walls) 187,656 sf = 100,060 sf Landscape Area 100,060 / 287,716 = .348 or 34.8% Landscape Coverage
- Shade Coverage:**
Total Square Foot Tree Canopy Coverage (30' Diameter trees) 26,788 sf / Total Parking Area 128,282 sf = .209 or 20.9% Tree Canopy Coverage

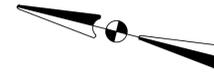


7/8/2022 1:11 PM N:\175005\17578 - TROLLEY BARN PLAZA\DRAWING FILES\PLAN SET\17578 PLANTING PLAN.DWG (BETA STB BW\STB)

NUMBER	DATE	MADE BY	CHECKED BY	REVISIONS

DRAWN BY:
DESIGNED BY:
CHECKED BY:



PREPARED BY
SUBCONSULTANT








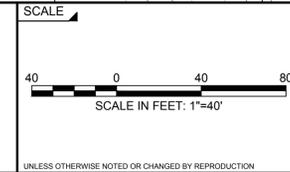


Trolley Barn Plaza
PLANTING PLAN
Assessor's Plat 7 Lot 1
Cranston, Rhode Island

BETA JOB NO. 7578
ISSUE DATE 2022
SHEET NO. P-1

7/8/2022 1:31 PM N:\17505\17578 - TROLLEY BARN PLAZA\DRAWING FILES\PLAN SET\17578 PLANTING PLAN.DWG (BETA STB BW) (STB)

- NOTES:
 1. ALL FASTENERS SHALL BE STAINLESS STEEL.
 2. FENCE SHALL RECEIVE 2 COATS OF PENETRATING WOOD SEALER, "THOMPSONS", OR APPROVED EQUAL.

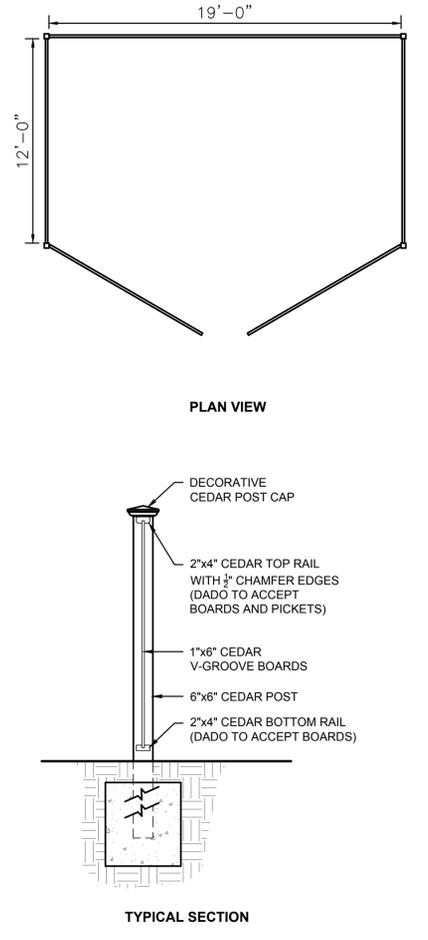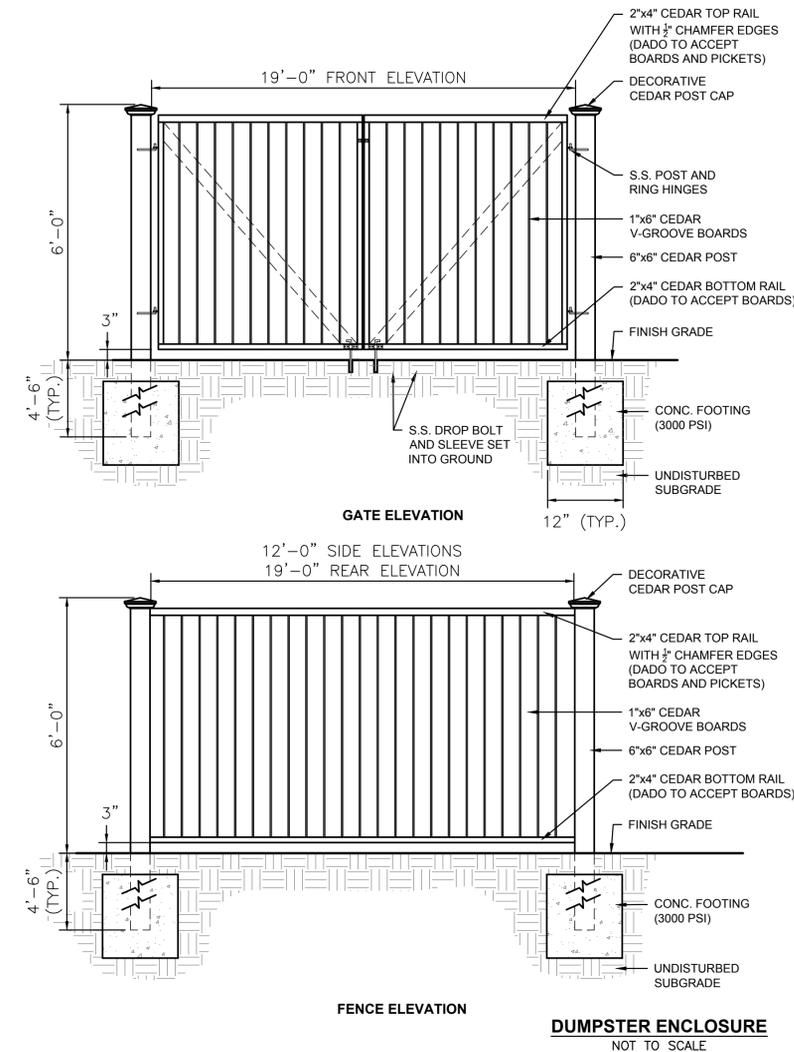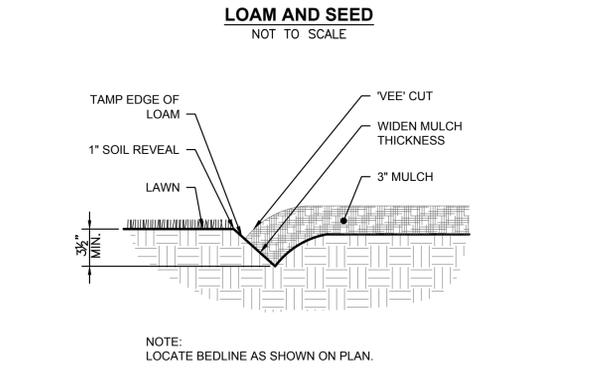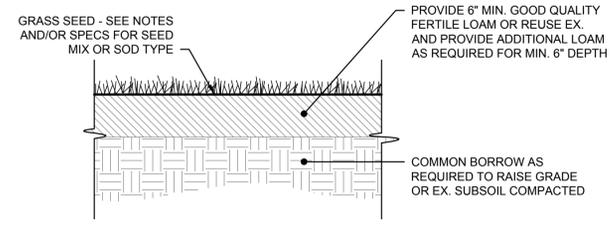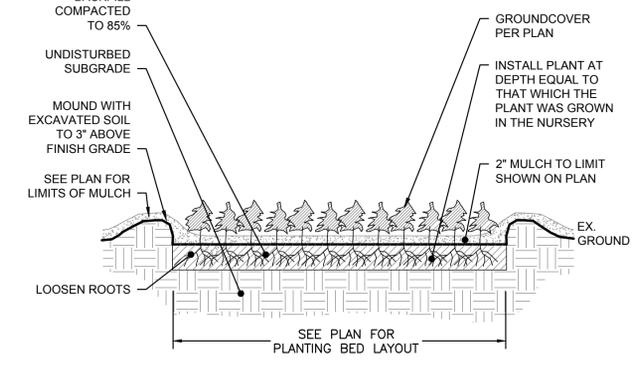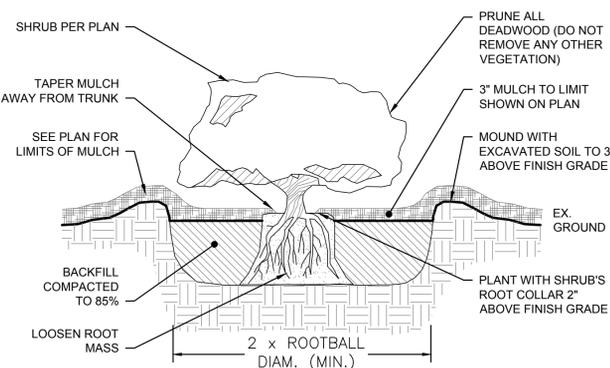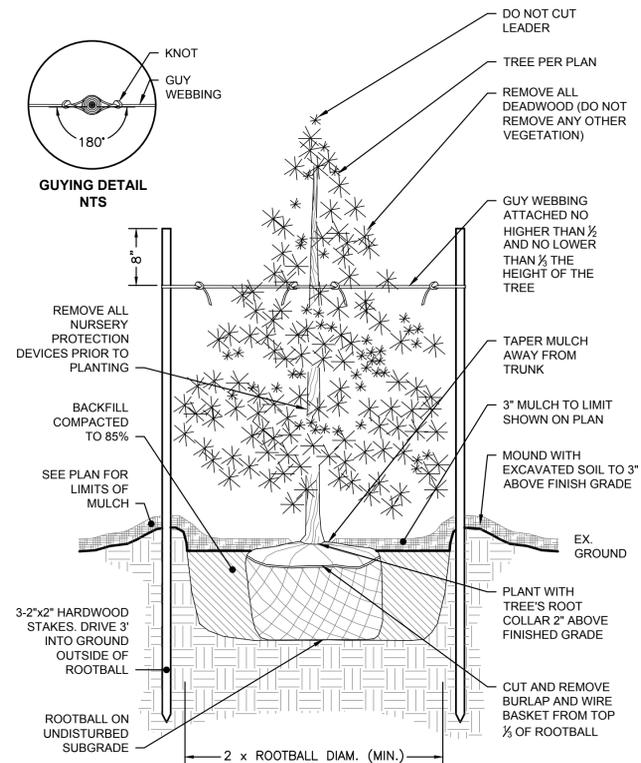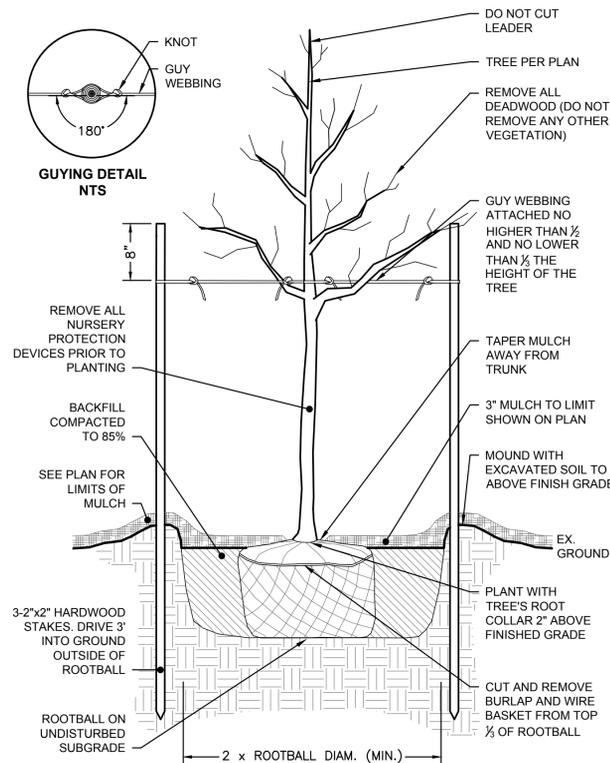

NUMBER	DATE	MADE BY	CHECKED BY	REVISIONS

DRAWN BY:
 DESIGNED BY:
 CHECKED BY:

REGISTERED PROFESSIONAL
 PREPARED BY
BETA
 www.BETA-inc.com

SUBCONSULTANT
 SCALE
 AS SHOWN

TITLE
Trolley Barn Plaza
LANDSCAPE DETAILS
 Assessor's Plat 7 Lot 1
 Cranston, Rhode Island

BETA JOB NO. 7578
 ISSUE DATE 2022
 SHEET NO. **P-2**

UNLESS OTHERWISE NOTED OR CHANGED BY REPRODUCTION