


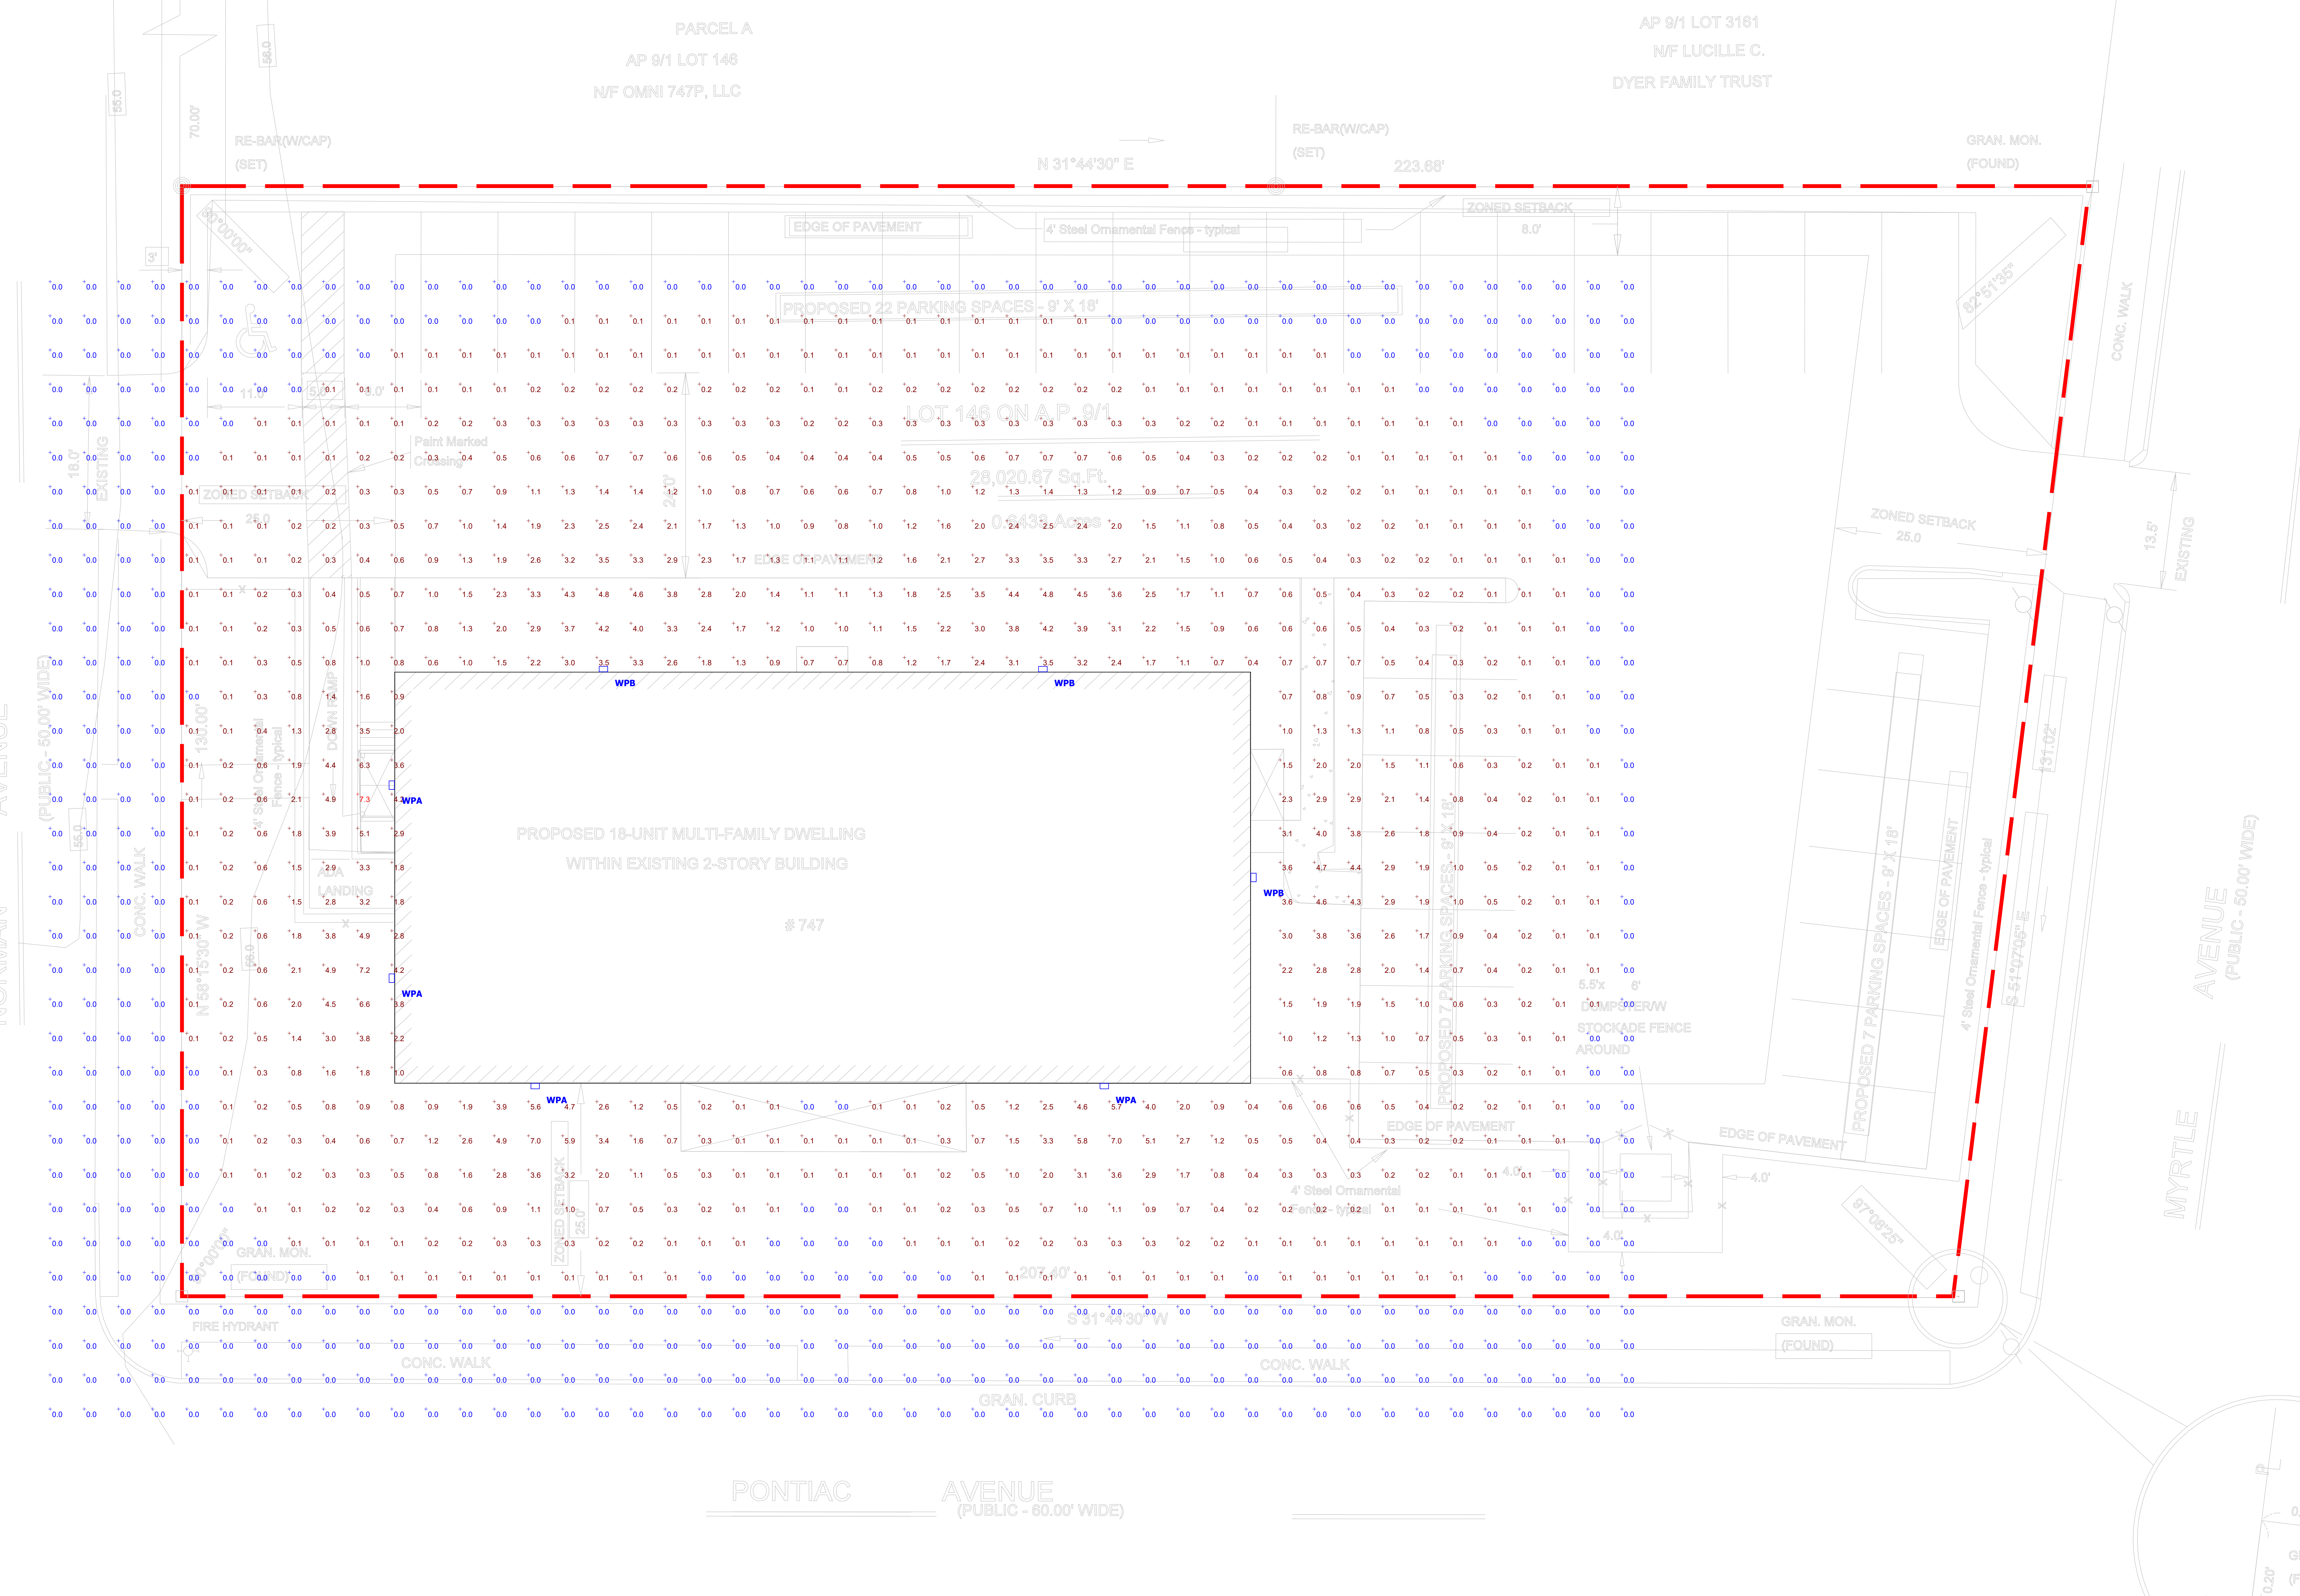

747 Pontiac Ave.
03-14-2023

Designer
Benjamin P. Rowe
Date
03/14/2023
Scale
Not to Scale
Drawing No.
Job No.
1 of 1



- NOTES:
- REFLECTANCES ASSUMED:
WALL: 50
GROUND: 20
 - MOUNTING HEIGHTS:
WPA: 10'-0" AFG
WPB: 18'-0" AFG
 - TASK HEIGHT: AFG
- CALCULATION POINT SPACING: 2'X2' OC

DISCLAIMER:

- THESE DRAWINGS ARE FOR CONCEPTUAL PURPOSES ONLY AND ARE NOT INTENDED FOR CONSTRUCTION. VALUES REPRESENTED ARE AN APPROXIMATION GENERATED FROM MANUFACTURERS PHOTOMETRIC IN-HOUSE OR INDEPENDANT LAB TEST WITH DATA SUPPLIED BY LAMP MANUFACTURERS.

SCHEDULE						
Symbol	Label	Quantity	Manufacturer	Catalog Number	Description	Wattage
	WPA	4	Lithonia Lighting	WST LED P1 30K VW HVOLT	WST LED, Performance package 1, 3000 K, visual comfort wide, HVOLT	14
	WPB	3	Lithonia Lighting	WST LED P2 30K VW HVOLT	WST LED, Performance package 2, 3000 K, visual comfort wide, HVOLT	31

STATISTICS						
DESCRIPTION	SYMBOL	AVG.	MAX	MIN.	MAX/MIN	AVG/MIN
Building Perimeter	+	0.6 fc	7.3 fc	0.0 fc	N/A	N/A

