


BASE PROFILE SHOWN IS FROM GRAPHIC
PRESENTED AT THE DECEMBER 1, 2020 CITY
COUNCIL MEETING BY THE "CRANSTON NEIGHBORS
FOR SMART DEVELOPMENT." THE OVERLAID
PROFILE GENERATED HAS REMOVED THE VERTICAL
EXAGGERATION AS PRESENTED BY THE OTHER
PROFILE.

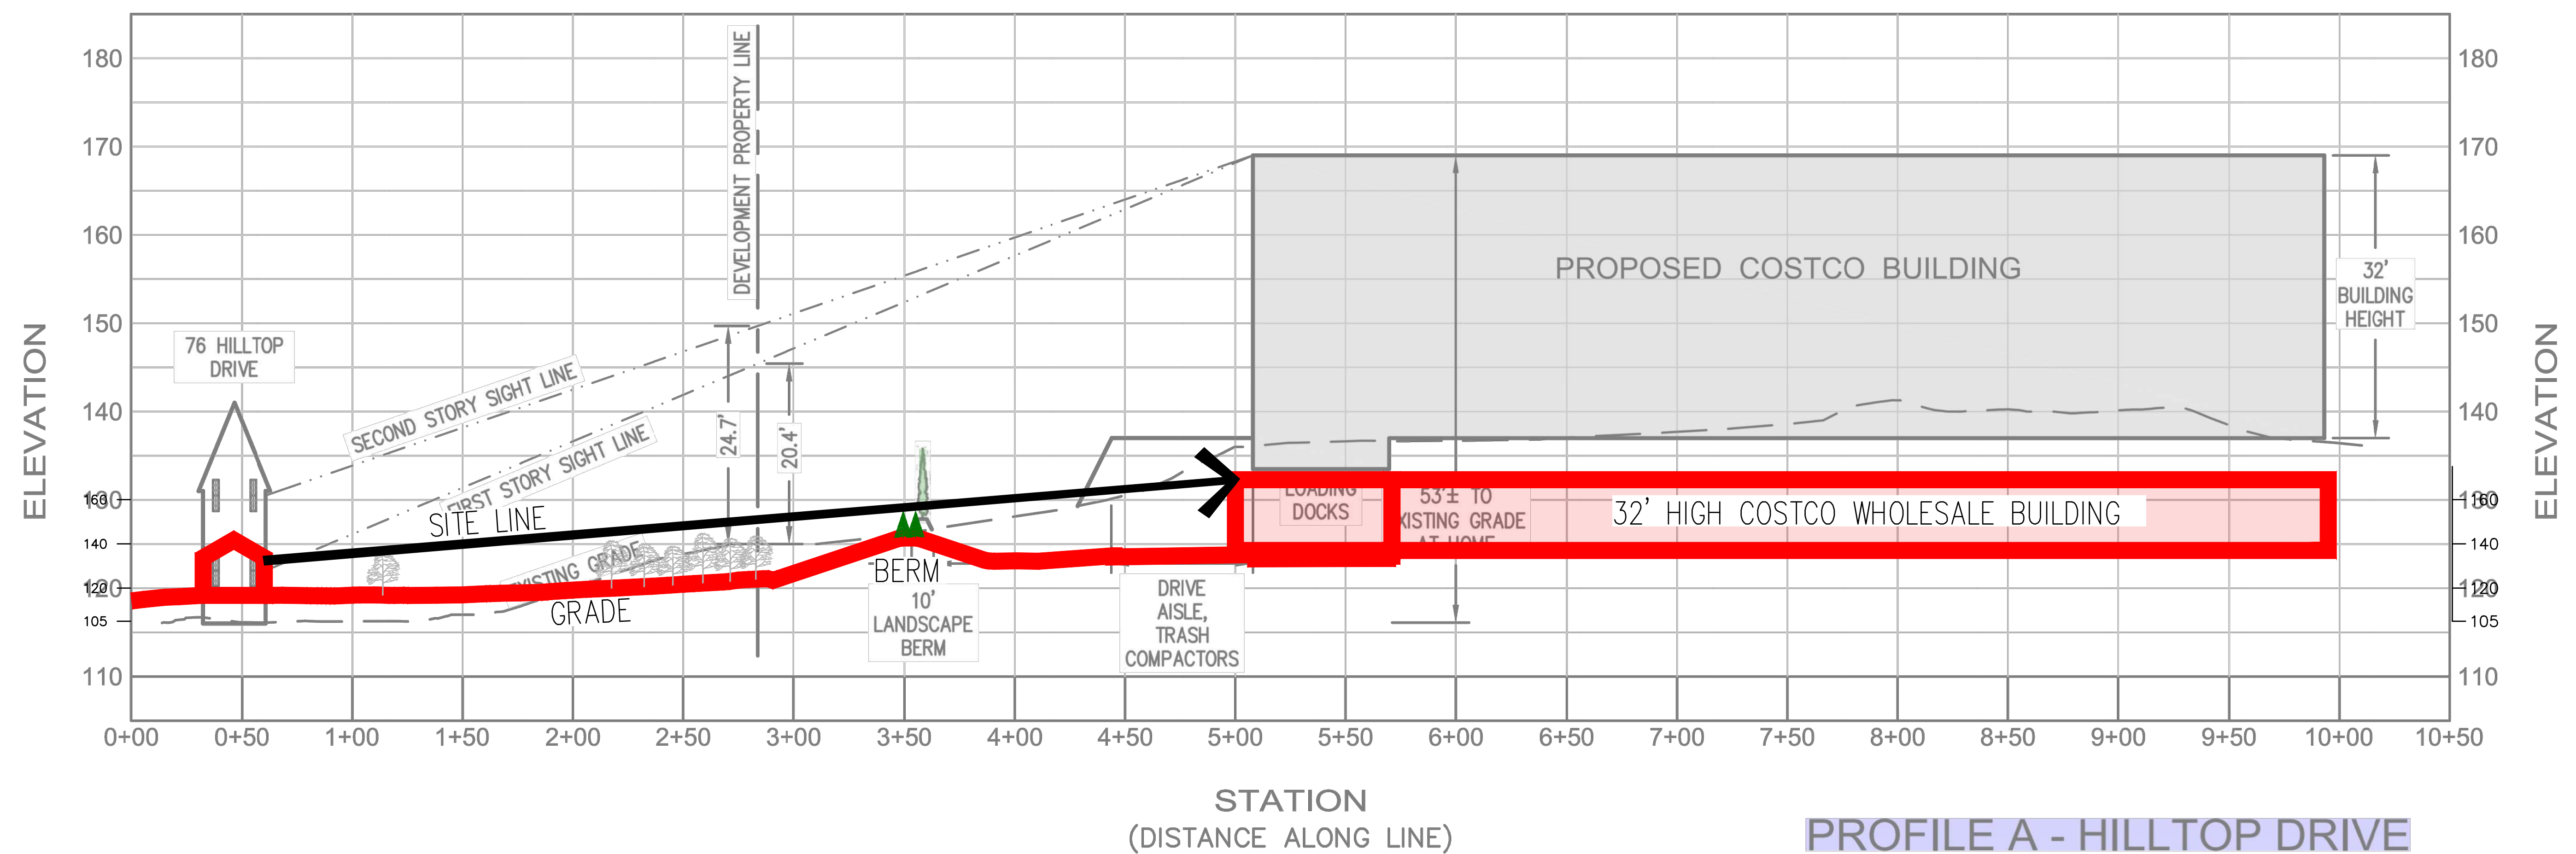

PROFILE A - HILLTOP DRIVE

STA. 0+00 TO STA 10+50

HORIZONTAL SCALE: 1"=80'
VERTICAL SCALE: 1"=20'


PROPOSED DEVELOPMENT
1000 NEW LONDON AVENUE
CRANSTON, RHODE ISLAND

No.	Date	Descr.
assigned		S.E.L.
drawn		S.E.L.
reviewed		
scale	1"=80'	
Project No.	1900592	
date	05/05/2020	
AD File: CGD190059201_SECTIONS2		


XS-1

12/7/2020 12:44:26 PM \\BLCOMPANIES\COMP\DESIGN\PROJECTS\1900059201\SECTION\SECTION2.DWG C:\1900059201\SECTION\SECTION2.DWG (1)

© 2020 BL COMPANIES, INC. THESE DRAWINGS SHALL NOT BE UTILIZED BY ANY PERSON, FIRM OR CORPORATION WITHOUT THE SPECIFIC WRITTEN PERMISSION OF BL COMPANIES.

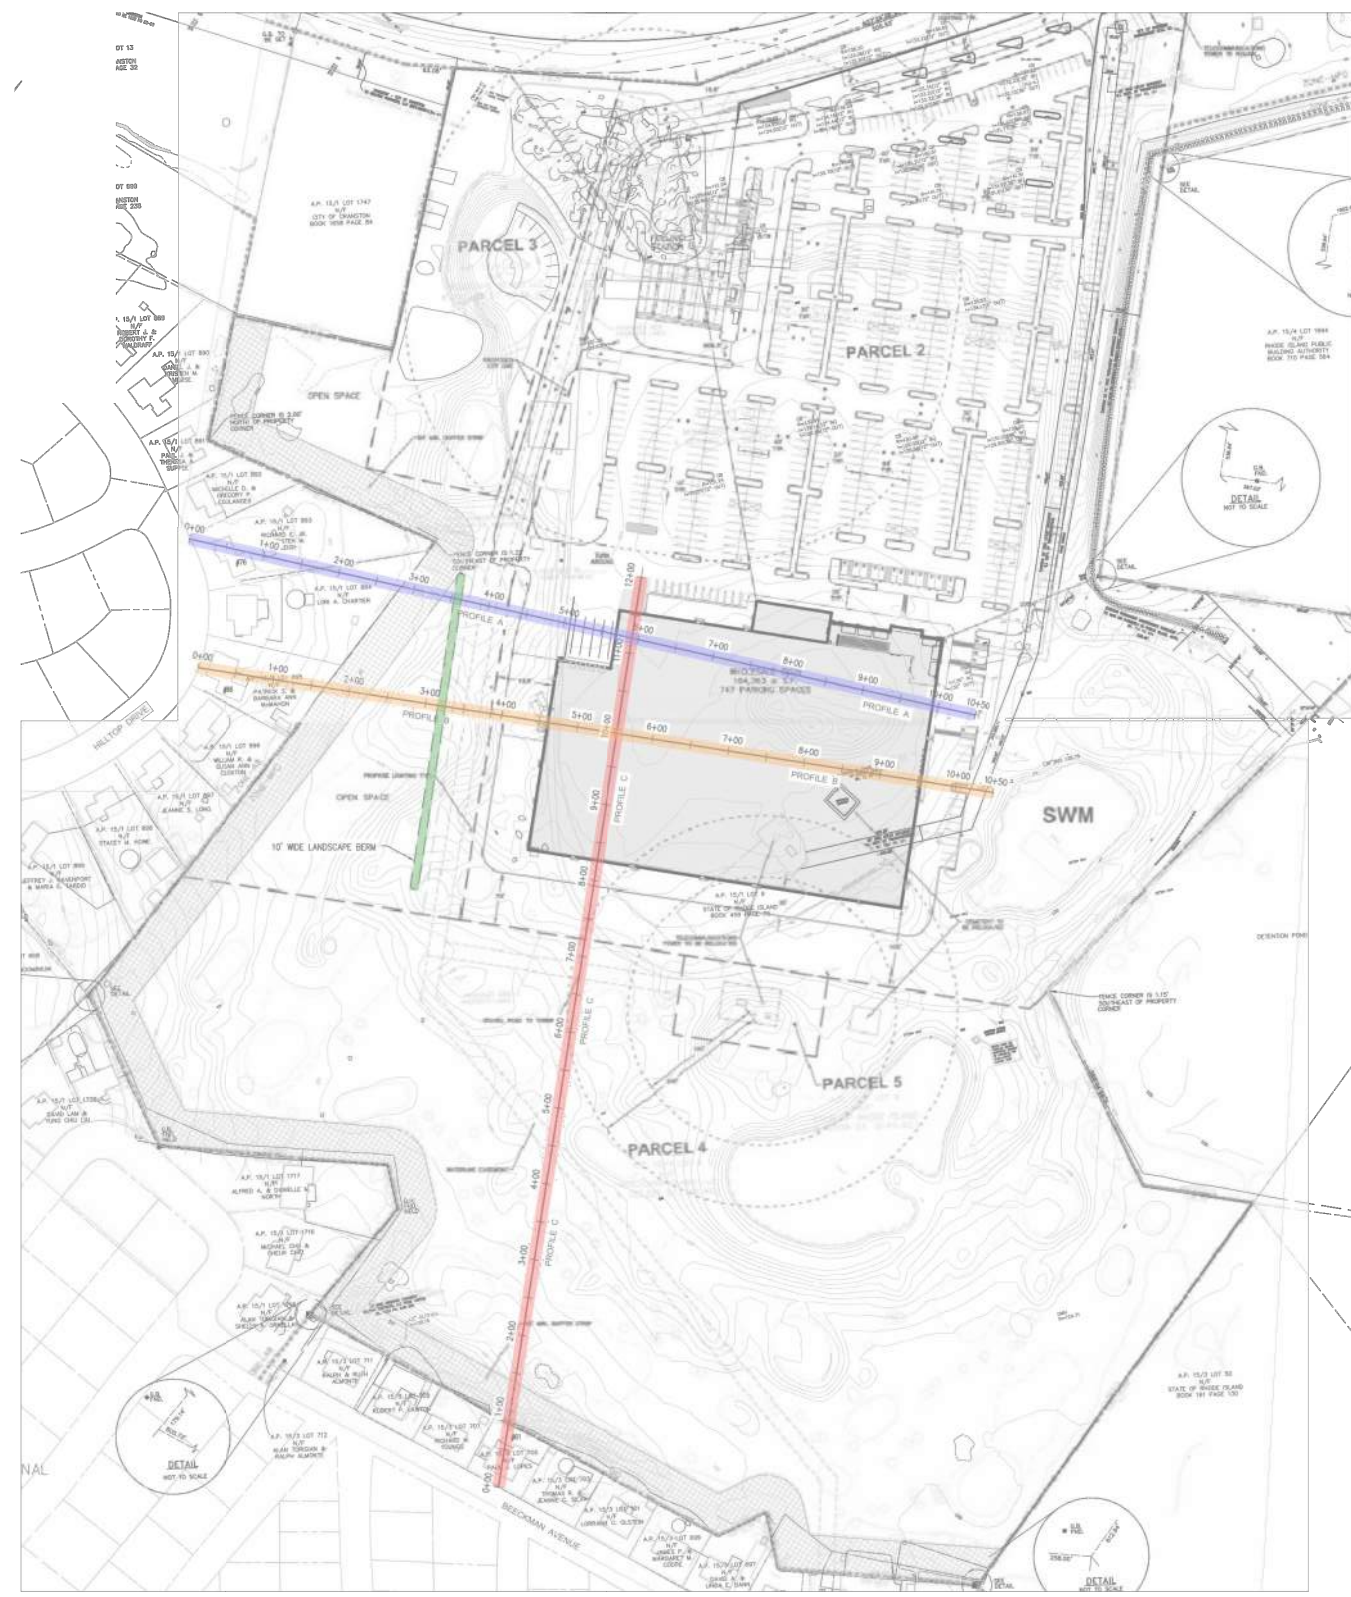

BASE PROFILE SHOWN IS FROM GRAPHIC PRESENTED AT THE DECEMBER 1, 2020 CITY COUNCIL MEETING BY THE "CRANSTON NEIGHBORS FOR SMART DEVELOPMENT." THE OVERLAID PROFILE GENERATED HAS REMOVED THE VERTICAL EXAGGERATION AS PRESENTED BY THE OTHER PROFILE.

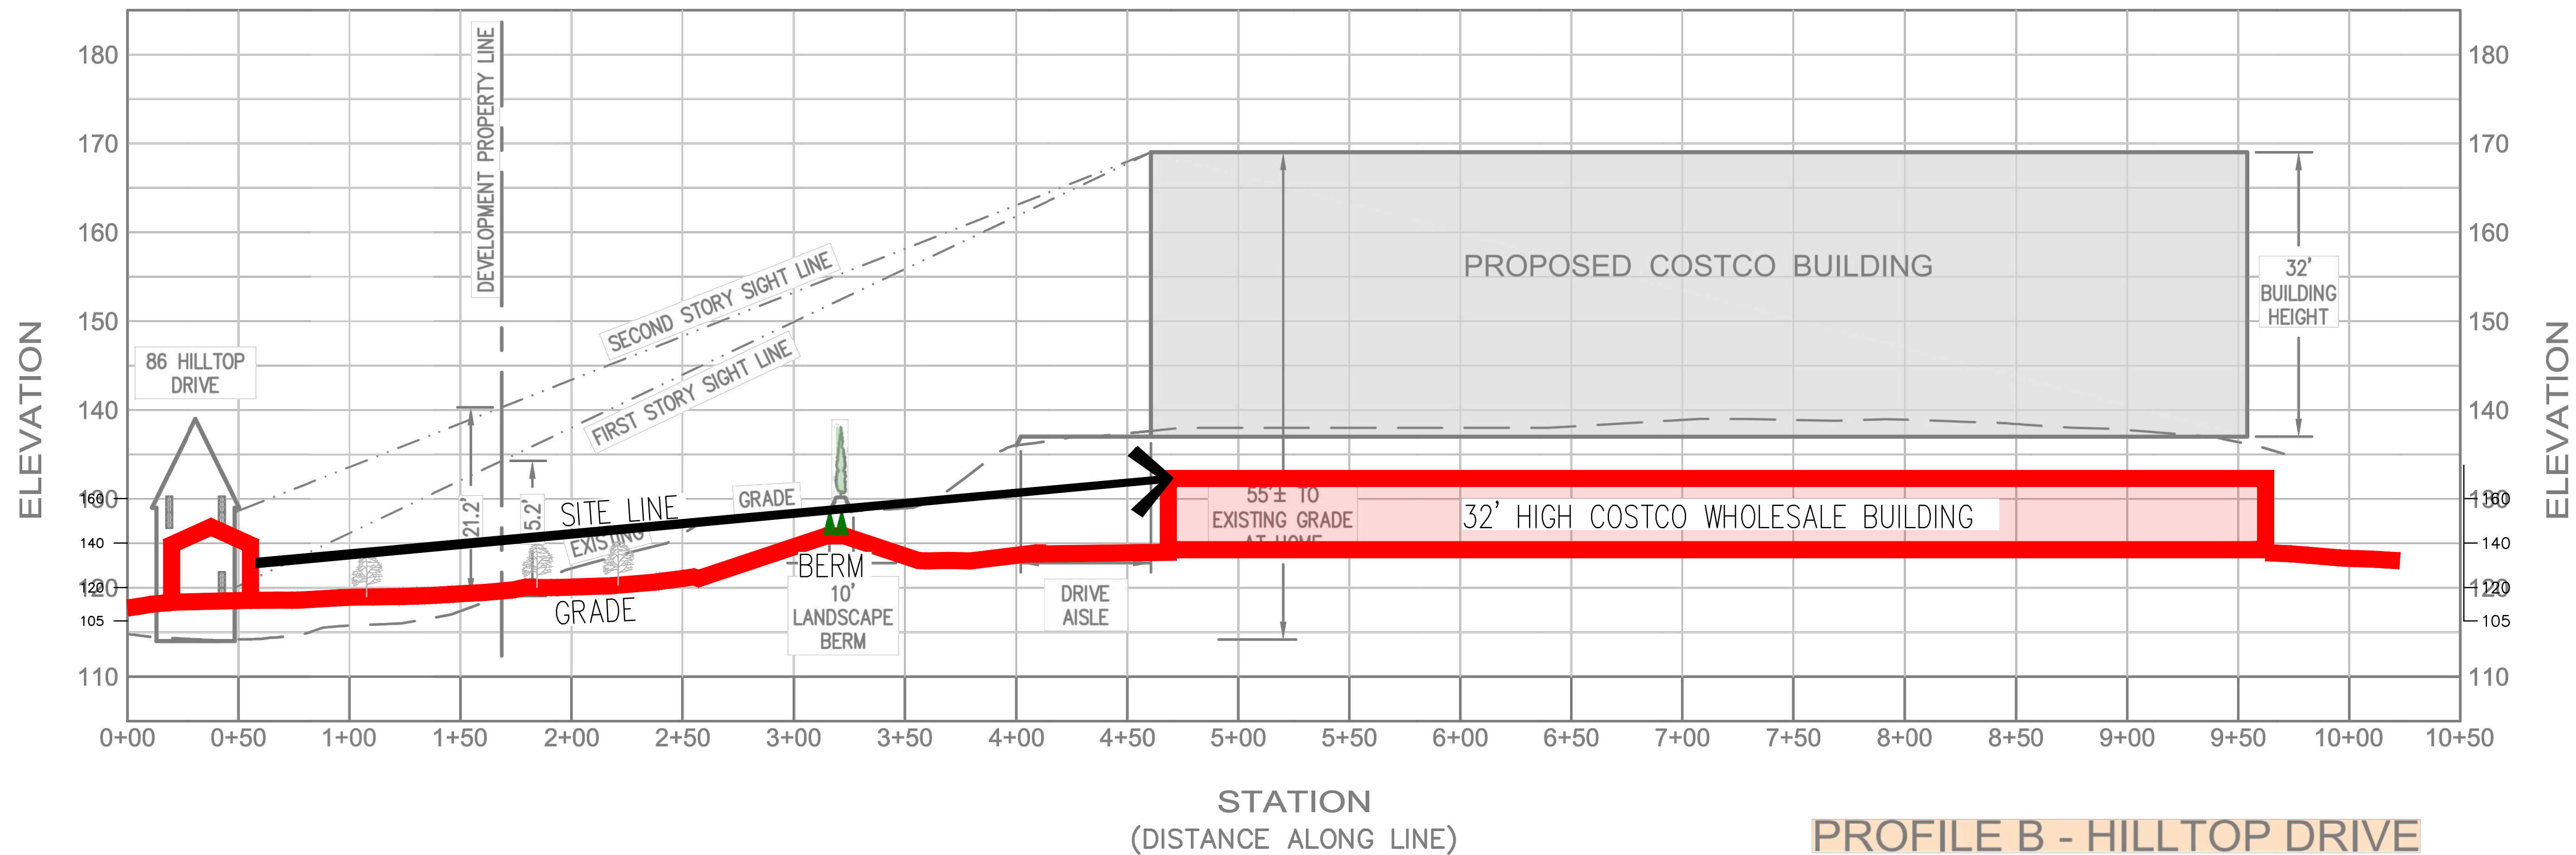

PROFILE B - HILLTOP DRIVE
STA. 0+00 TO STA 10+50
HORIZONTAL SCALE: 1"=80'
VERTICAL SCALE: 1"=20'

Architecture
Engineering
Environmental
Land Surveying
BL Companies


100 Constitution Plaza, 10th Floor
Hartford, CT 06103
(860) 249-2200
(860) 249-2400 Fax

PROPOSED DEVELOPMENT
1000 NEW LONDON AVENUE
CRANSTON, RHODE ISLAND


REVISIONS
No. Date Desc.

Designed S.E.L.
Drawn S.E.L.
Reviewed
Scale 1"=80'
Project No. 1900592
Date 05/05/2020
CAD File: GD190059201_SECTION2
Title
CROSS SECTIONS
Sheet No.

XS-2

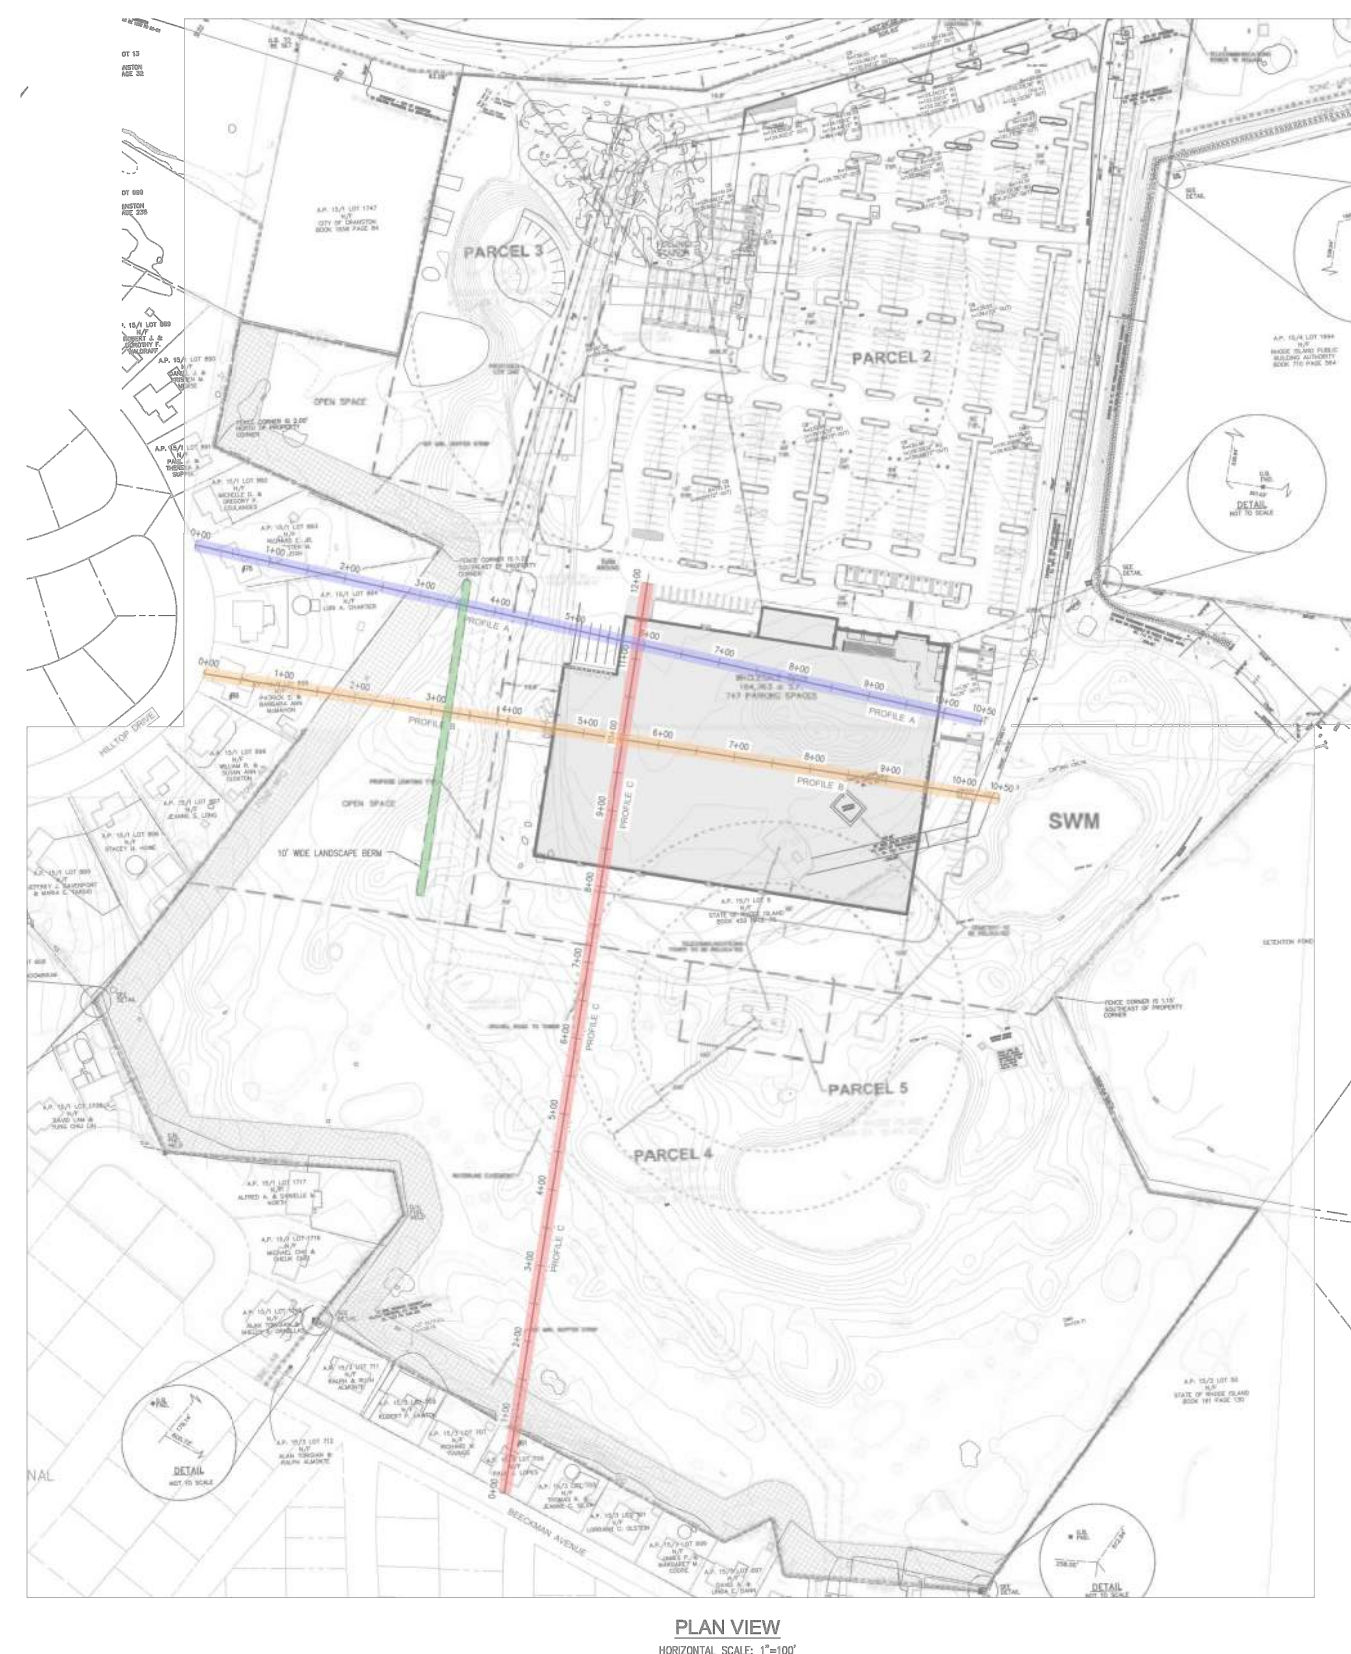

BASE PROFILE SHOWN IS FROM GRAPHIC PRESENTED AT THE DECEMBER 1, 2020 CITY COUNCIL MEETING BY THE "CRANSTON NEIGHBORS FOR SMART DEVELOPMENT." THE OVERLAID PROFILE GENERATED HAS REMOVED THE VERTICAL EXAGGERATION AS PRESENTED BY THE OTHER PROFILE.

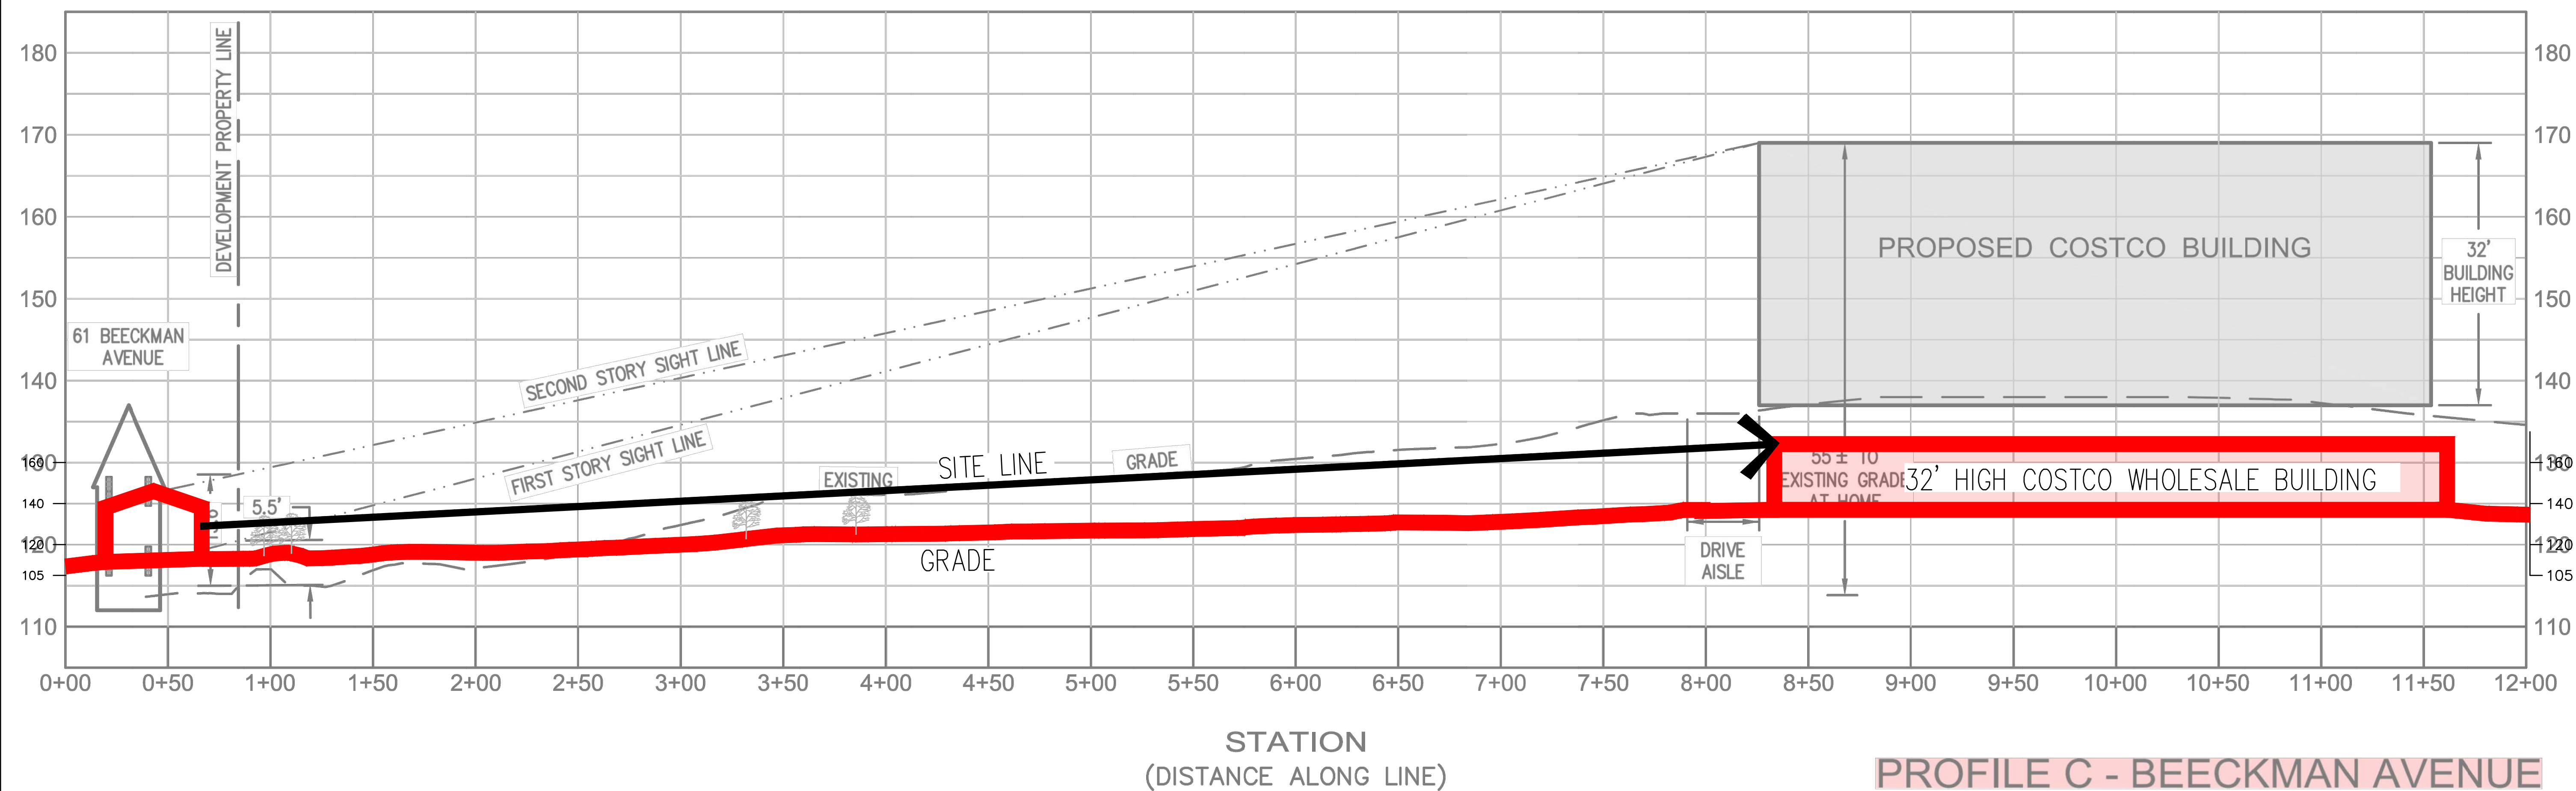

PROFILE C - BEECKMAN AVENUE

STA. 0+00 TO STA 12+00

HORIZONTAL SCALE: 1"=80'
VERTICAL SCALE: 1"=20'

PROPOSED DEVELOPMENT
1000 NEW LONDON AVENUE
CRANSTON, RHODE ISLAND

REVISIONS	Date	Desc.
No.		
Designed		S.E.L.
Drawn		S.E.L.
Reviewed		
Scale	1"=80'	
Project No.	1900582	
Date	05/05/2020	
CAD File:	GD190058201_SECTION\$2	
Title		
CROSS SECTIONS		
Sheet No.		