

100' RADIUS MAP

A.P. 7 / LOTS 3363, 3366, 3644 & 3814
 PAVILION AVENUE
 CRANSTON, R.I.

SCALE: 1"=80' DATE: OCTOBER 5, 2023

PREPARED FOR:

AA&E PROPERTIES, LLC

688 PRAIRIE AVENUE
 PROVIDENCE, R.I. 02905


PREPARED BY:

OCEAN STATE PLANNERS, INC.

1255 OAKLAWN AVENUE, CRANSTON, RI 02920
 PHONE: (401) 463-9696 info@osplanners.com

JOB NO. 10410 / DWG. NO. 10410 - (JNP)

GRAPHIC SCALE / 1" = 80'

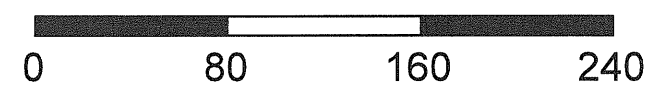

DISCLAIMER OF LIABILITY: OCEAN STATE PLANNERS, INC., IS NOT RESPONSIBLE DUE TO INACCURATE INFORMATION.
 ALL INFORMATION TAKEN FROM CITY OF CRANSTON GIS - TAX ASSESSOR'S OFFICE