



Woodard  
& Curran  
CONSULTANT

SEAL SEAL  
NOTES: ---


ISSUE DATE:  
3/31/2023 ZONING AMENDMENT

REVISIONS:  
DATE DESCRIPTION

FOR ALL ABBREVIATIONS, SYMBOLS LEGENDS,  
AND GENERAL NOTES SEE SHEET C-009

KEY PLAN

SCALE: AS NOTED

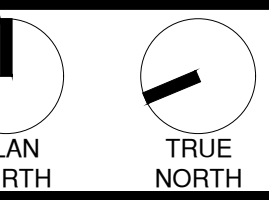


NEW INDUSTRIAL  
MANUFACTURING AND  
WAREHOUSING FACILITY  
FOR TACO  
COMFORT SOLUTIONS, INC.  
35 CARLSBAD STREET, CRANSTON, RI 02920

PROJECT NUMBER: 2022-077  
DRAWN BY: KCC  
REVIEWED BY: JG

LAYOUT AND  
MATERIALS PLAN

DRAWING #: C-200

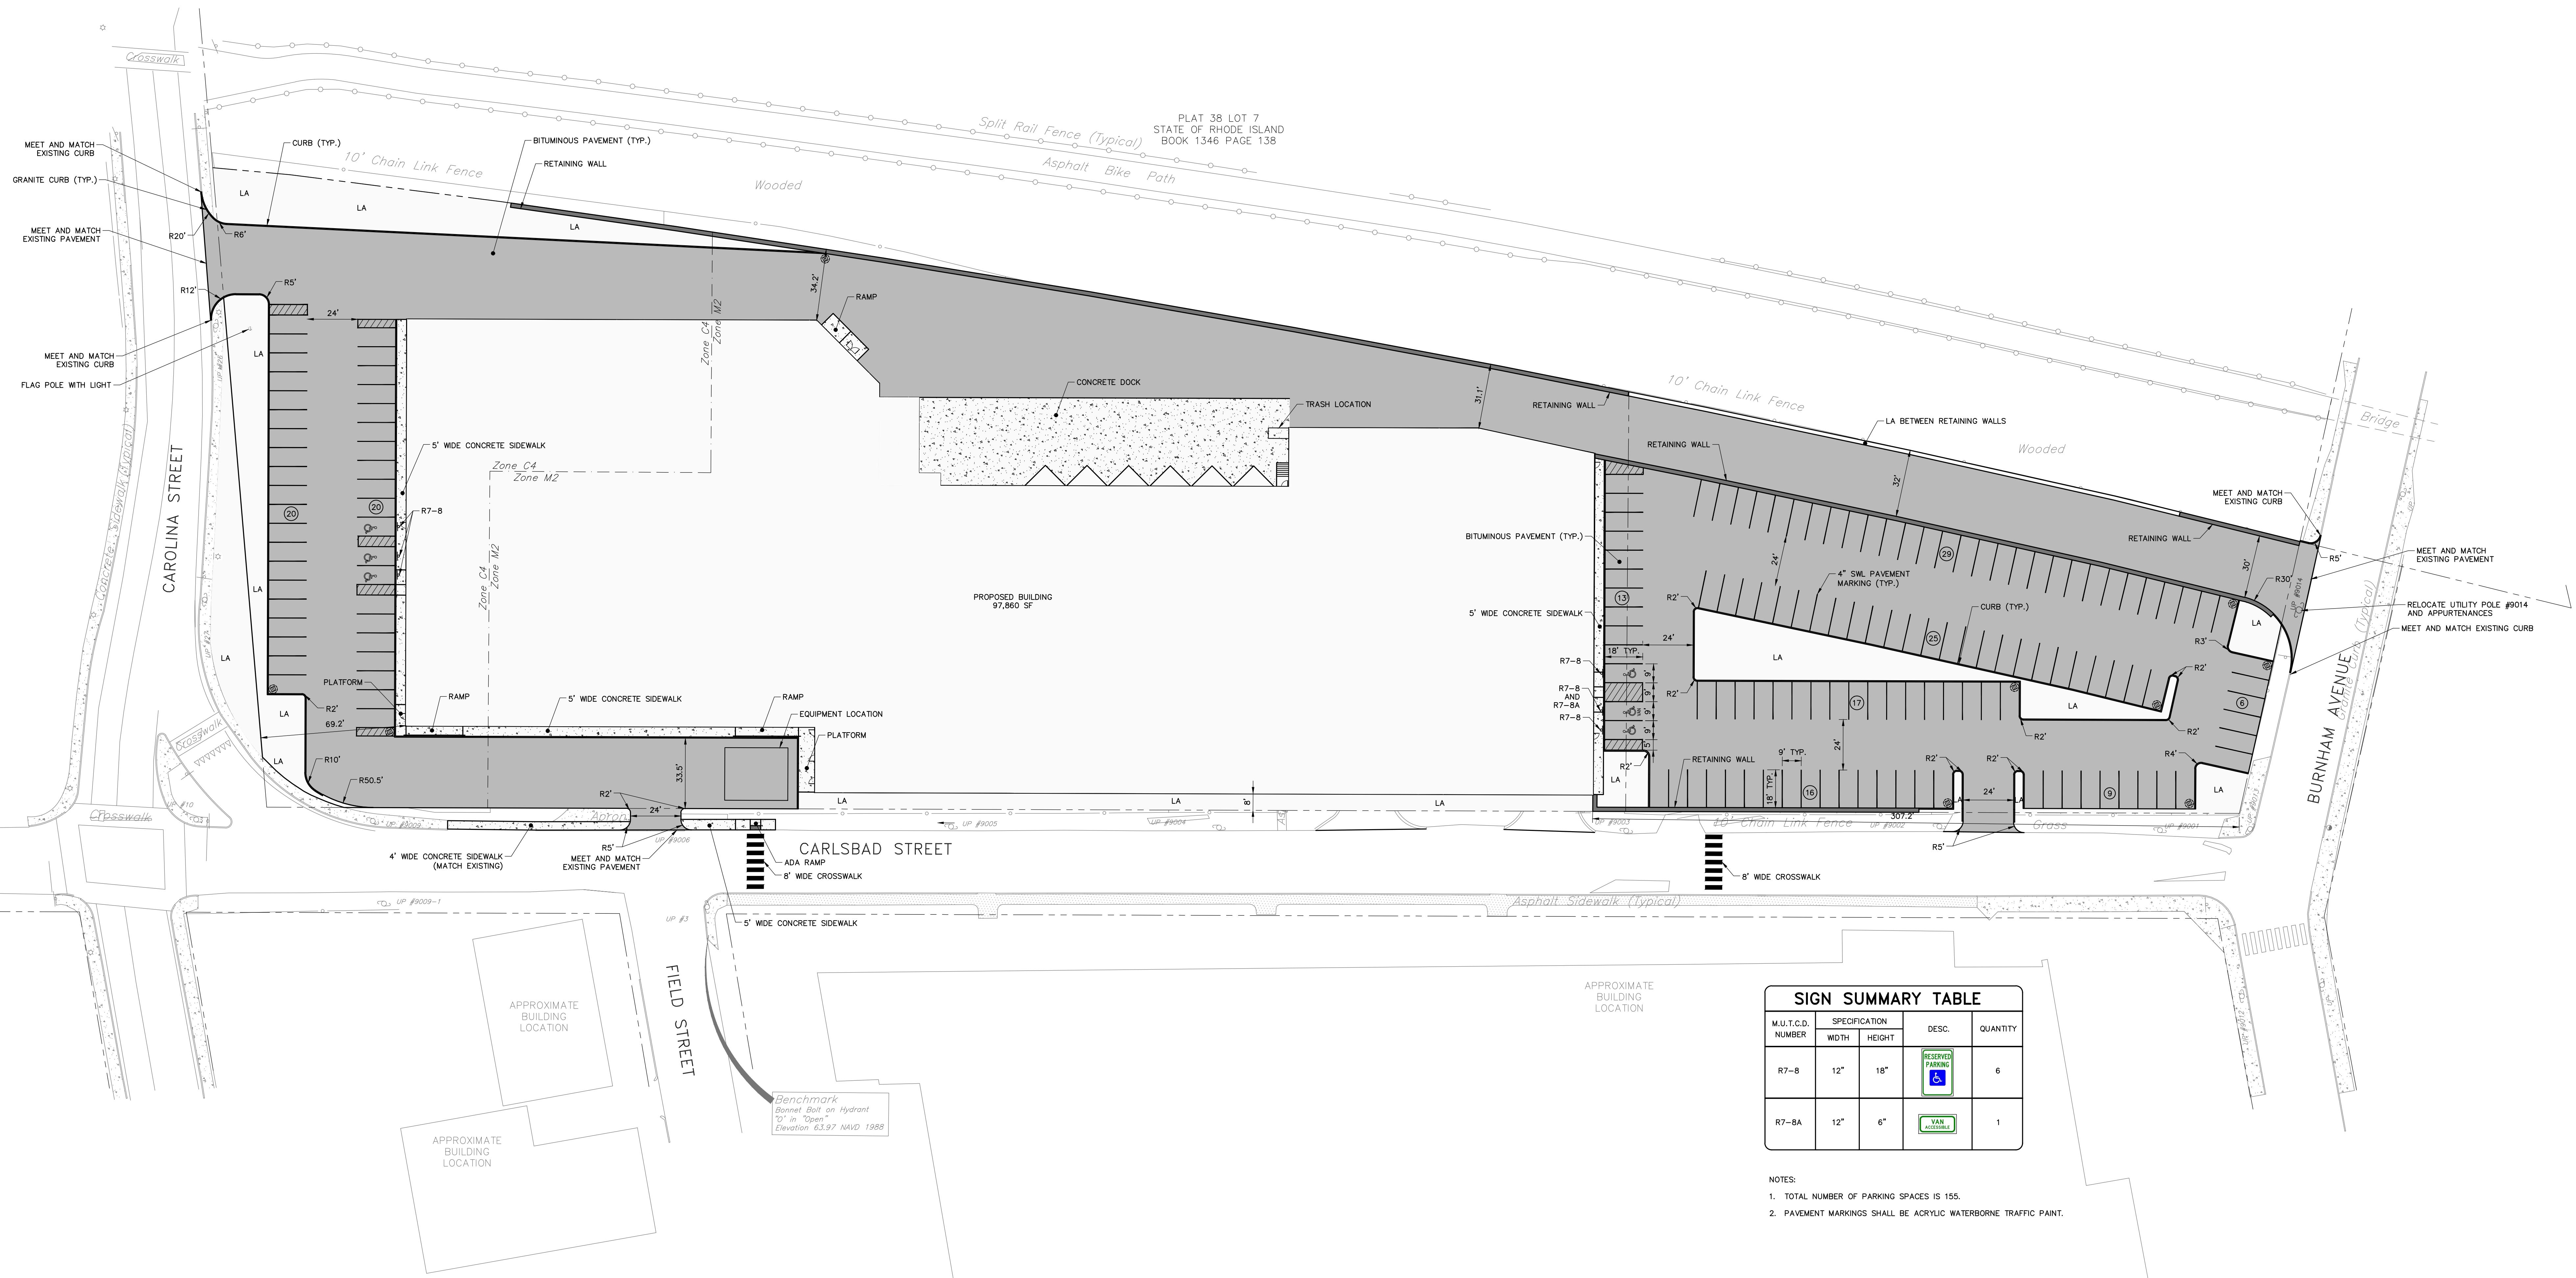

SIGN SUMMARY TABLE				
M.U.T.C.D. NUMBER	SPECIFICATION WIDTH	SPECIFICATION HEIGHT	DESC.	QUANTITY
R7-B	12"	18"		6
R7-BA	12"	6"		1

- NOTES:  
1. TOTAL NUMBER OF PARKING SPACES IS 155.  
2. PAVEMENT MARKINGS SHALL BE ACRYLIC WATERBORNE TRAFFIC PAINT.

